


\\Akrn01\Data\Civil\2004108\00\13486\roadway\sheets\13486XS004e.dgn 6/16/2008 11:17:58 AM mmoellendick

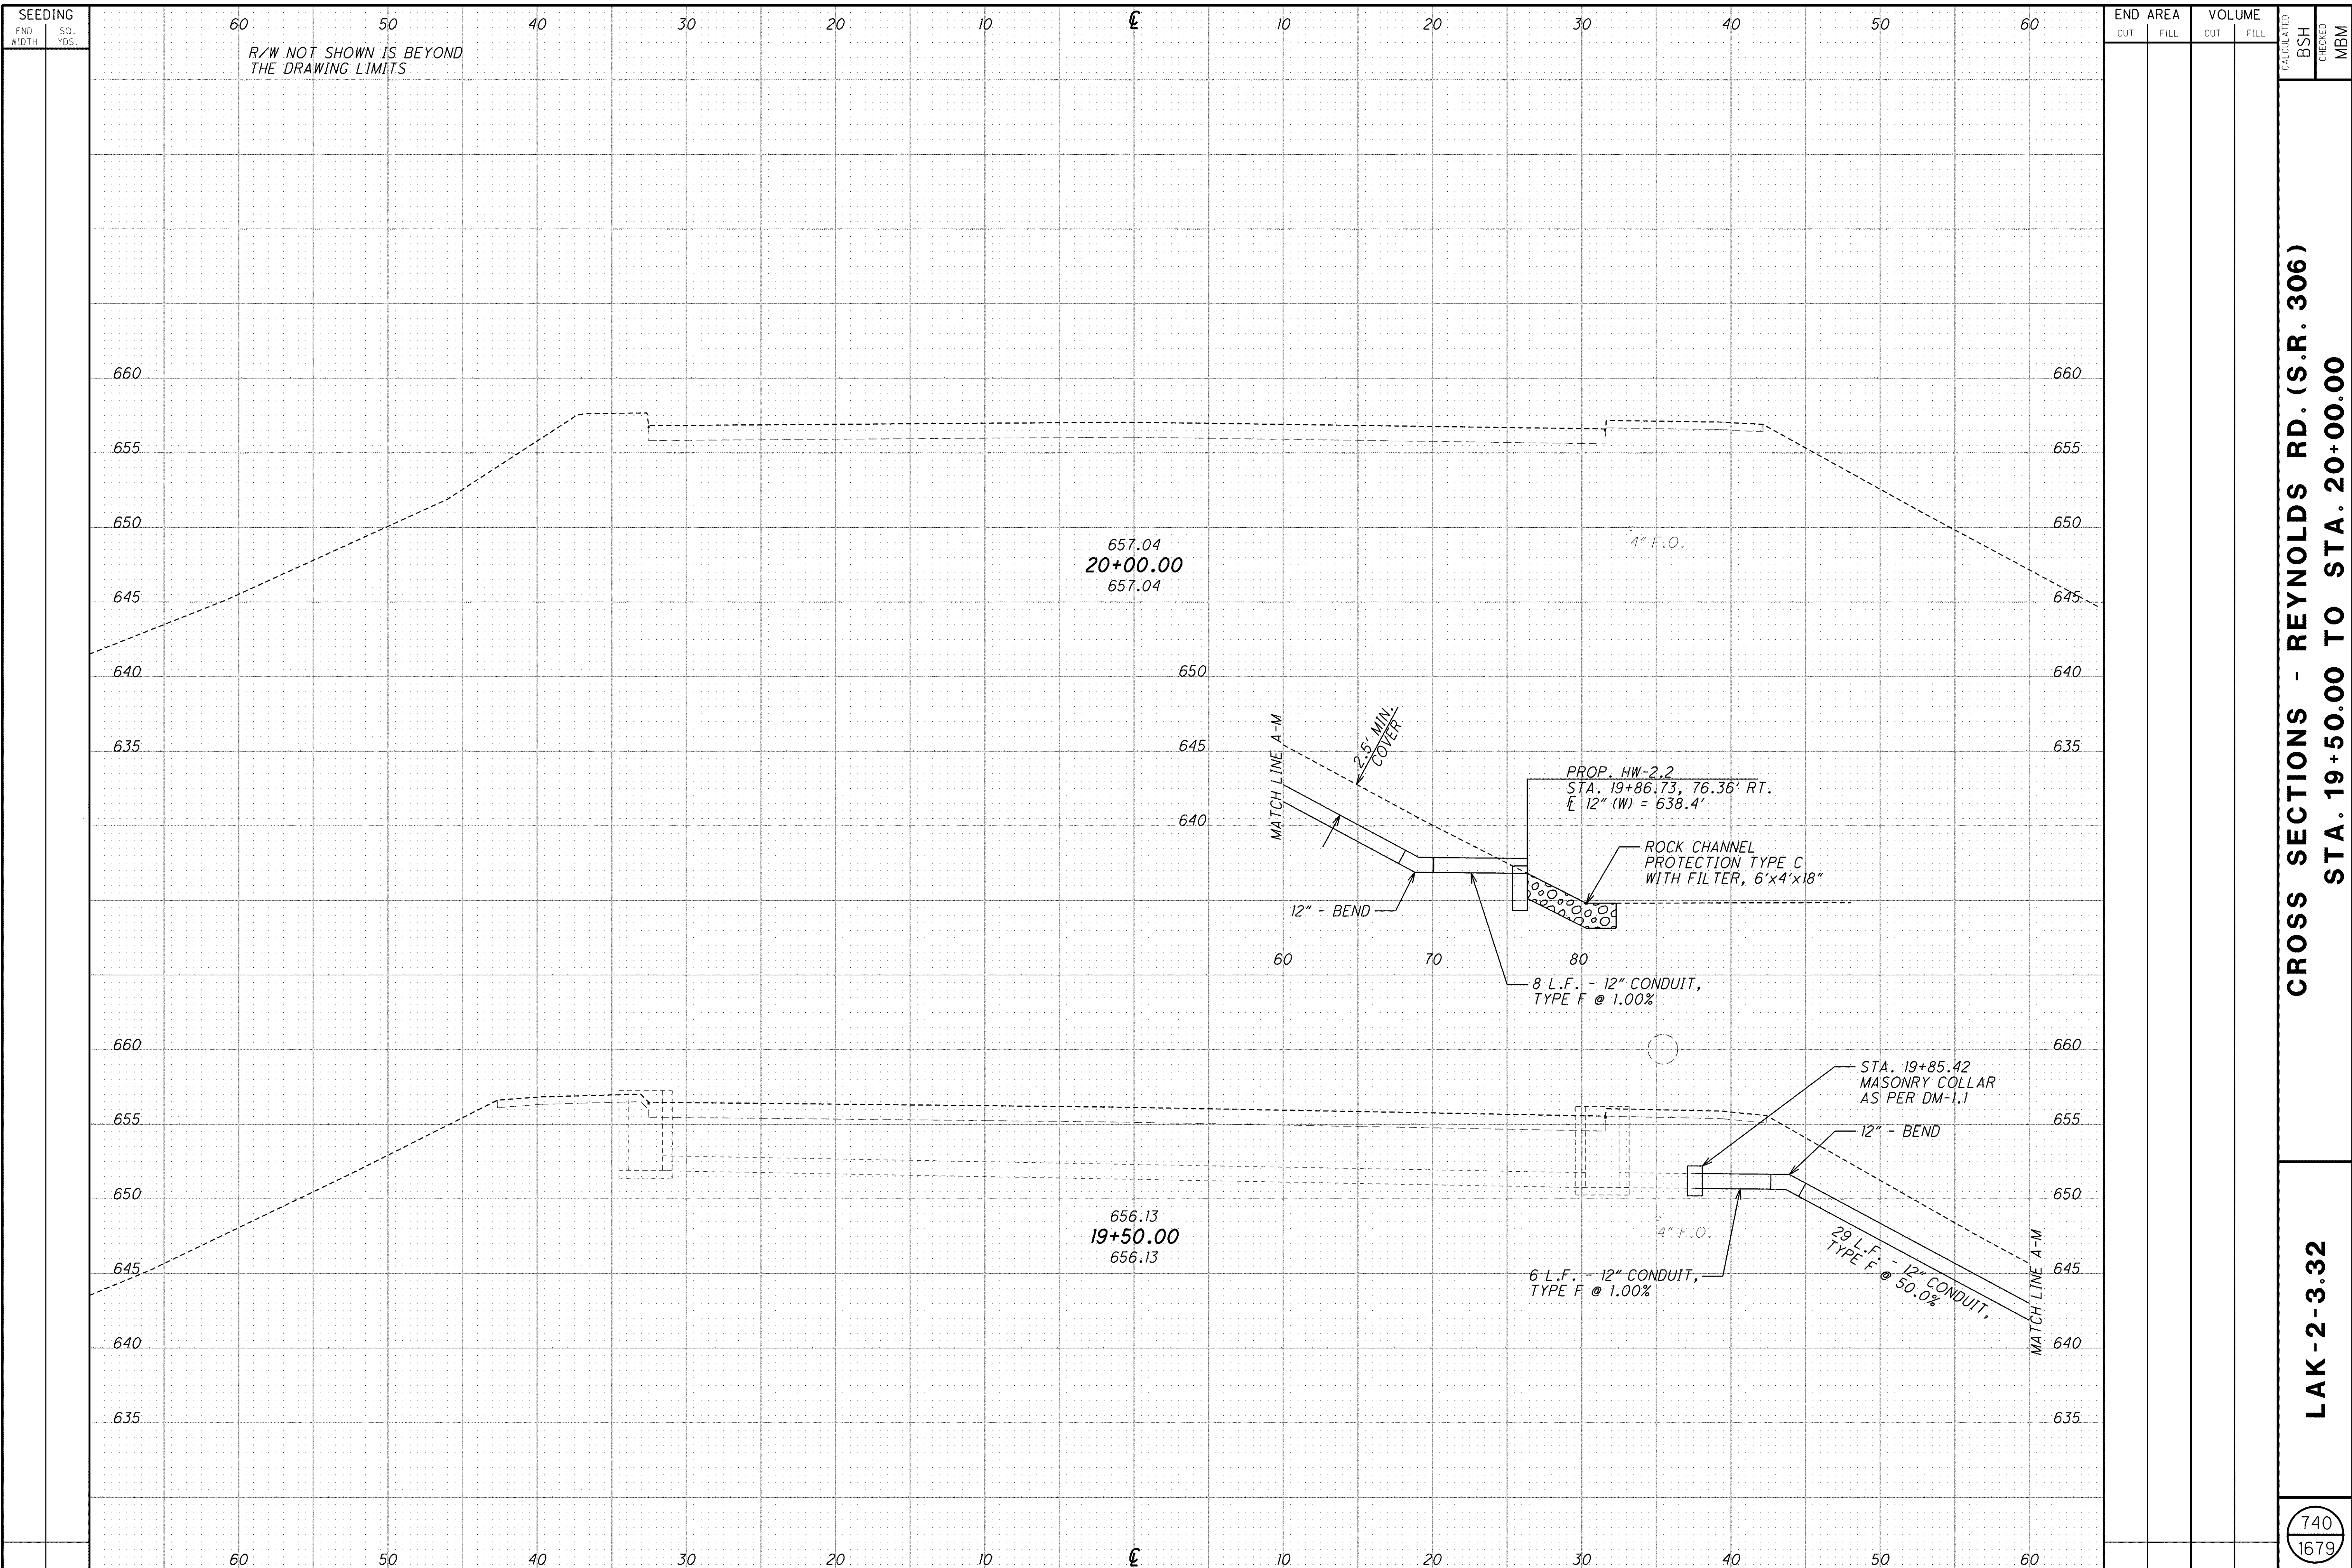

SEEDING		END AREA		VOLUME		CALCULATED	BSH	CHECKED	MBM
END WIDTH	SQ. YDS.	CUT	FILL	CUT	FILL				

CROSS SECTIONS - REYNOLDS RD. (S.R. 306)
STA. 19+50.00 TO STA. 20+00.00

LAK - 2 - 3.32

740
1679