


\\Akrn01\Data\Civil\2004108\00\13486\roadway\sheets\13486X5004e.dgn 6/16/2008 11:18:28 AM mmoellendick

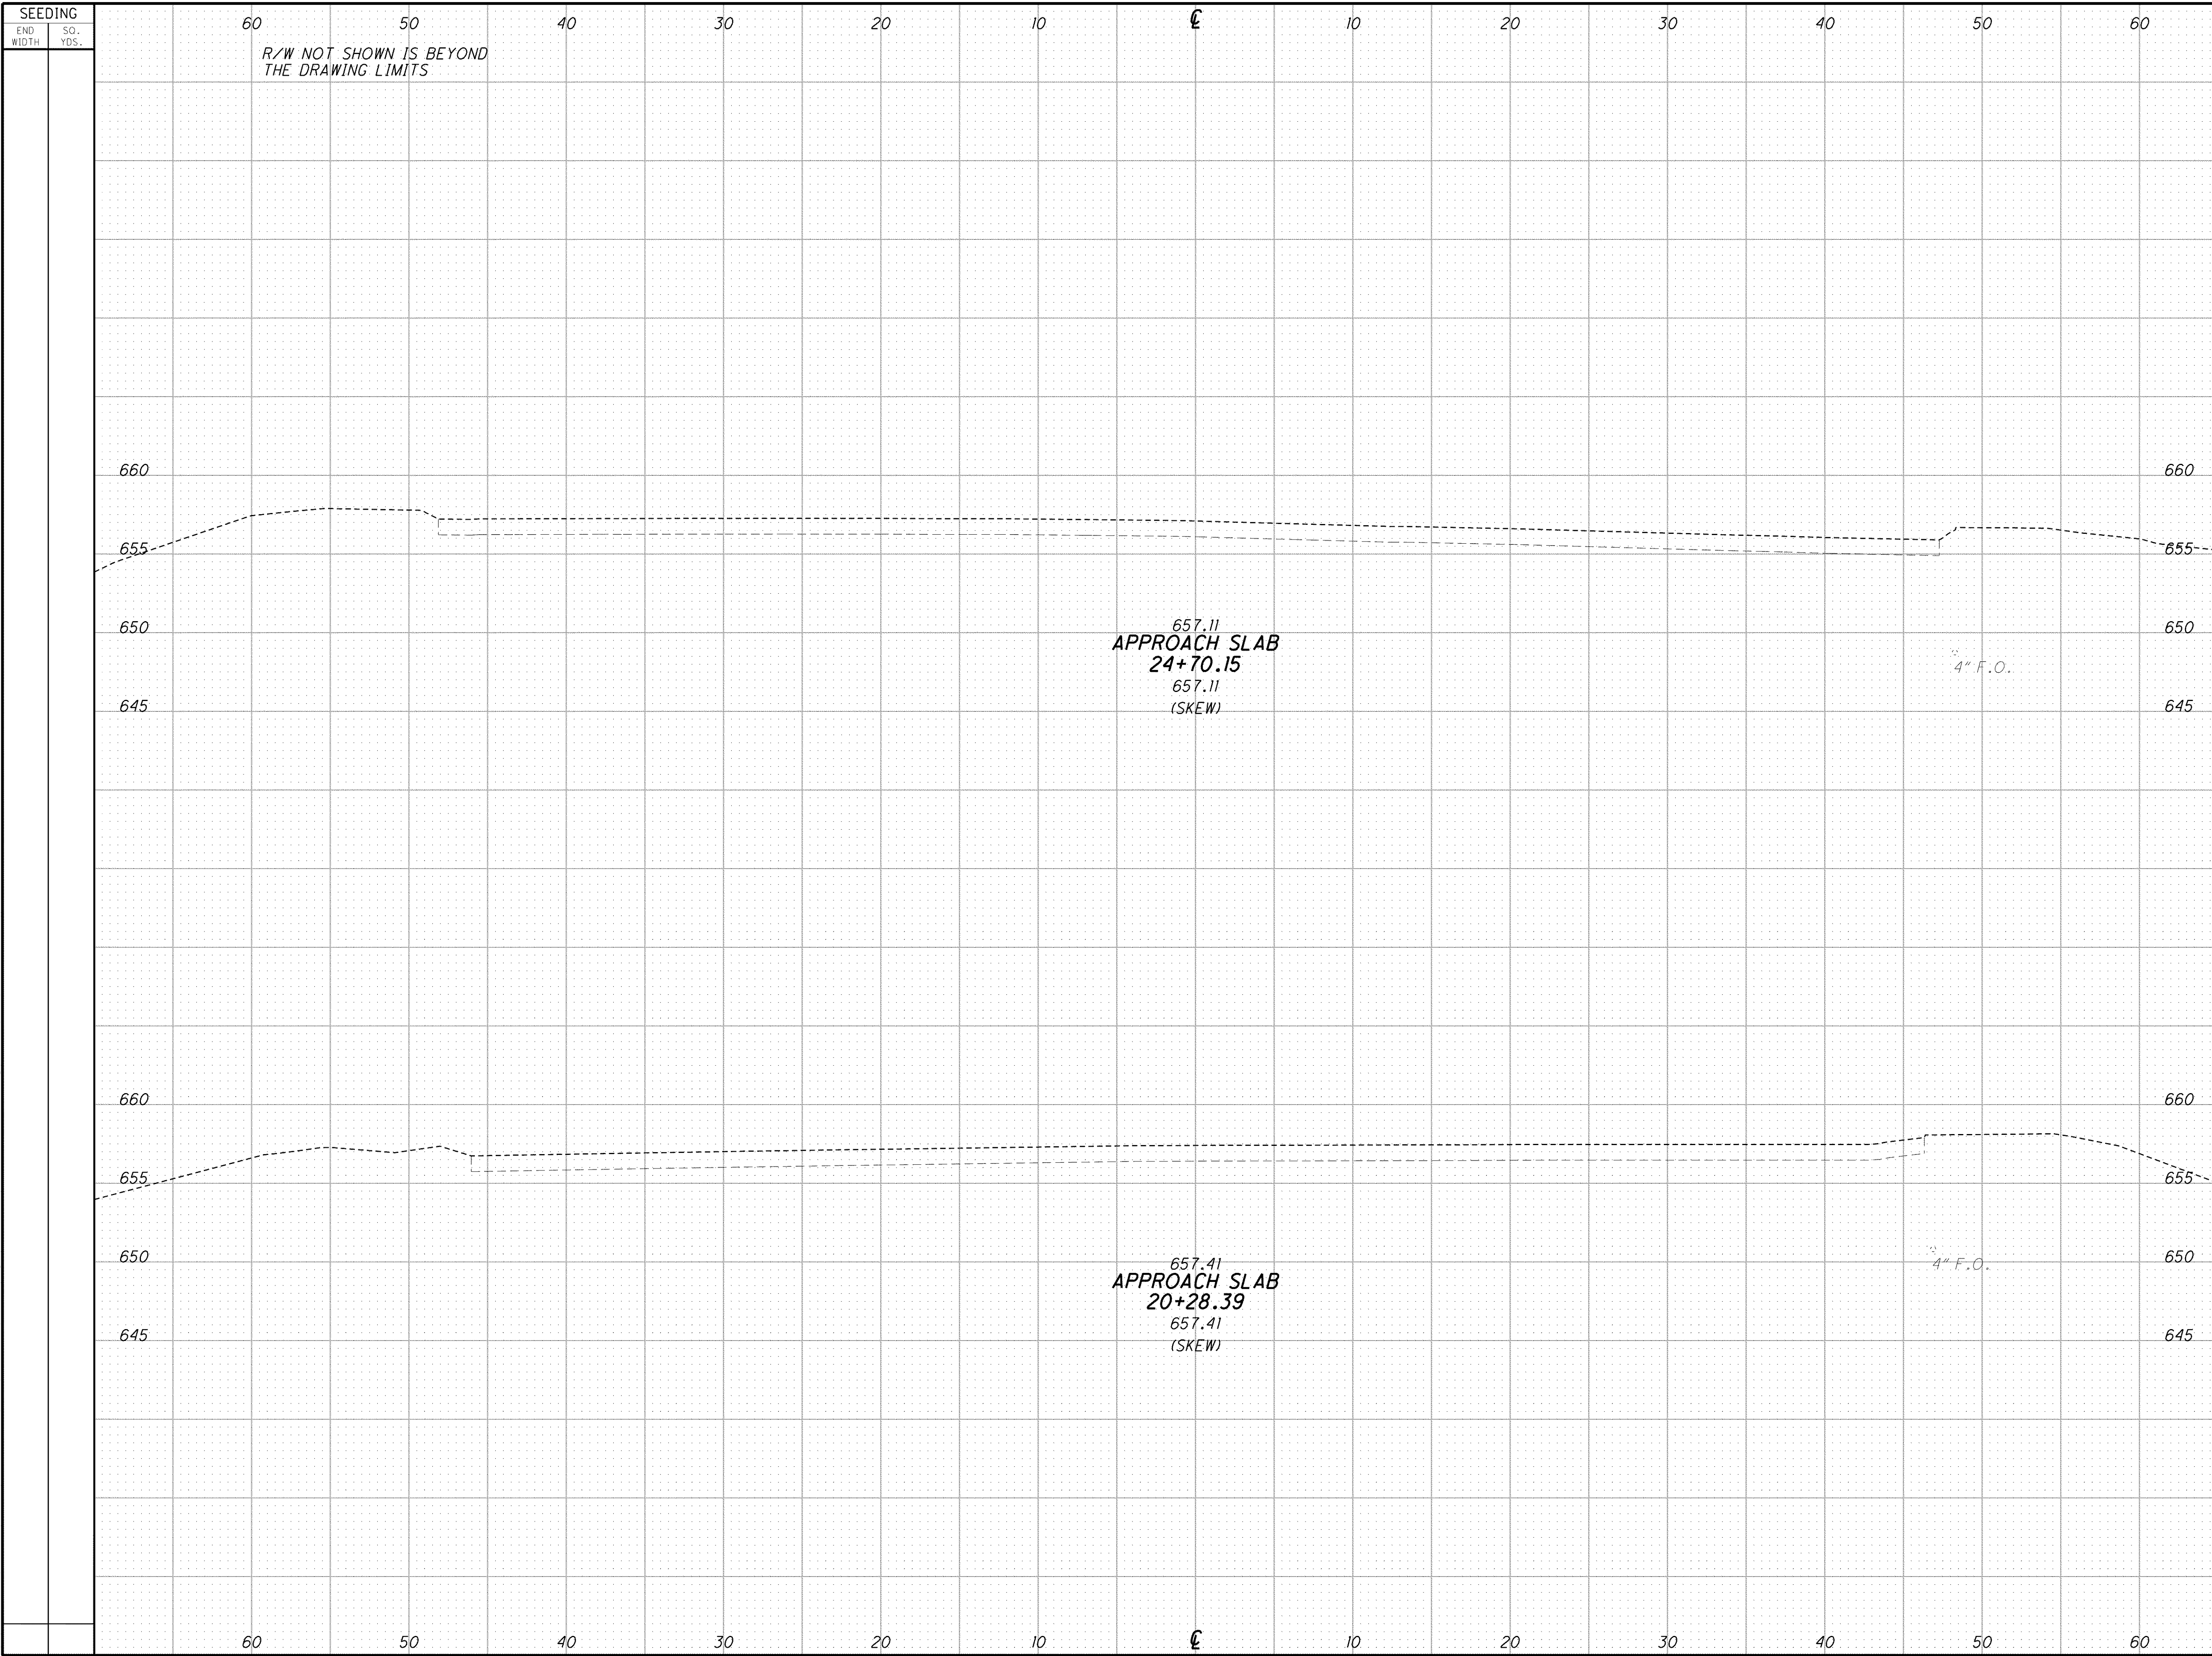

SEEDING		END AREA		VOLUME		CALCULATED	BSH	CHECKED	MBM
END WIDTH	SQ. YDS.	CUT	FILL	CUT	FILL				

CROSS SECTIONS - REYNOLDS RD. (S.R. 306)
STA. 20+28.39 TO STA. 24+70.15

LAK - 2 - 3.32

741
1679