


\\Akrn01\Data\Civil\2004108\00\13486\roadway\sheets\13486X5004e.dgn 6/16/2008 11:18:55 AM mmoellendick

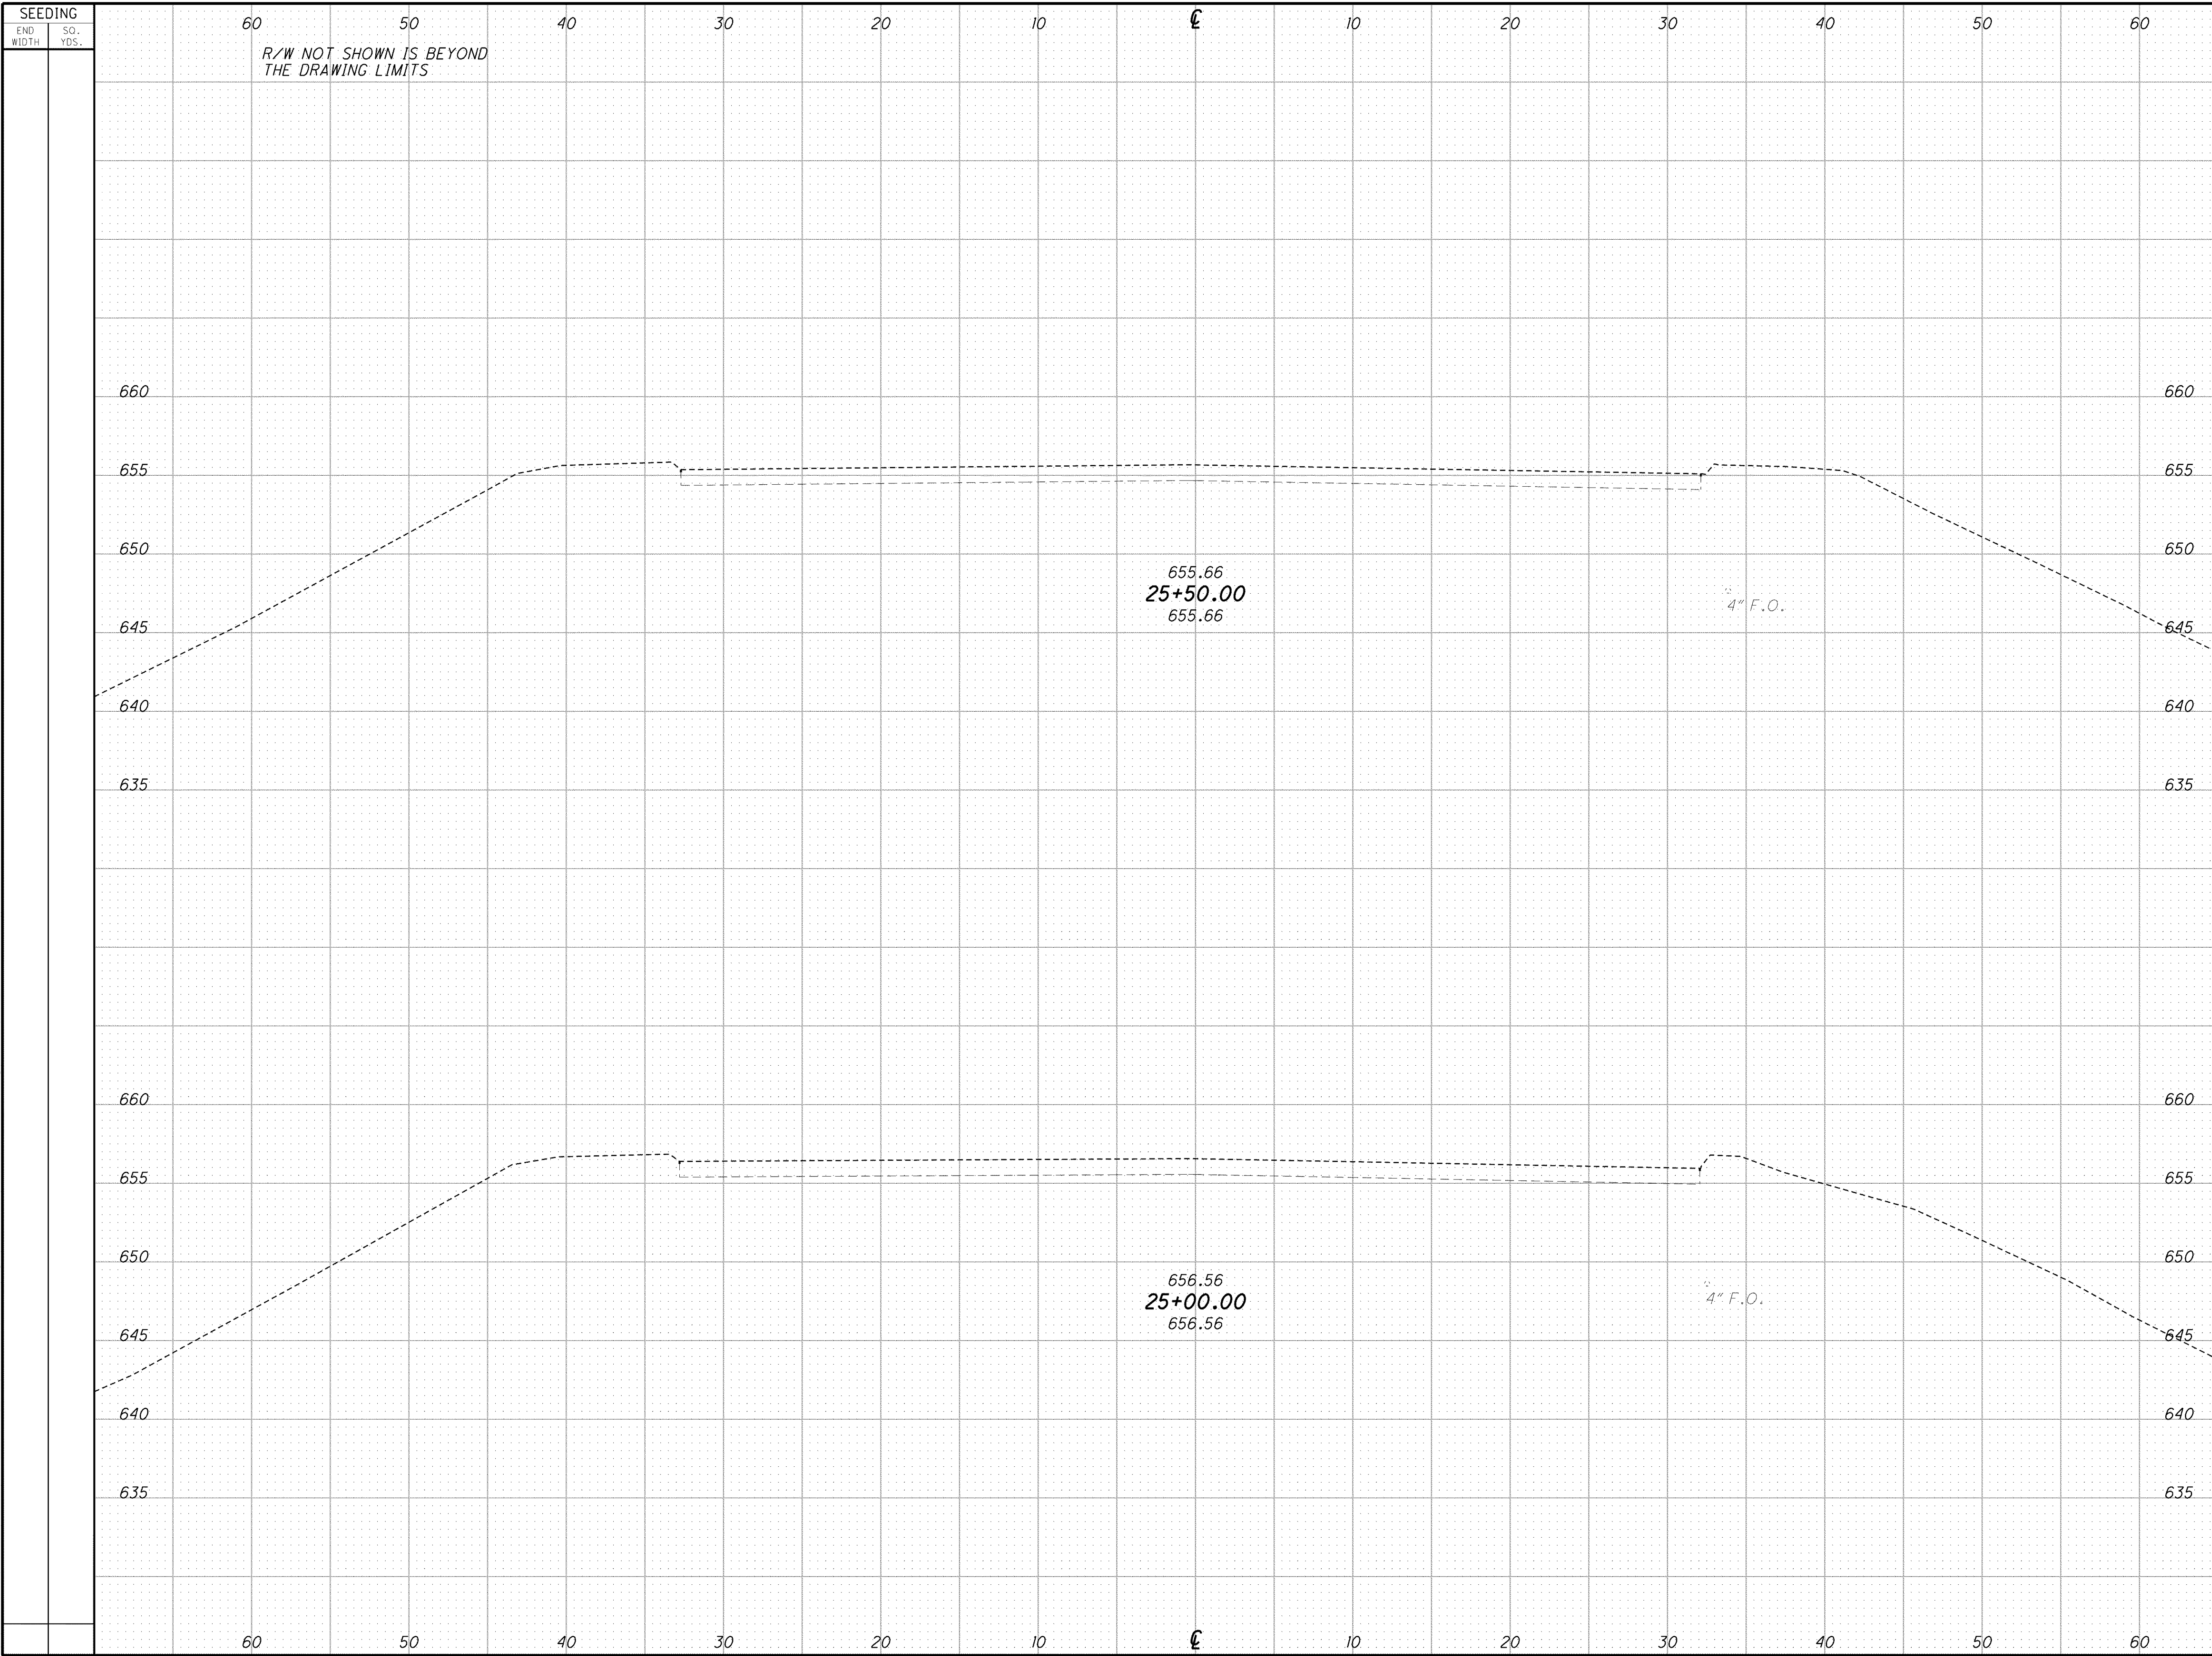

SEEDING		END AREA		VOLUME		CALCULATED	BSH	CHECKED	MBM
END WIDTH	SQ. YDS.	CUT	FILL	CUT	FILL				
<b>CROSS SECTIONS - REYNOLDS RD. (S.R. 306)</b> <b>STA. 25+00.00 TO STA. 25+50.00</b>									
<b>LAK - 2 - 3.32</b>									
<span style="border: 1px solid black; border-radius: 50%; padding: 2px;">742</span> <span style="border: 1px solid black; border-radius: 50%; padding: 2px;">1679</span>									