


\\Akrn01\Data\Civil\2004108\00\13486\roadway\sheets\13486XS004e.dgn 6/16/2008 11:19:19 AM mmoellendick

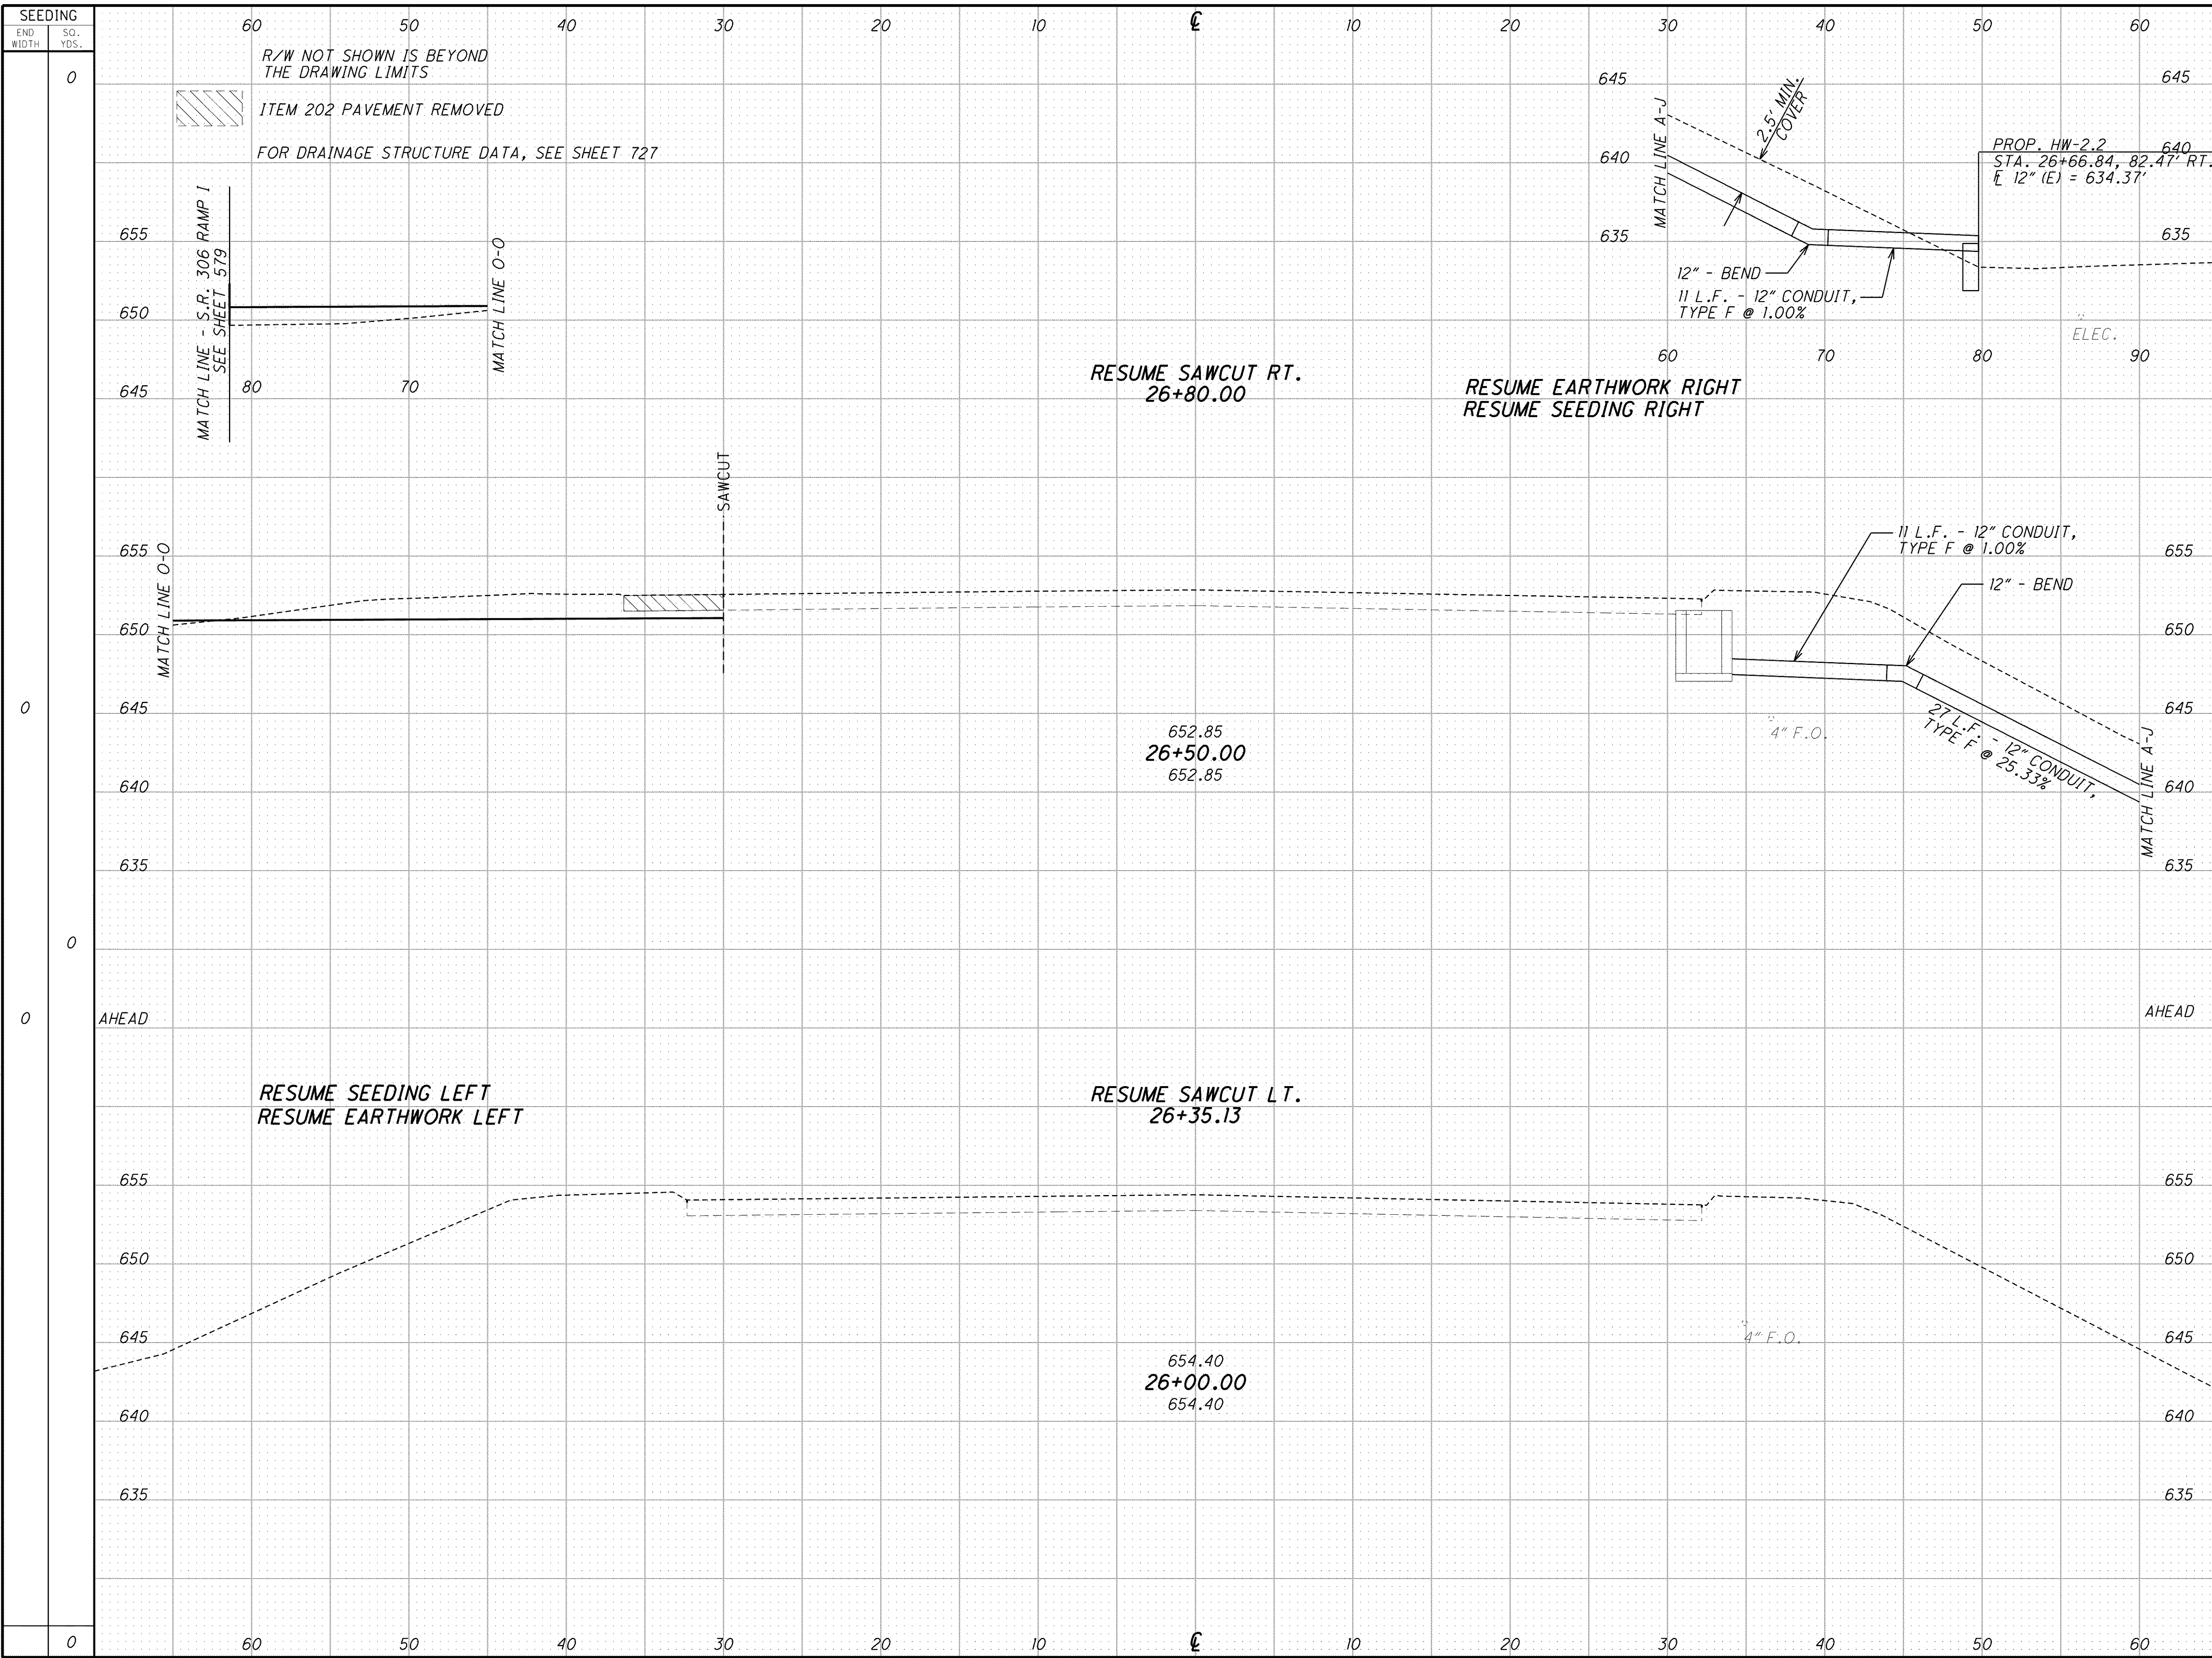

SEEDING		END AREA		VOLUME		CALCULATED	BSH	CHECKED	MBM
END WIDTH	SQ. YDS.	CUT	FILL	CUT	FILL				
0				141	24				
0				33	15				
0				9	4				
0				0	0				
0				150	28				

CROSS SECTIONS - REYNOLDS RD. (S.R. 306)
STA. 26+00.00 TO STA. 26+80.00

LAK-2-3.32

743
1679