


\\Akrn01\Data\Civil\2004108\00\13486\roadway\sheet\13486XS004e.dgn 6/16/2008 11:22:05 AM mmoellendick

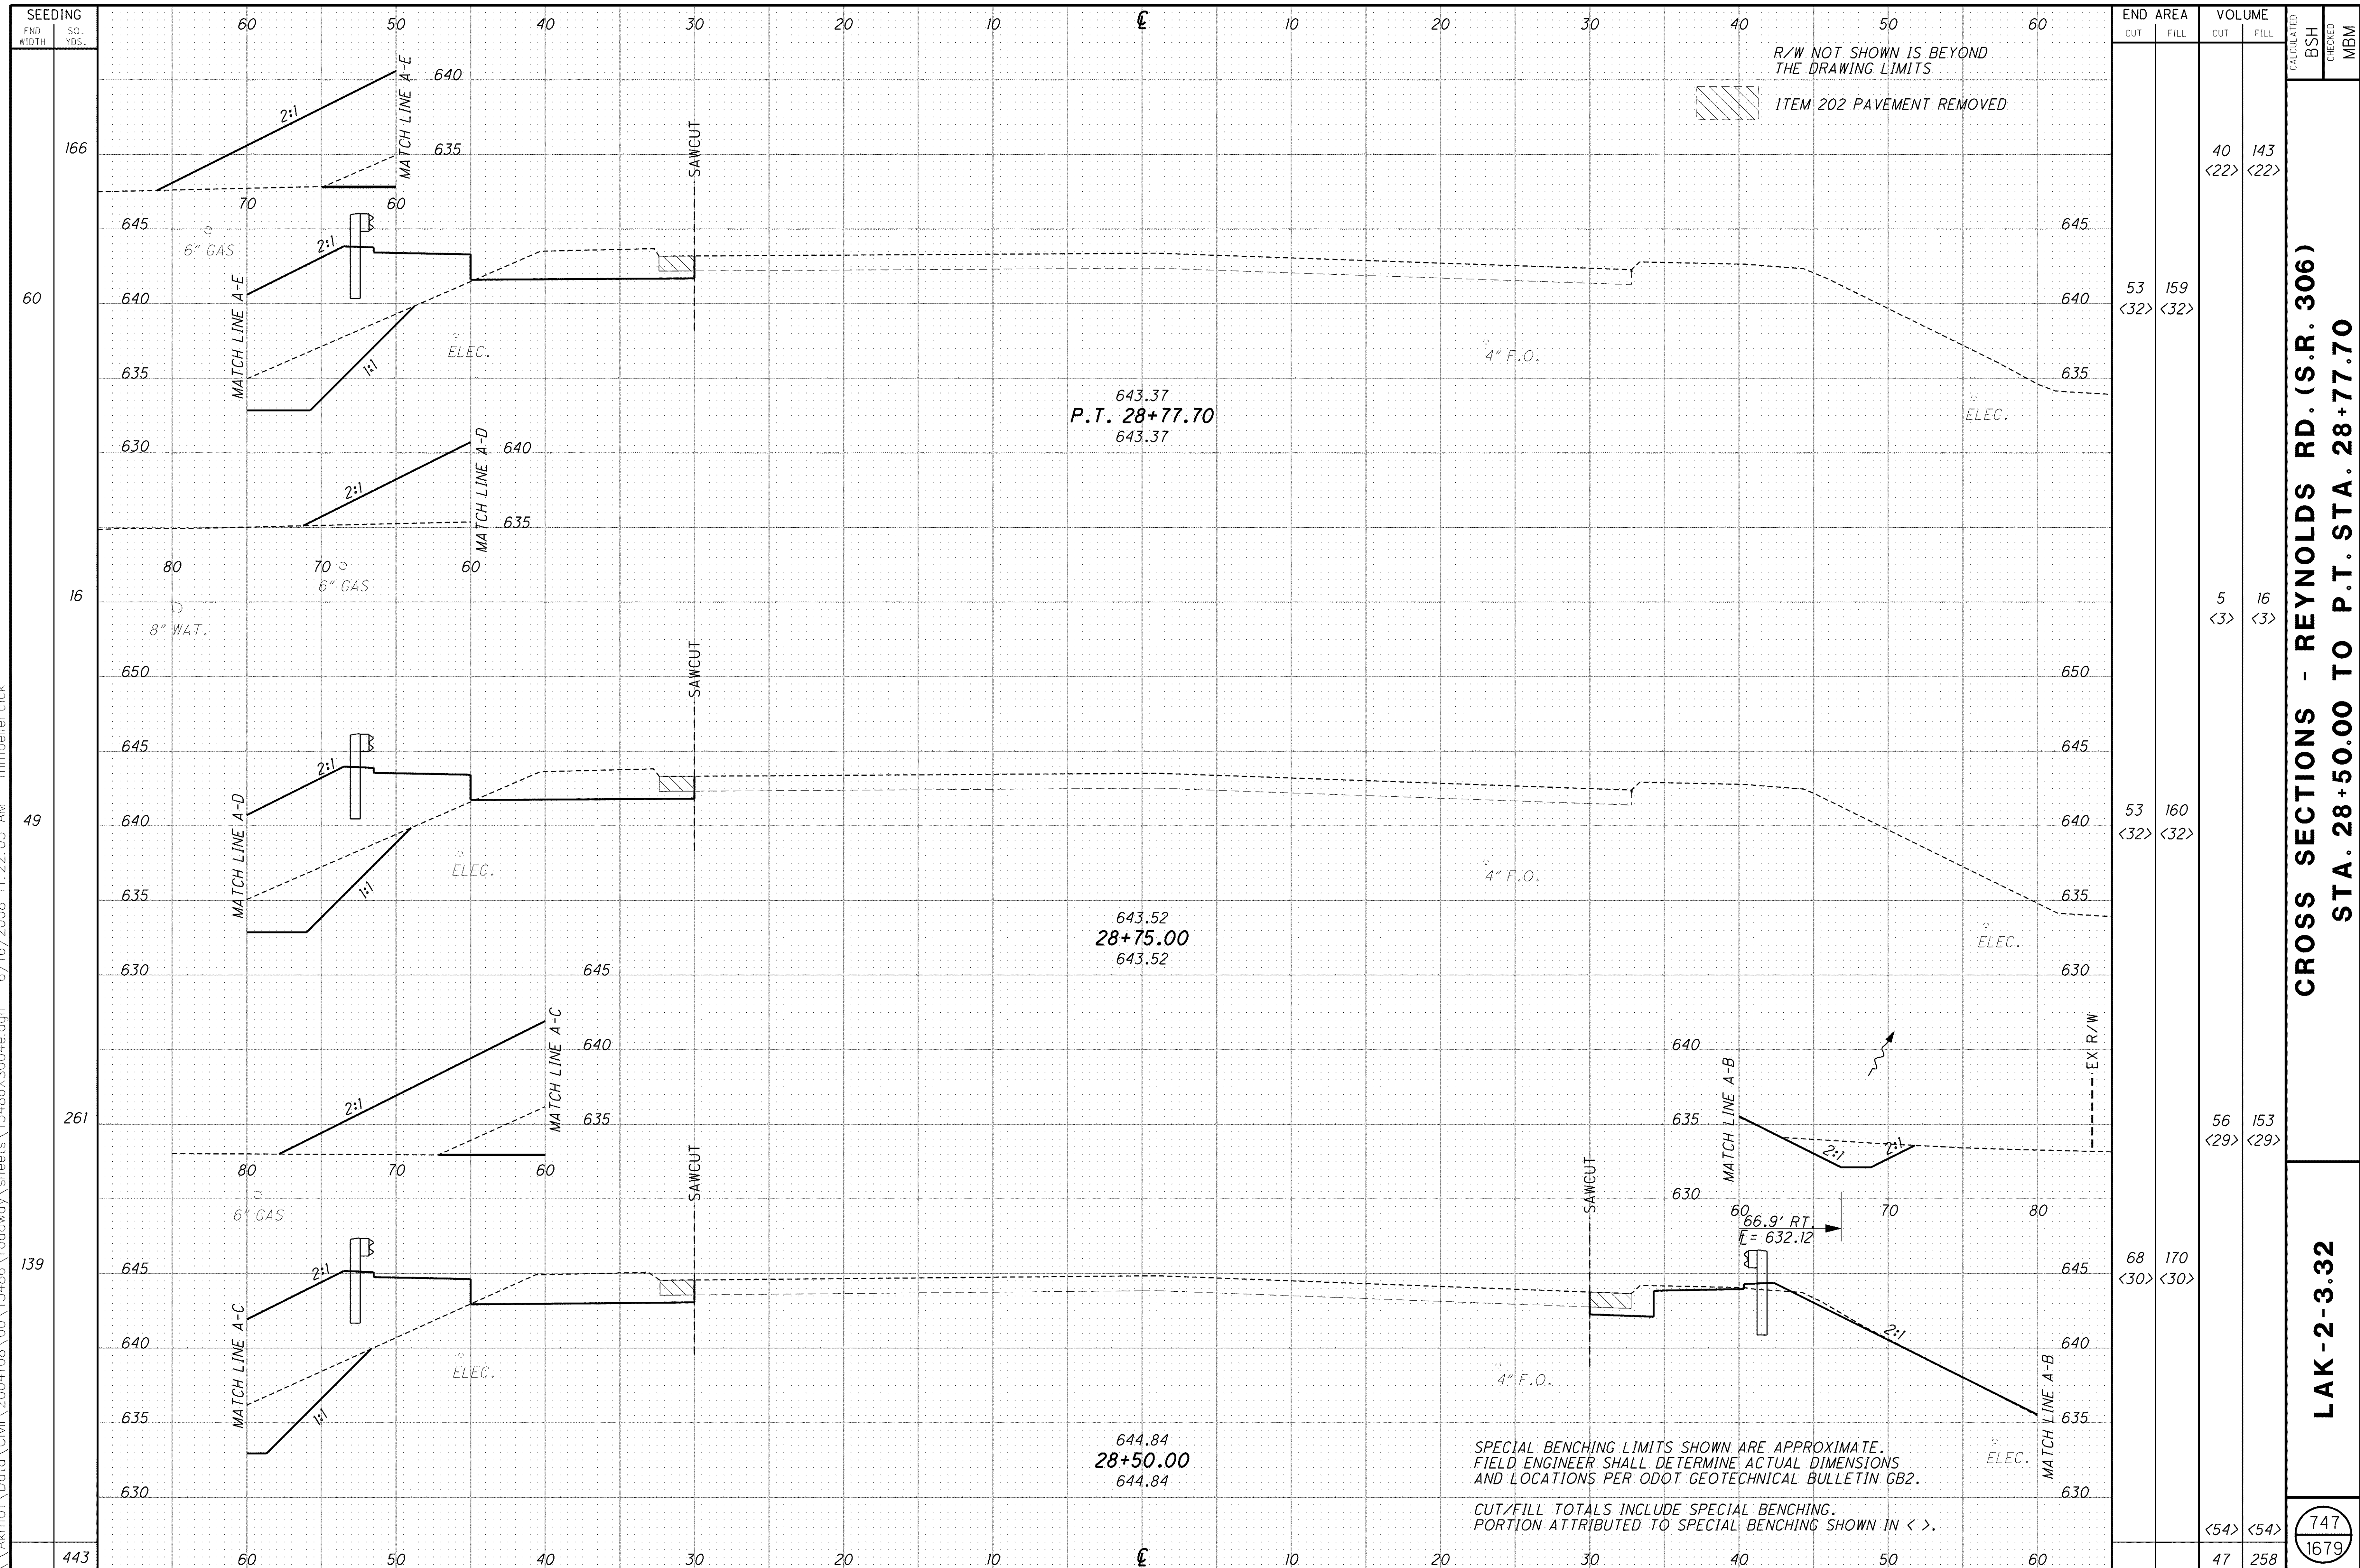

CROSS SECTIONS - REYNOLDS RD. (S.R. 306)
STA. 28+50.00 TO P.T. STA. 28+77.70

LAK-2-3.32

747
1679