


\\Akrn01\Data\Civil\2004108\00\13486\roadway\sheets\13486XS004e.dgn 6/16/2008 11:22:38 AM mmoellendick

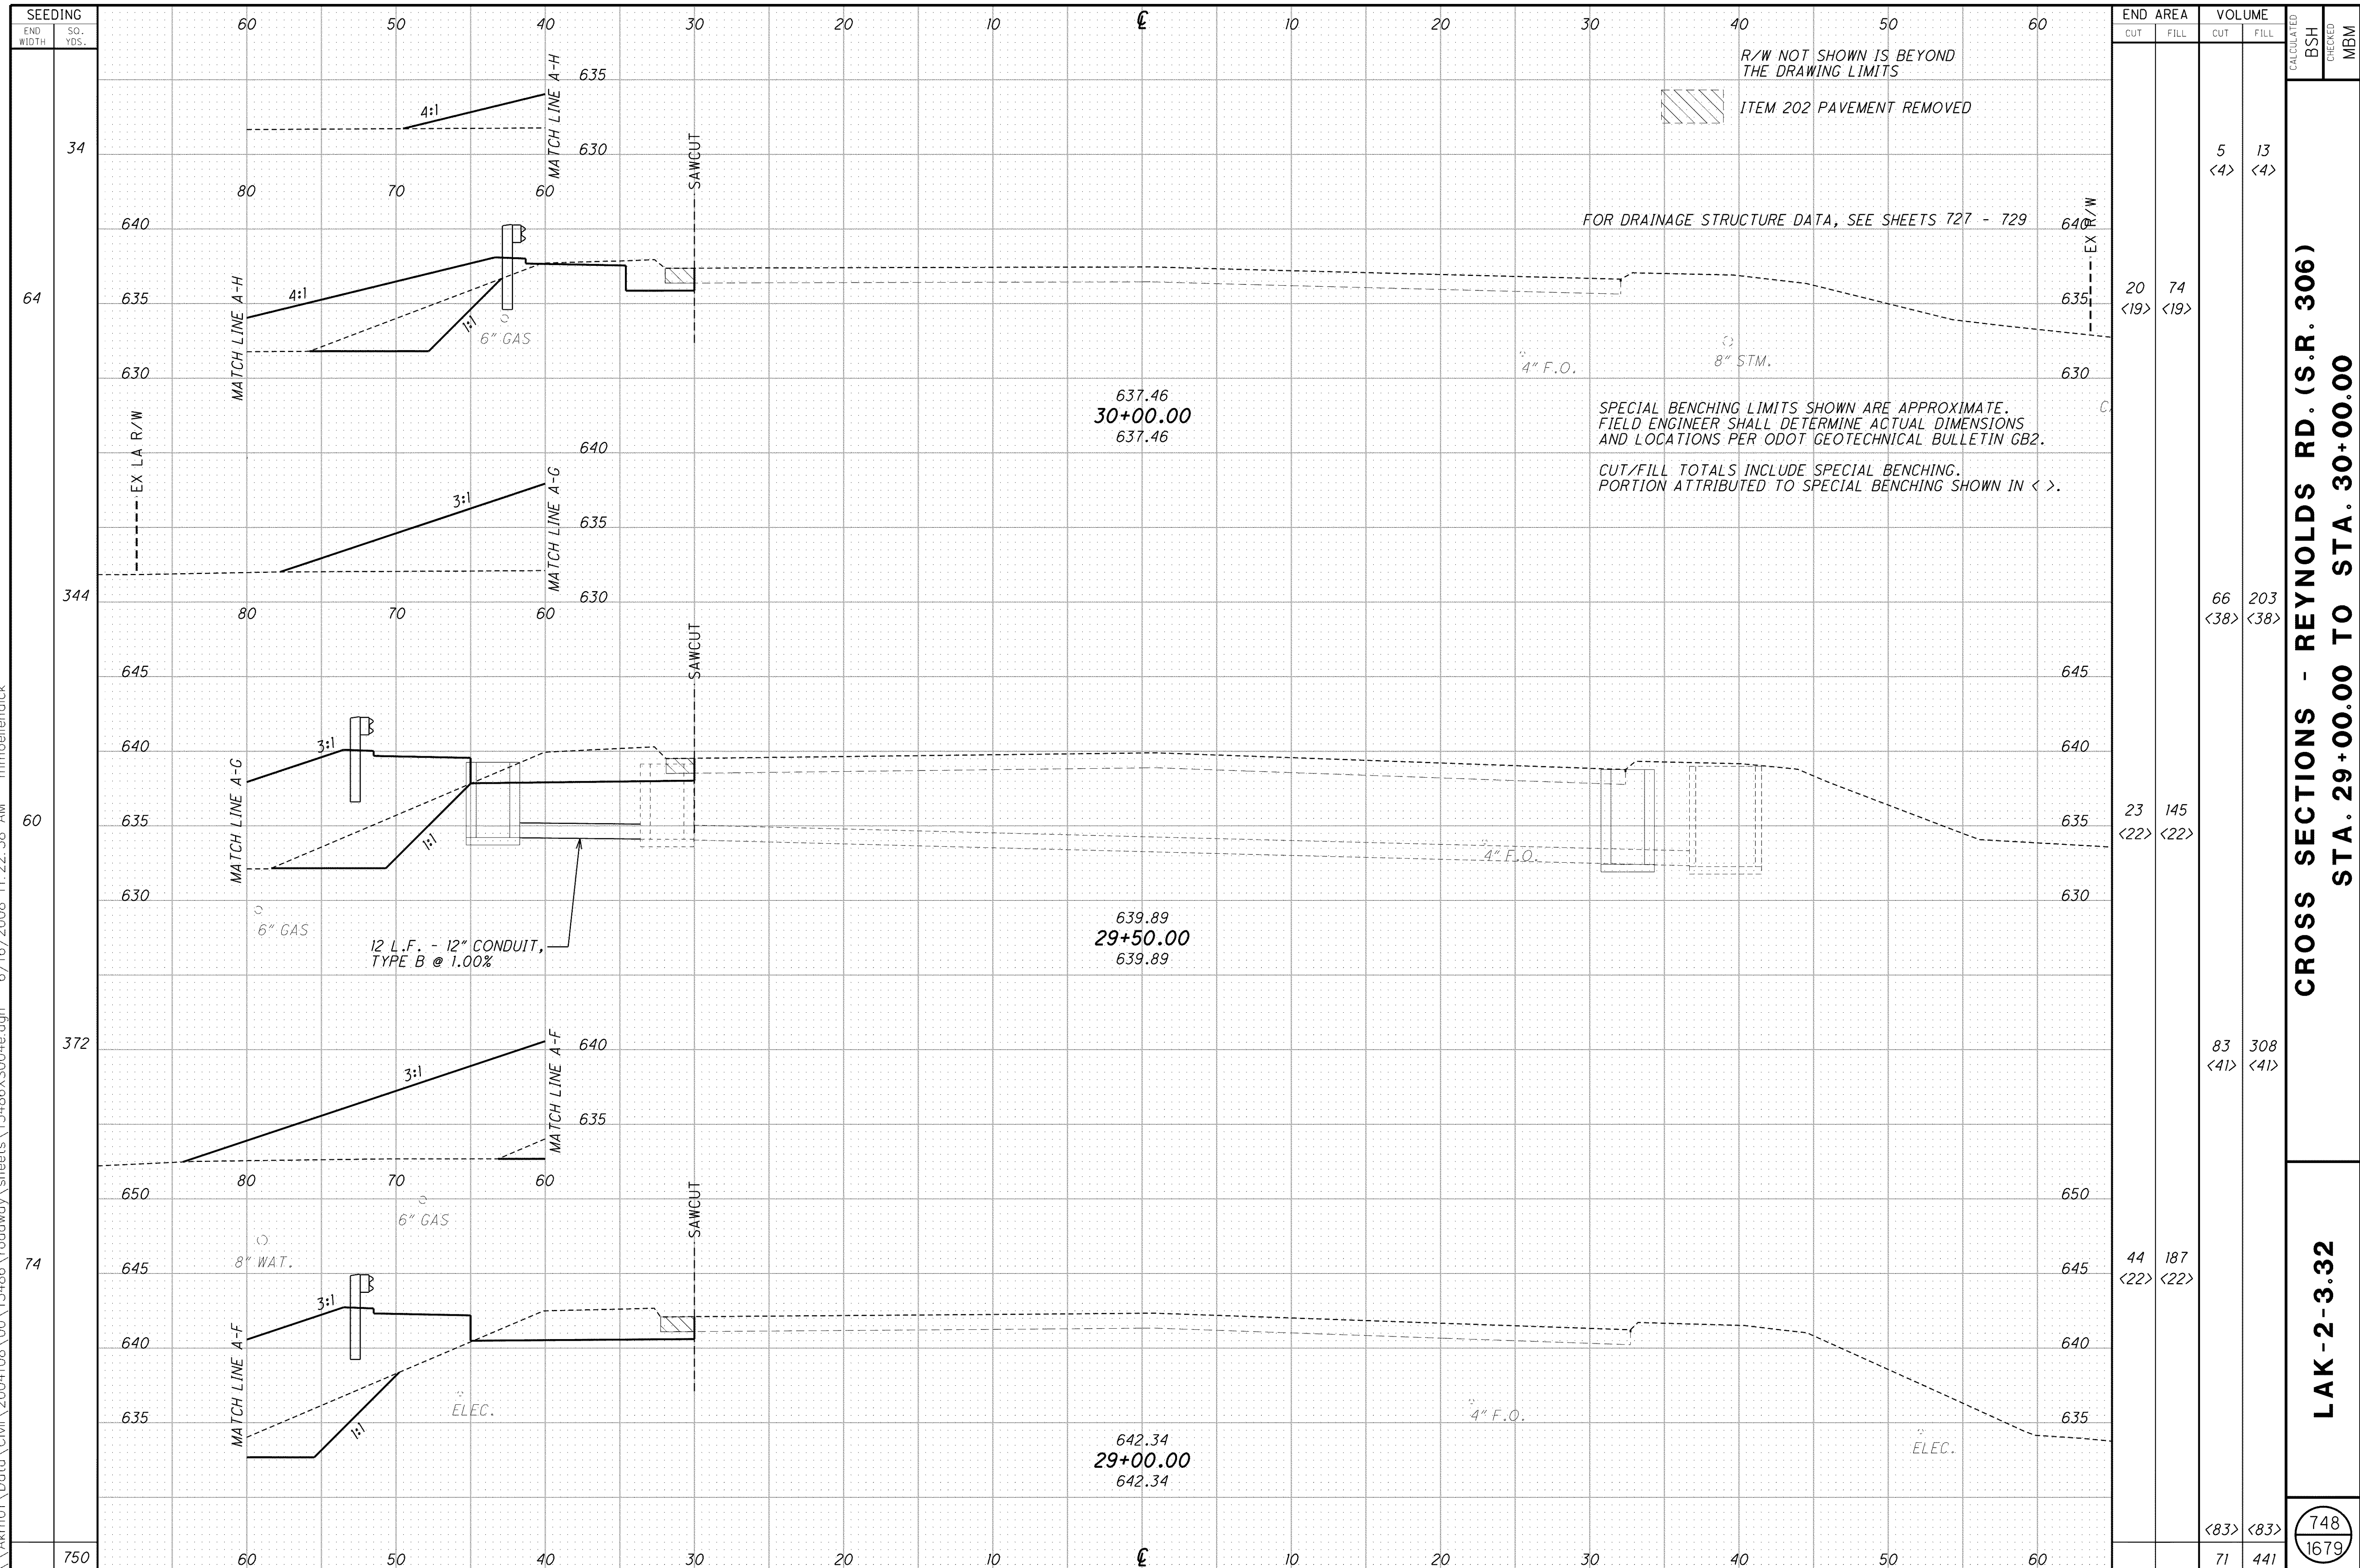

SEEDING		END AREA		VOLUME		CALCULATED	BSH	CHECKED	MBM
END WIDTH	SQ. YDS.	CUT	FILL	CUT	FILL				
34		20	74	5	13				
64		20	74	<19>	<19>				
344		66	203	<38>	<38>				
60		23	145	<22>	<22>				
372		83	308	<41>	<41>				
74		44	187	<22>	<22>				
750		<83>	<83>	71	441				

CROSS SECTIONS - REYNOLDS RD. (S.R. 306)
STA. 29+00.00 TO STA. 30+00.00

LAK-2-3.32

748
1679

R/W NOT SHOWN IS BEYOND THE DRAWING LIMITS

ITEM 202 PAVEMENT REMOVED

FOR DRAINAGE STRUCTURE DATA, SEE SHEETS 727 - 729

SPECIAL BENCHING LIMITS SHOWN ARE APPROXIMATE. FIELD ENGINEER SHALL DETERMINE ACTUAL DIMENSIONS AND LOCATIONS PER ODOT GEOTECHNICAL BULLETIN GB2.
CUT/FILL TOTALS INCLUDE SPECIAL BENCHING. PORTION ATTRIBUTED TO SPECIAL BENCHING SHOWN IN < >.

637.46
30+00.00
637.46

639.89
29+50.00
639.89

642.34
29+00.00
642.34

12 L.F. - 12" CONDUIT, TYPE B @ 1.00%

ELEC.

ELEC.