


G:\Project\lak\13486\roadway\sheets\13486XG302.dgn 6/24/2008 12:02:20 PM choneman

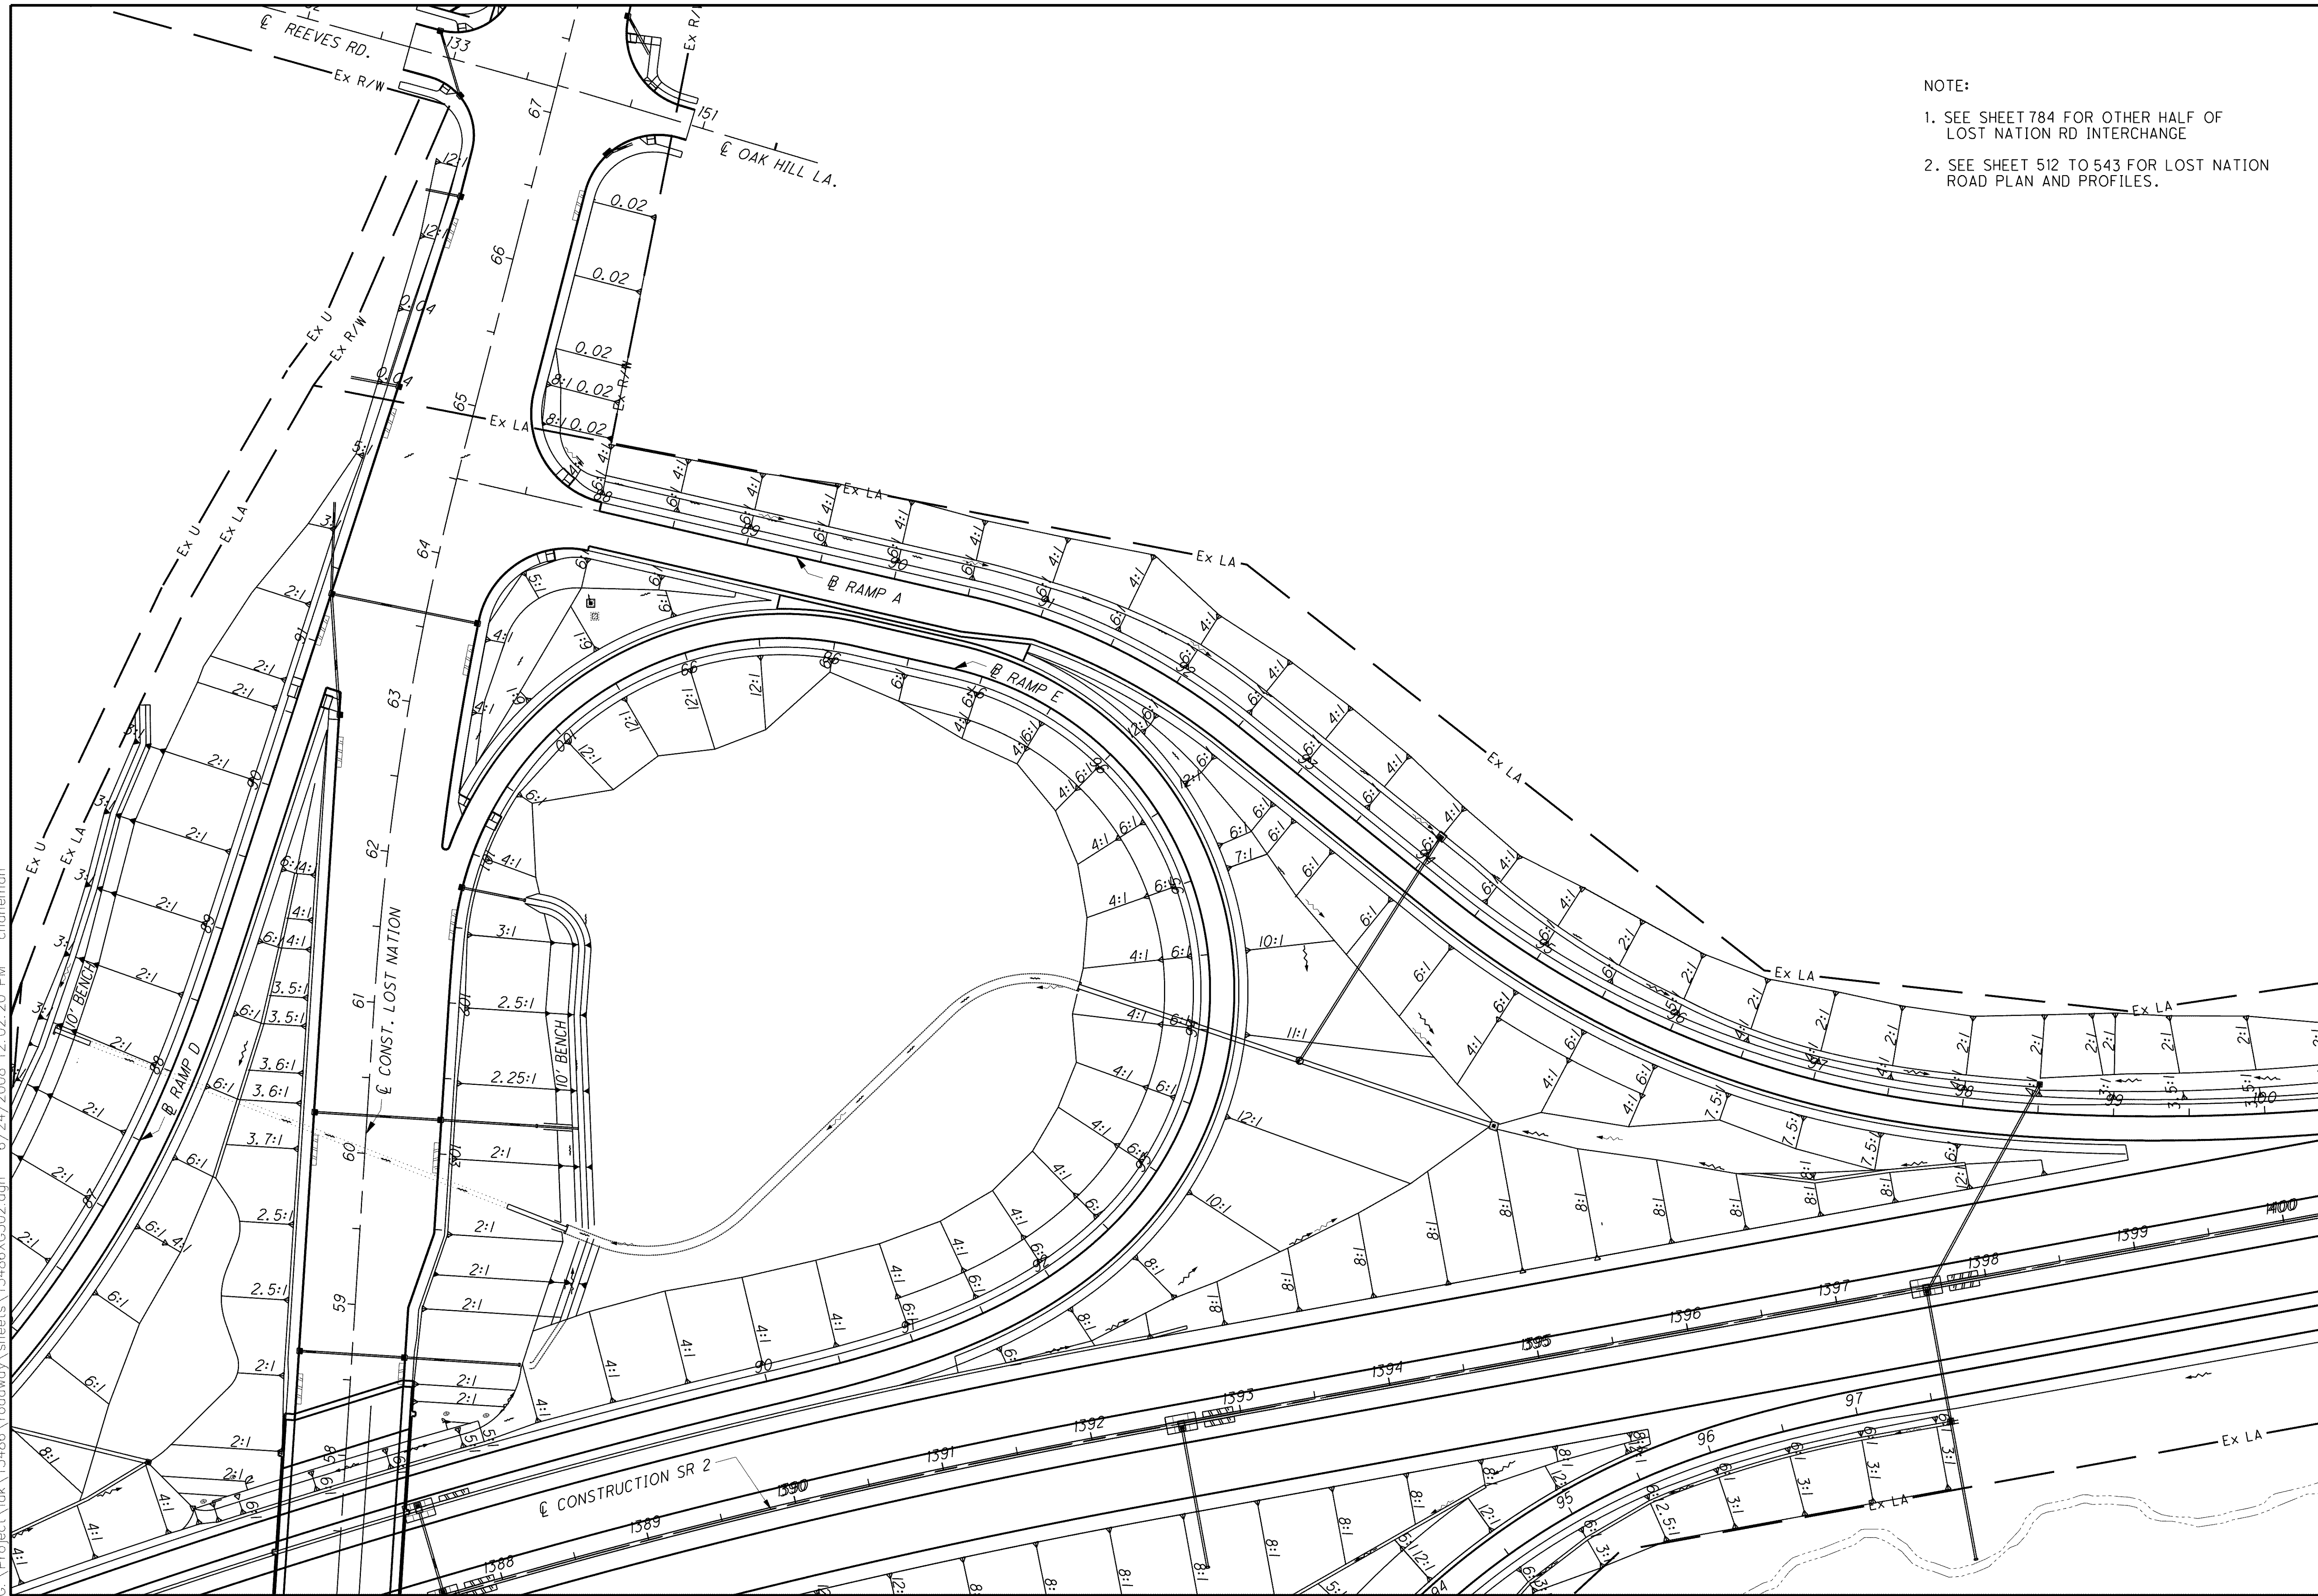

- NOTE:
1. SEE SHEET 784 FOR OTHER HALF OF LOST NATION RD INTERCHANGE
 2. SEE SHEET 512 TO 543 FOR LOST NATION ROAD PLAN AND PROFILES.

CALCULATED DES CHECKED TMA

0 50 100
25
HORIZONTAL SCALE IN FEET

**INTERCHANGE GRADING DETAILS
LOST NATION ROAD**

LAK-2-3.32

784
1679