



NOTES:

1. S.R. 2 PLAN AND PROFILE, SEE SHEETS 278 AND 279

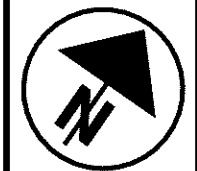

0 10 20 40
HORIZONTAL
SCALE IN FEET

CALCULATED
JMM
CHECKED
PSB

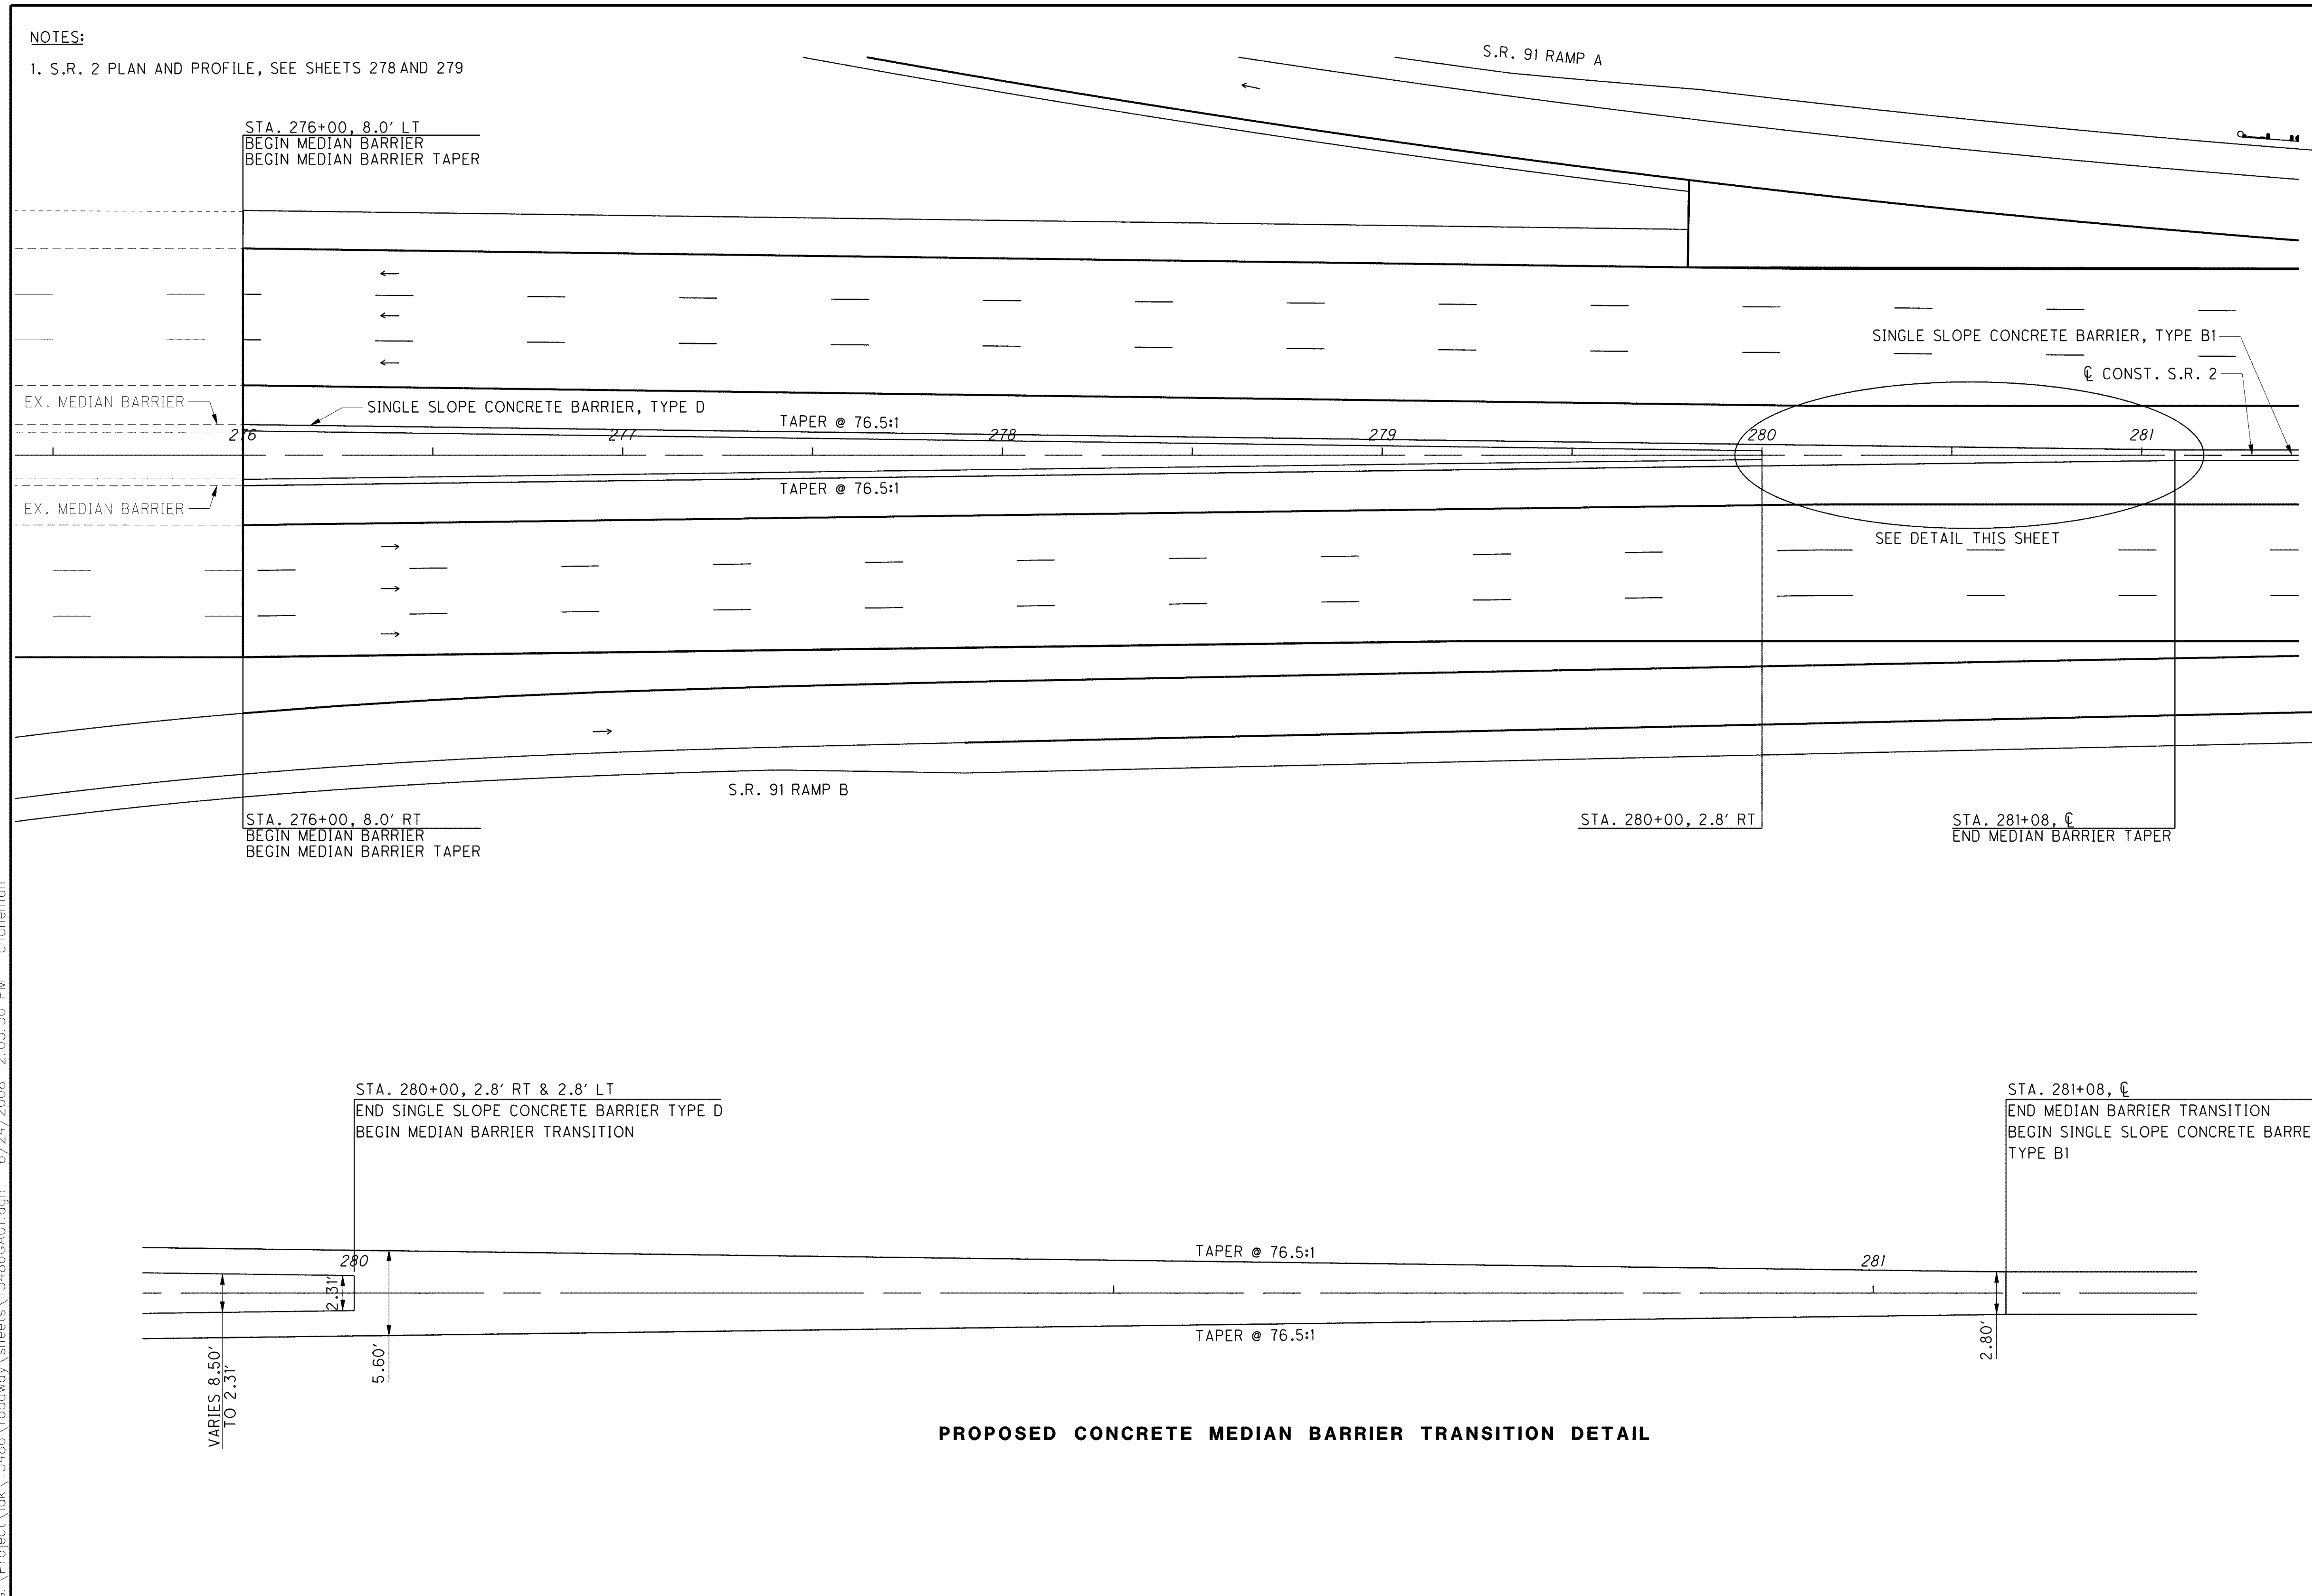

PROPOSED CONCRETE MEDIAN BARRIER TRANSITION DETAIL

S.R. 2 - MEDIAN BARRIER TAPER DETAIL
STA. 276+00 TO STA. 281+00

LAK-2-3.32

789
1679

C:\Project\lak\13486\roadway\sheet\13486CA01.dgn 6/24/2008 12:05:30 PM choneman