
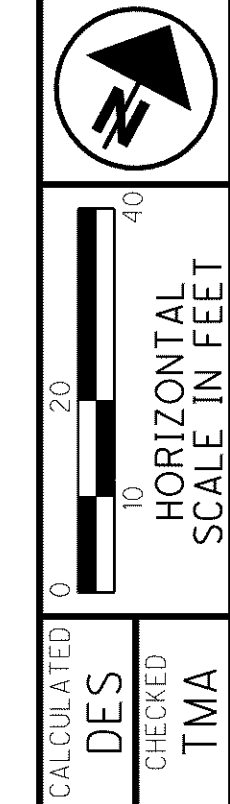


C:\Project\lak\roadway\sheet\13486\13486CA306.dgn 6/25/2008 9:29:09 AM chaneman

NOTE:
 1. SEE SHEETS 278 TO 297
 FOR S.R. 2 PLAN
 AND PROFILES.
 2. SEE SHEETS 532 TO 533
 FOR RAMP D PLAN
 AND PROFILE.

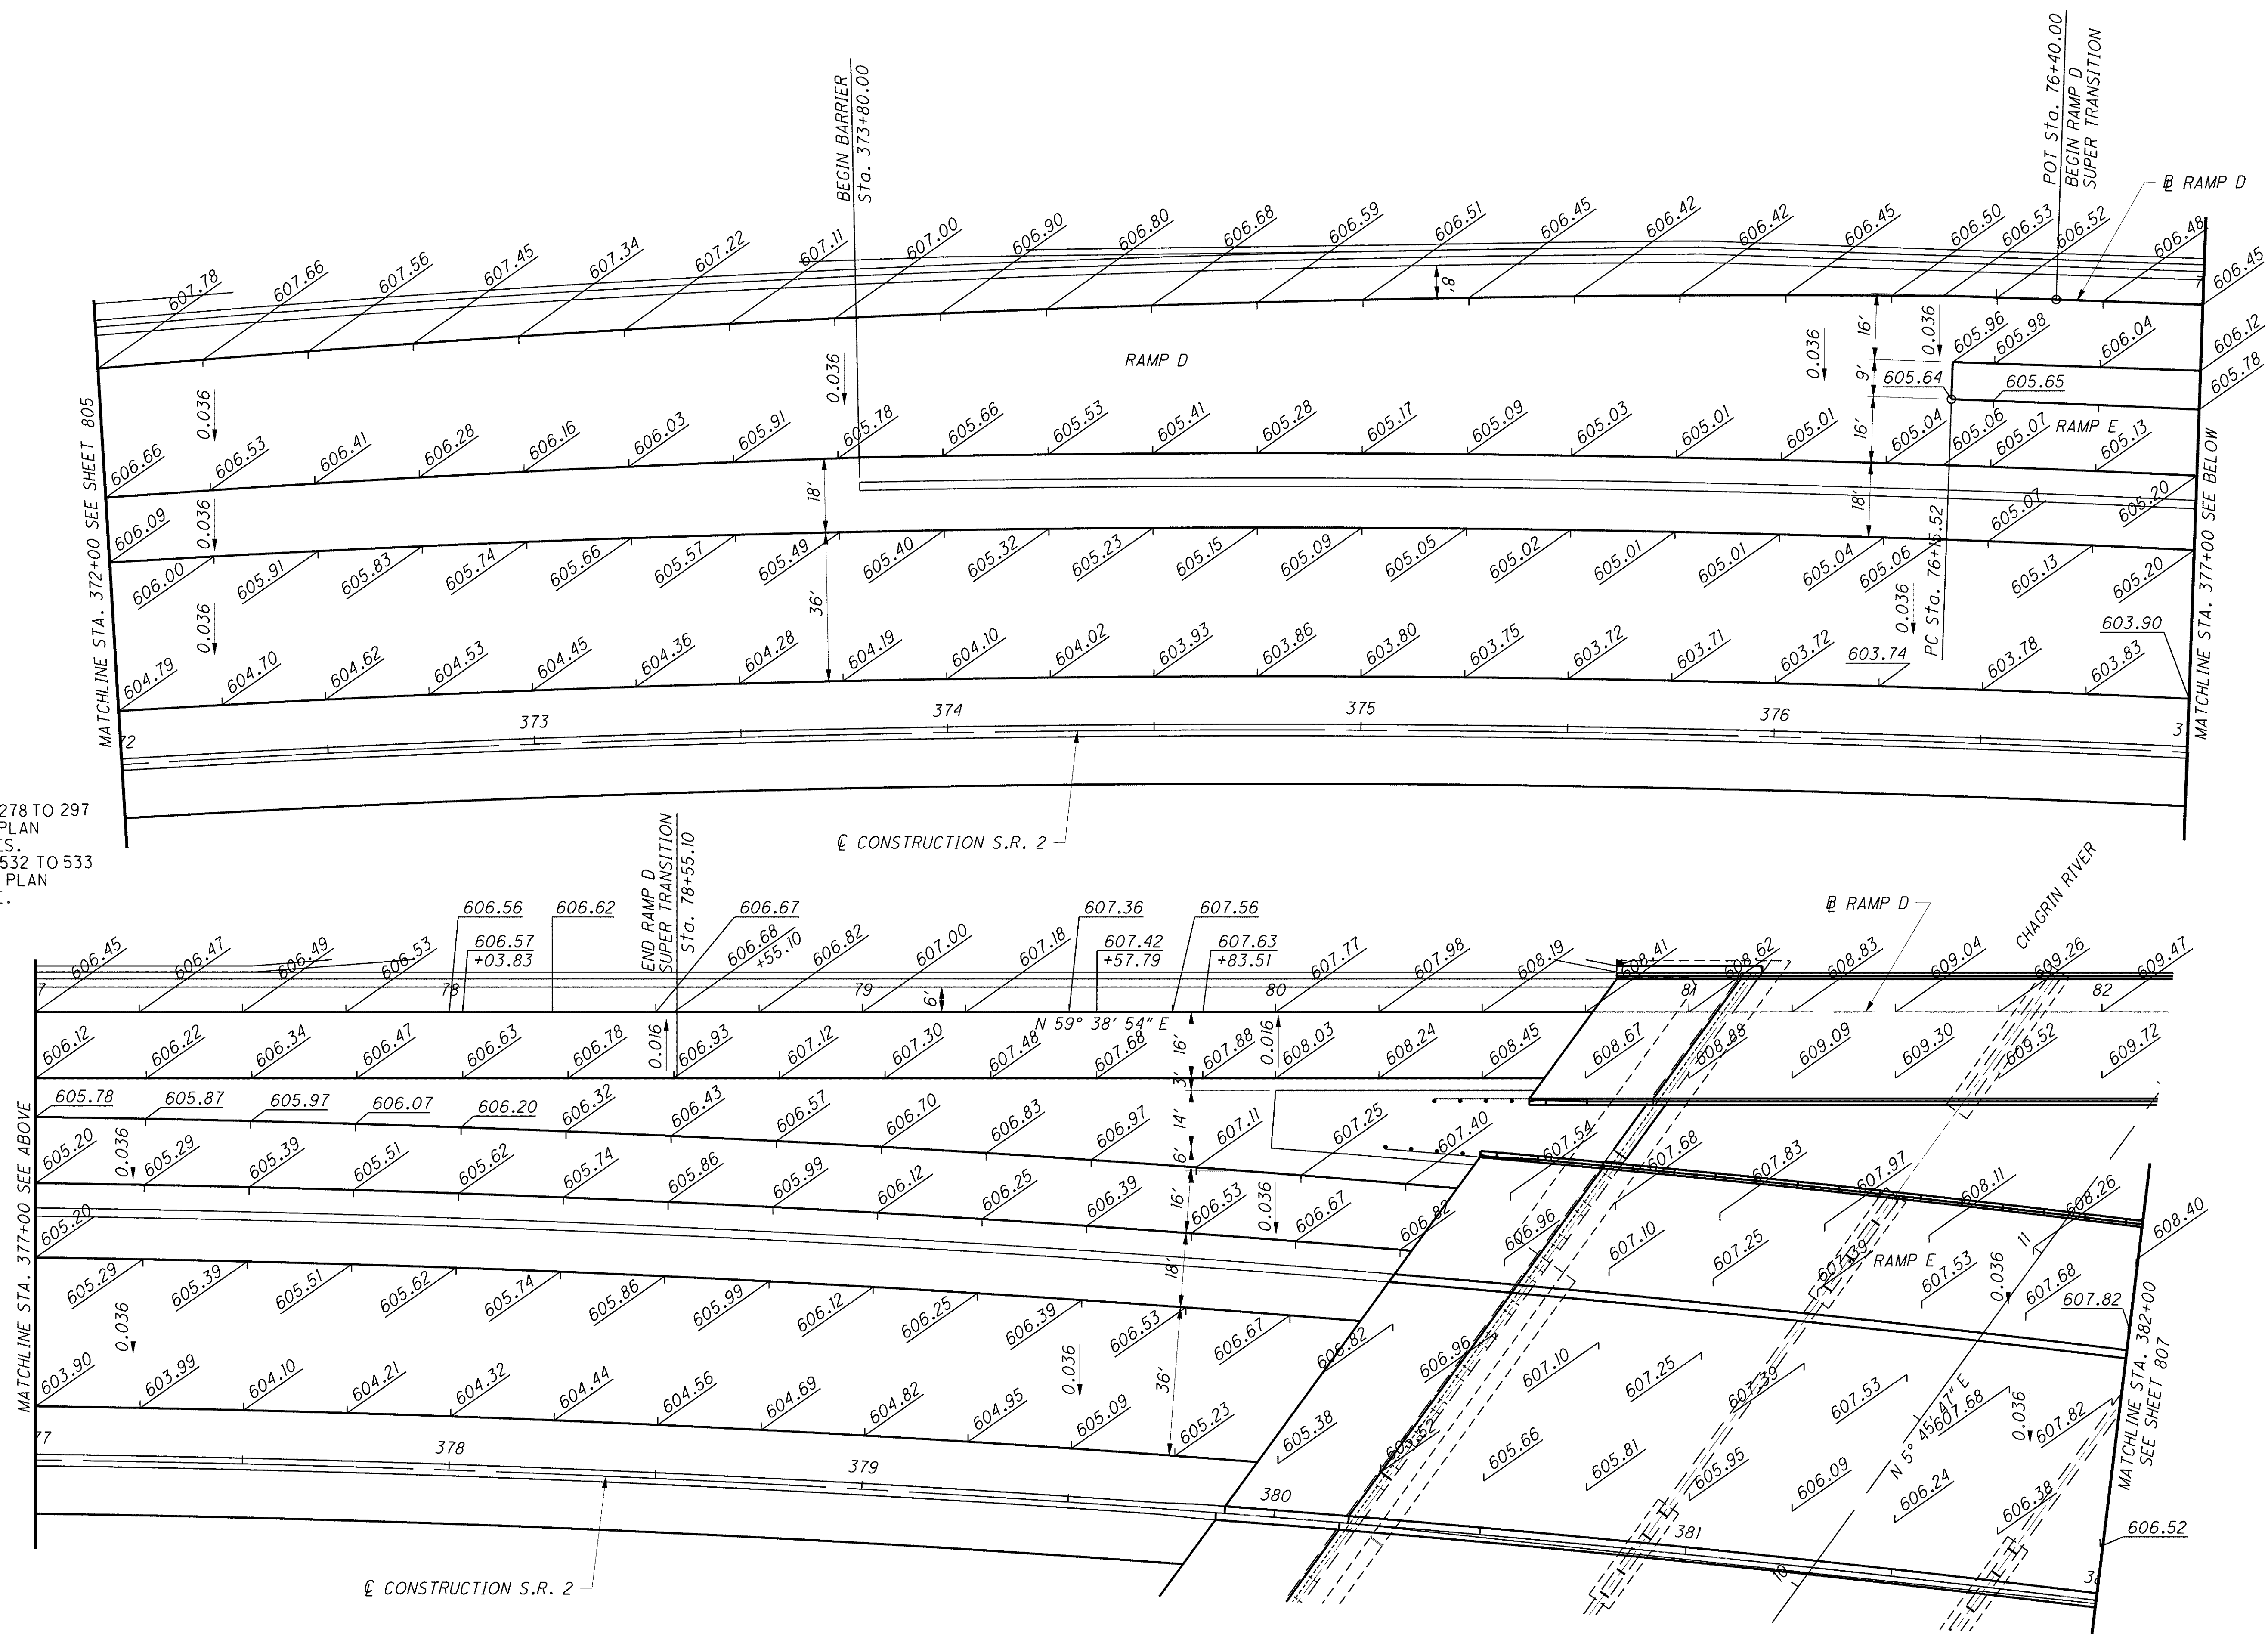

CALCULATED
 DESIGNED
 CHECKED
 TMA

LOST NATION RAMP D PAVEMENT DETAIL

LAK-2-3.32

806
 1679