


- NOTE:
1. SEE SHEETS 278 TO 297 FOR S.R. 2 PLAN AND PROFILES.
  2. SEE SHEET 551 FOR RAMP F PLAN AND PROFILE.

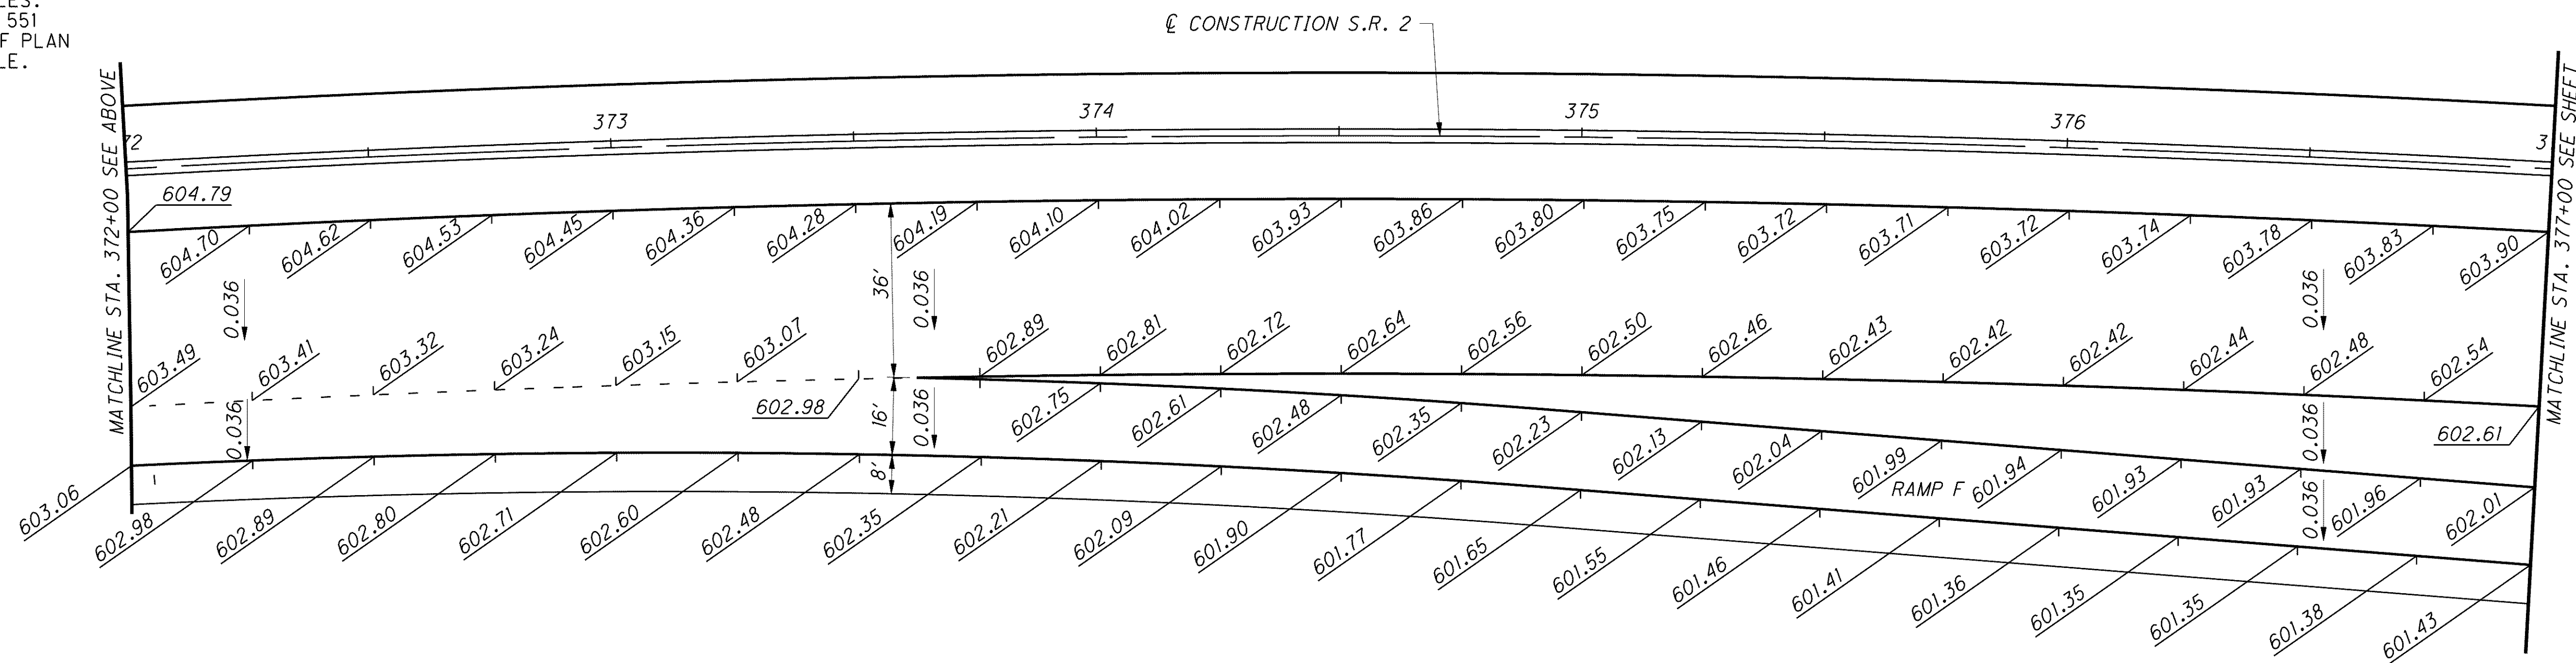

LOST NATION  
RAMP F PAVEMENT DETAIL