




CALCULATED
MBM
CHECKED
MVJ

0 10 20 40
HORIZONTAL
SCALE IN FEET

**RAMP GORE DETAILS
S.R. 306 - RAMP N AT S.R.2**

LAK-2-3.32

813
1679

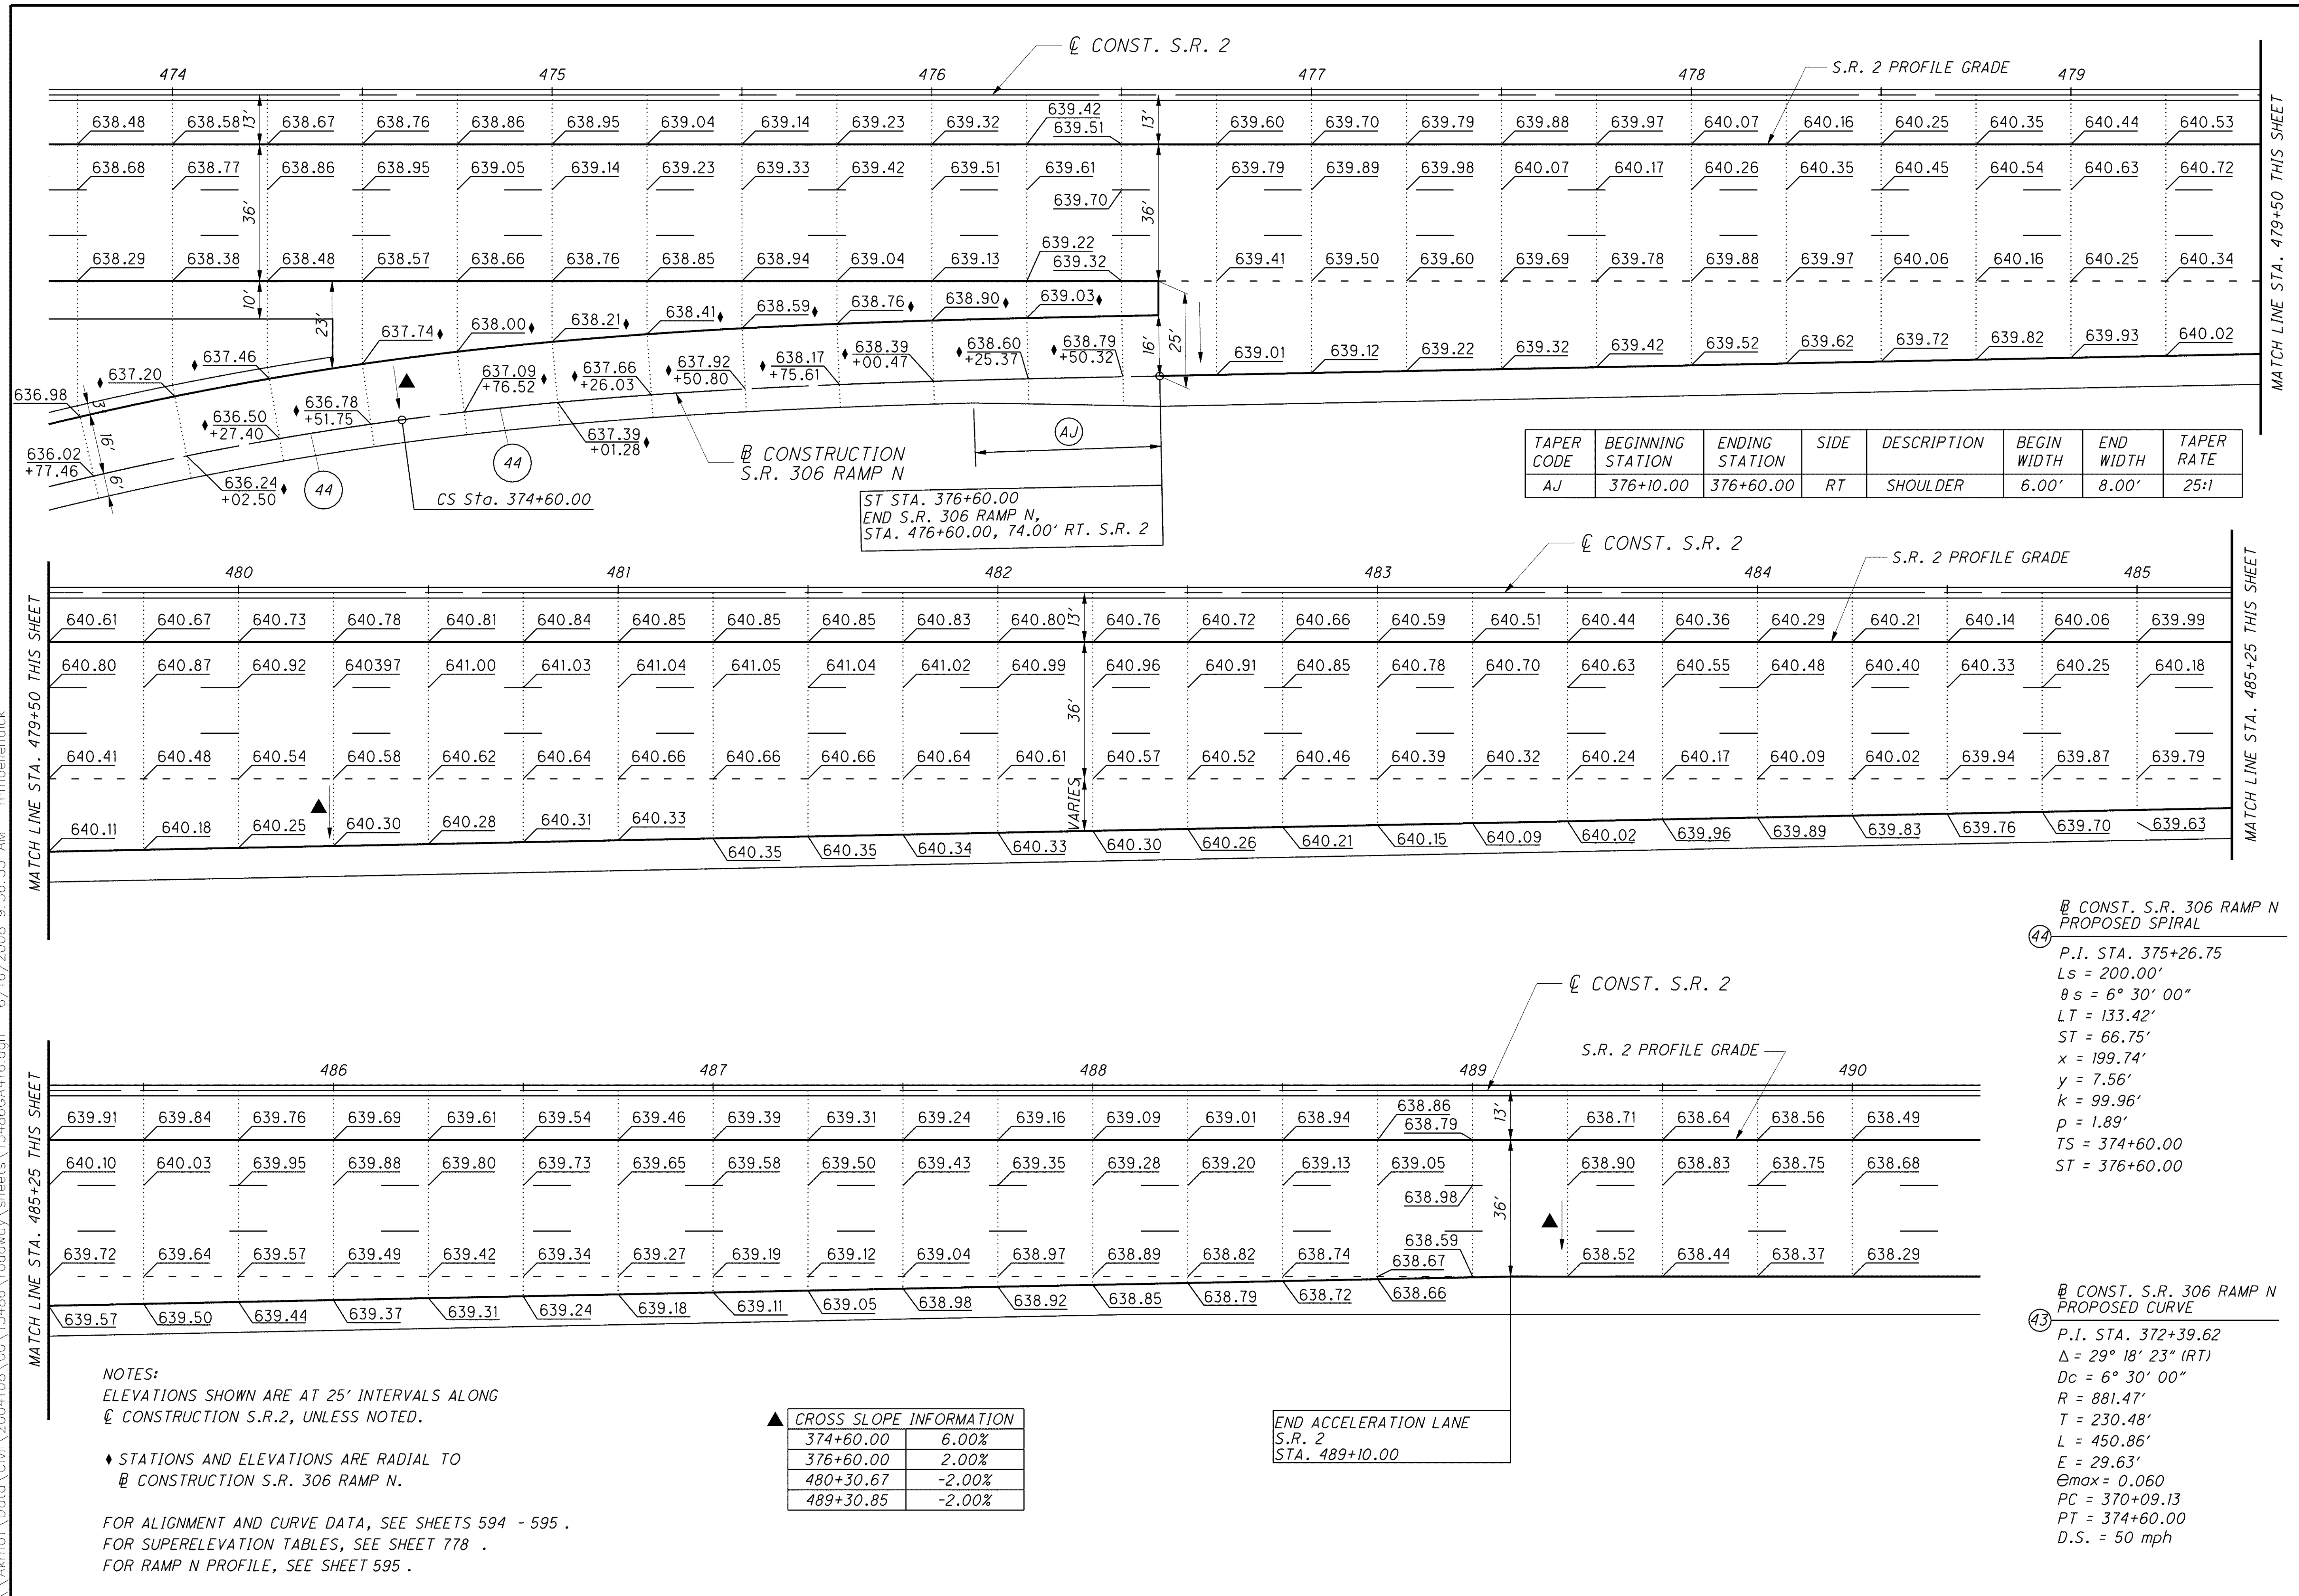

NOTES:
ELEVATIONS SHOWN ARE AT 25' INTERVALS ALONG
@ CONSTRUCTION S.R.2, UNLESS NOTED.

♦ STATIONS AND ELEVATIONS ARE RADIAL TO
@ CONSTRUCTION S.R. 306 RAMP N.

FOR ALIGNMENT AND CURVE DATA, SEE SHEETS 594 - 595 .
FOR SUPERELEVATION TABLES, SEE SHEET 778 .
FOR RAMP N PROFILE, SEE SHEET 595 .

▲ CROSS SLOPE INFORMATION

374+60.00	6.00%
376+60.00	2.00%
480+30.67	-2.00%
489+30.85	-2.00%

END ACCELERATION LANE
S.R. 2
STA. 489+10.00

\\Akrn01\Data\Civil\2004108\00\13486\roadway\sheets\13486GA416.dgn 6/16/2008 9:56:53 AM mmoellendick

MATCH LINE STA. 479+50 THIS SHEET

MATCH LINE STA. 485+25 THIS SHEET

MATCH LINE STA. 479+50 THIS SHEET

MATCH LINE STA. 485+25 THIS SHEET