
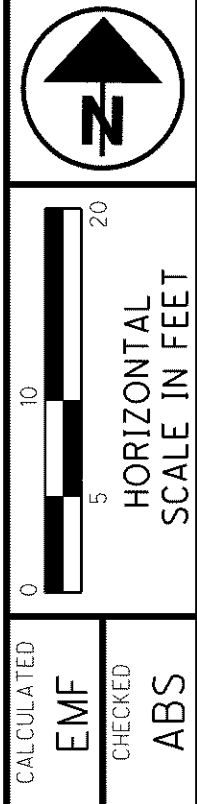


NOTES:

ADD 600 TO THE ELEVATION SHOWN FOR ACTUAL ELEVATION.
 ALL ELEVATIONS ALONG THE CURB ARE FACE OF CURB ELEVATIONS.

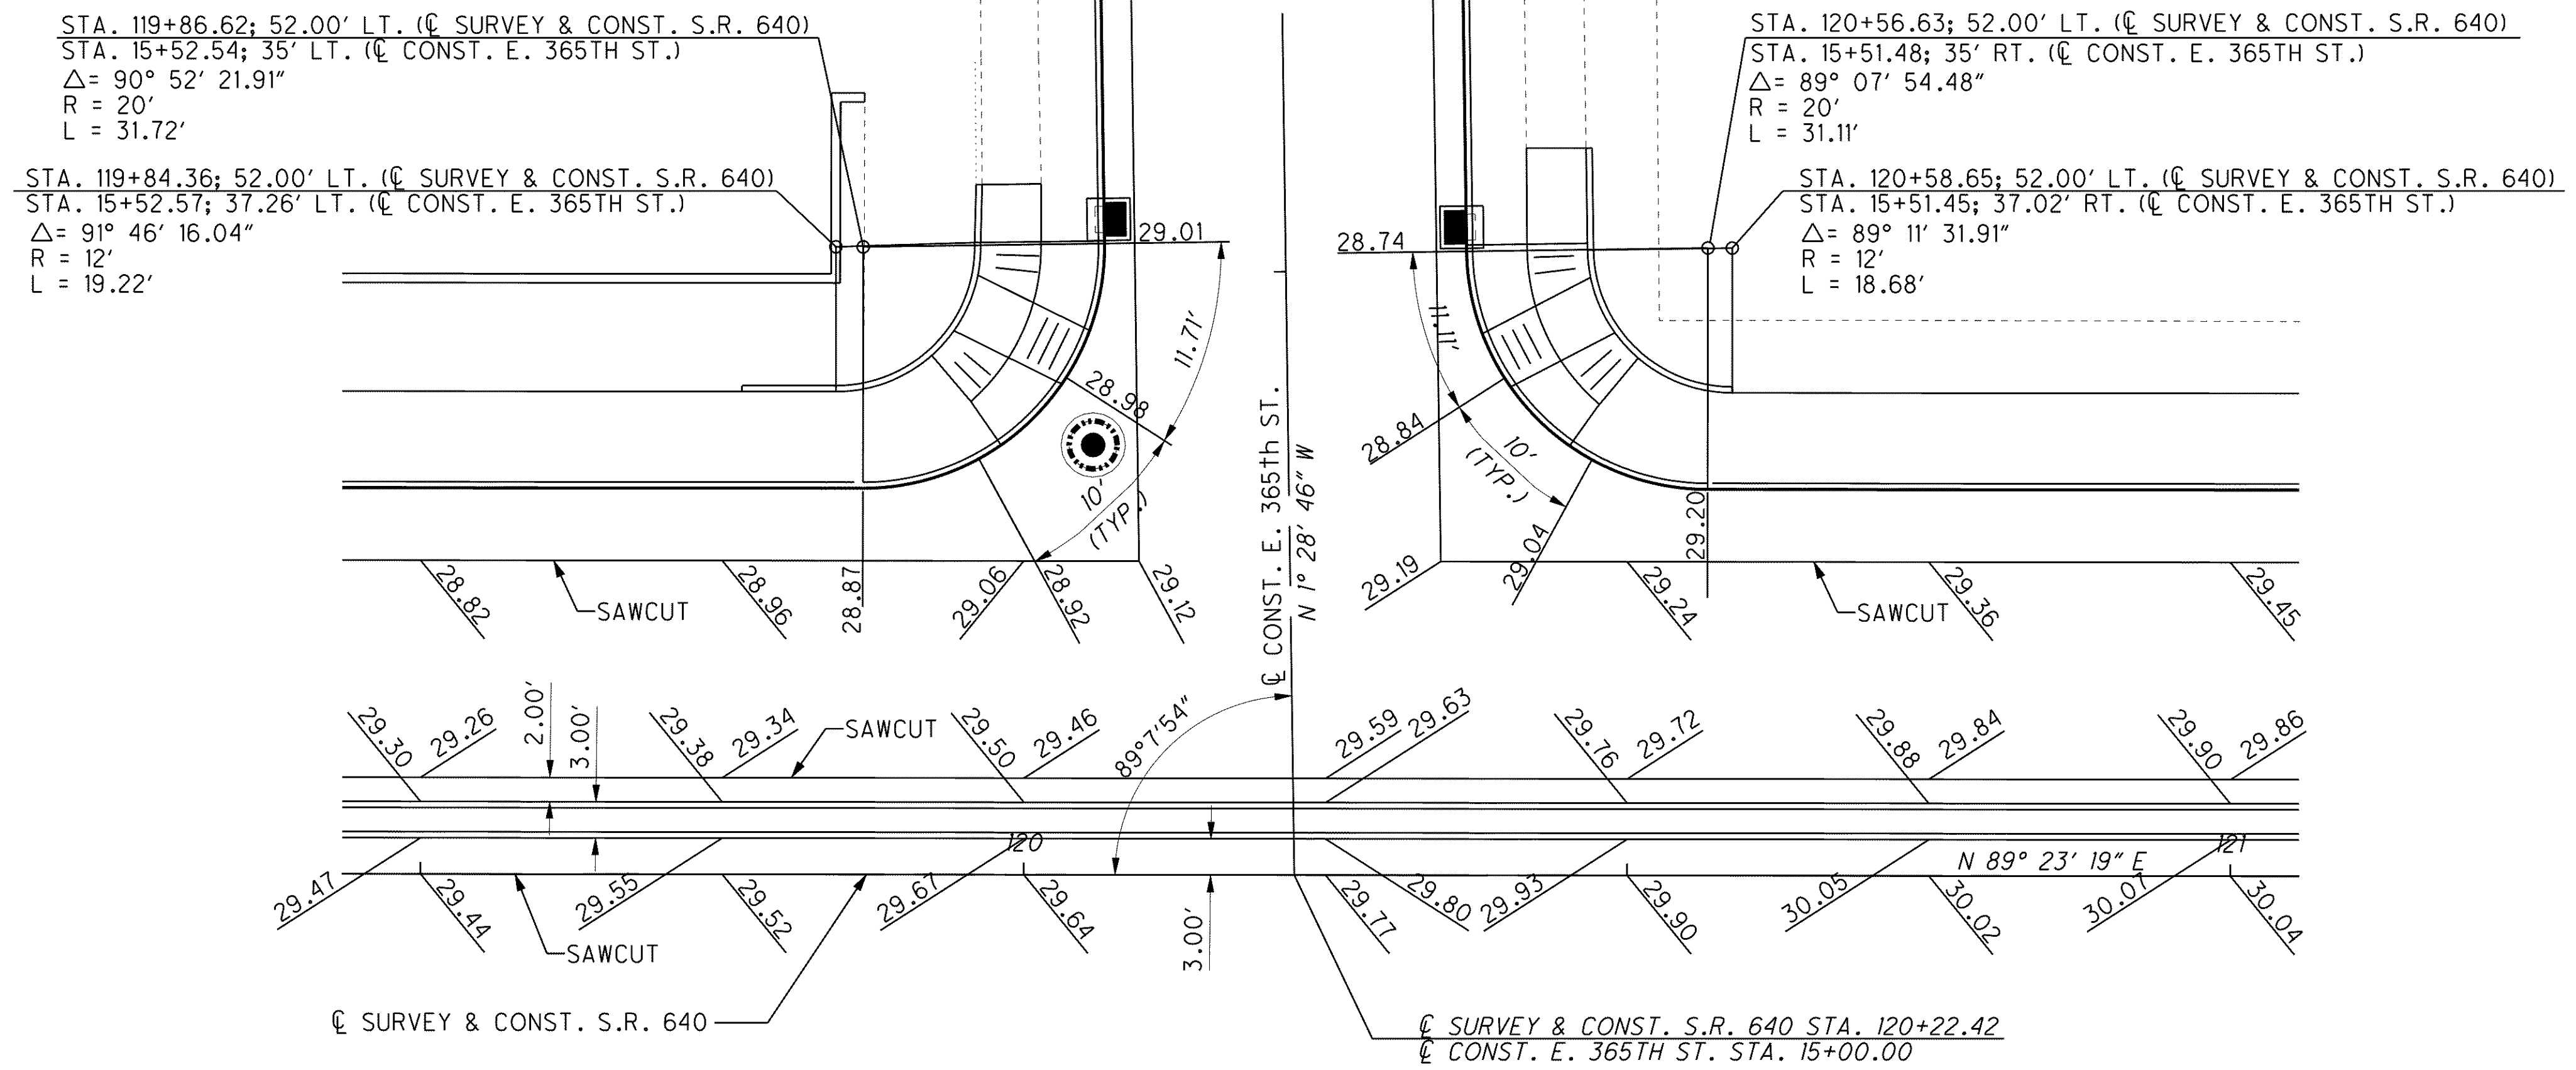

INTERSECTION DETAIL
S.R. 640 (VINE ST.) AND E. 365th ST.

LAK-2-3.32