
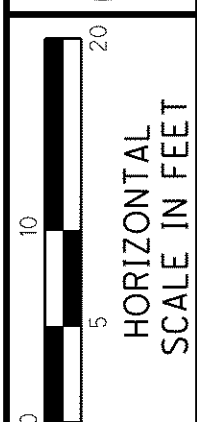
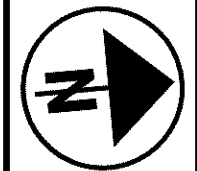


C:\Project\lak\13486\roadway\sheets\13486CI306.dgn 6/25/2008 9:14:34 AM choneman

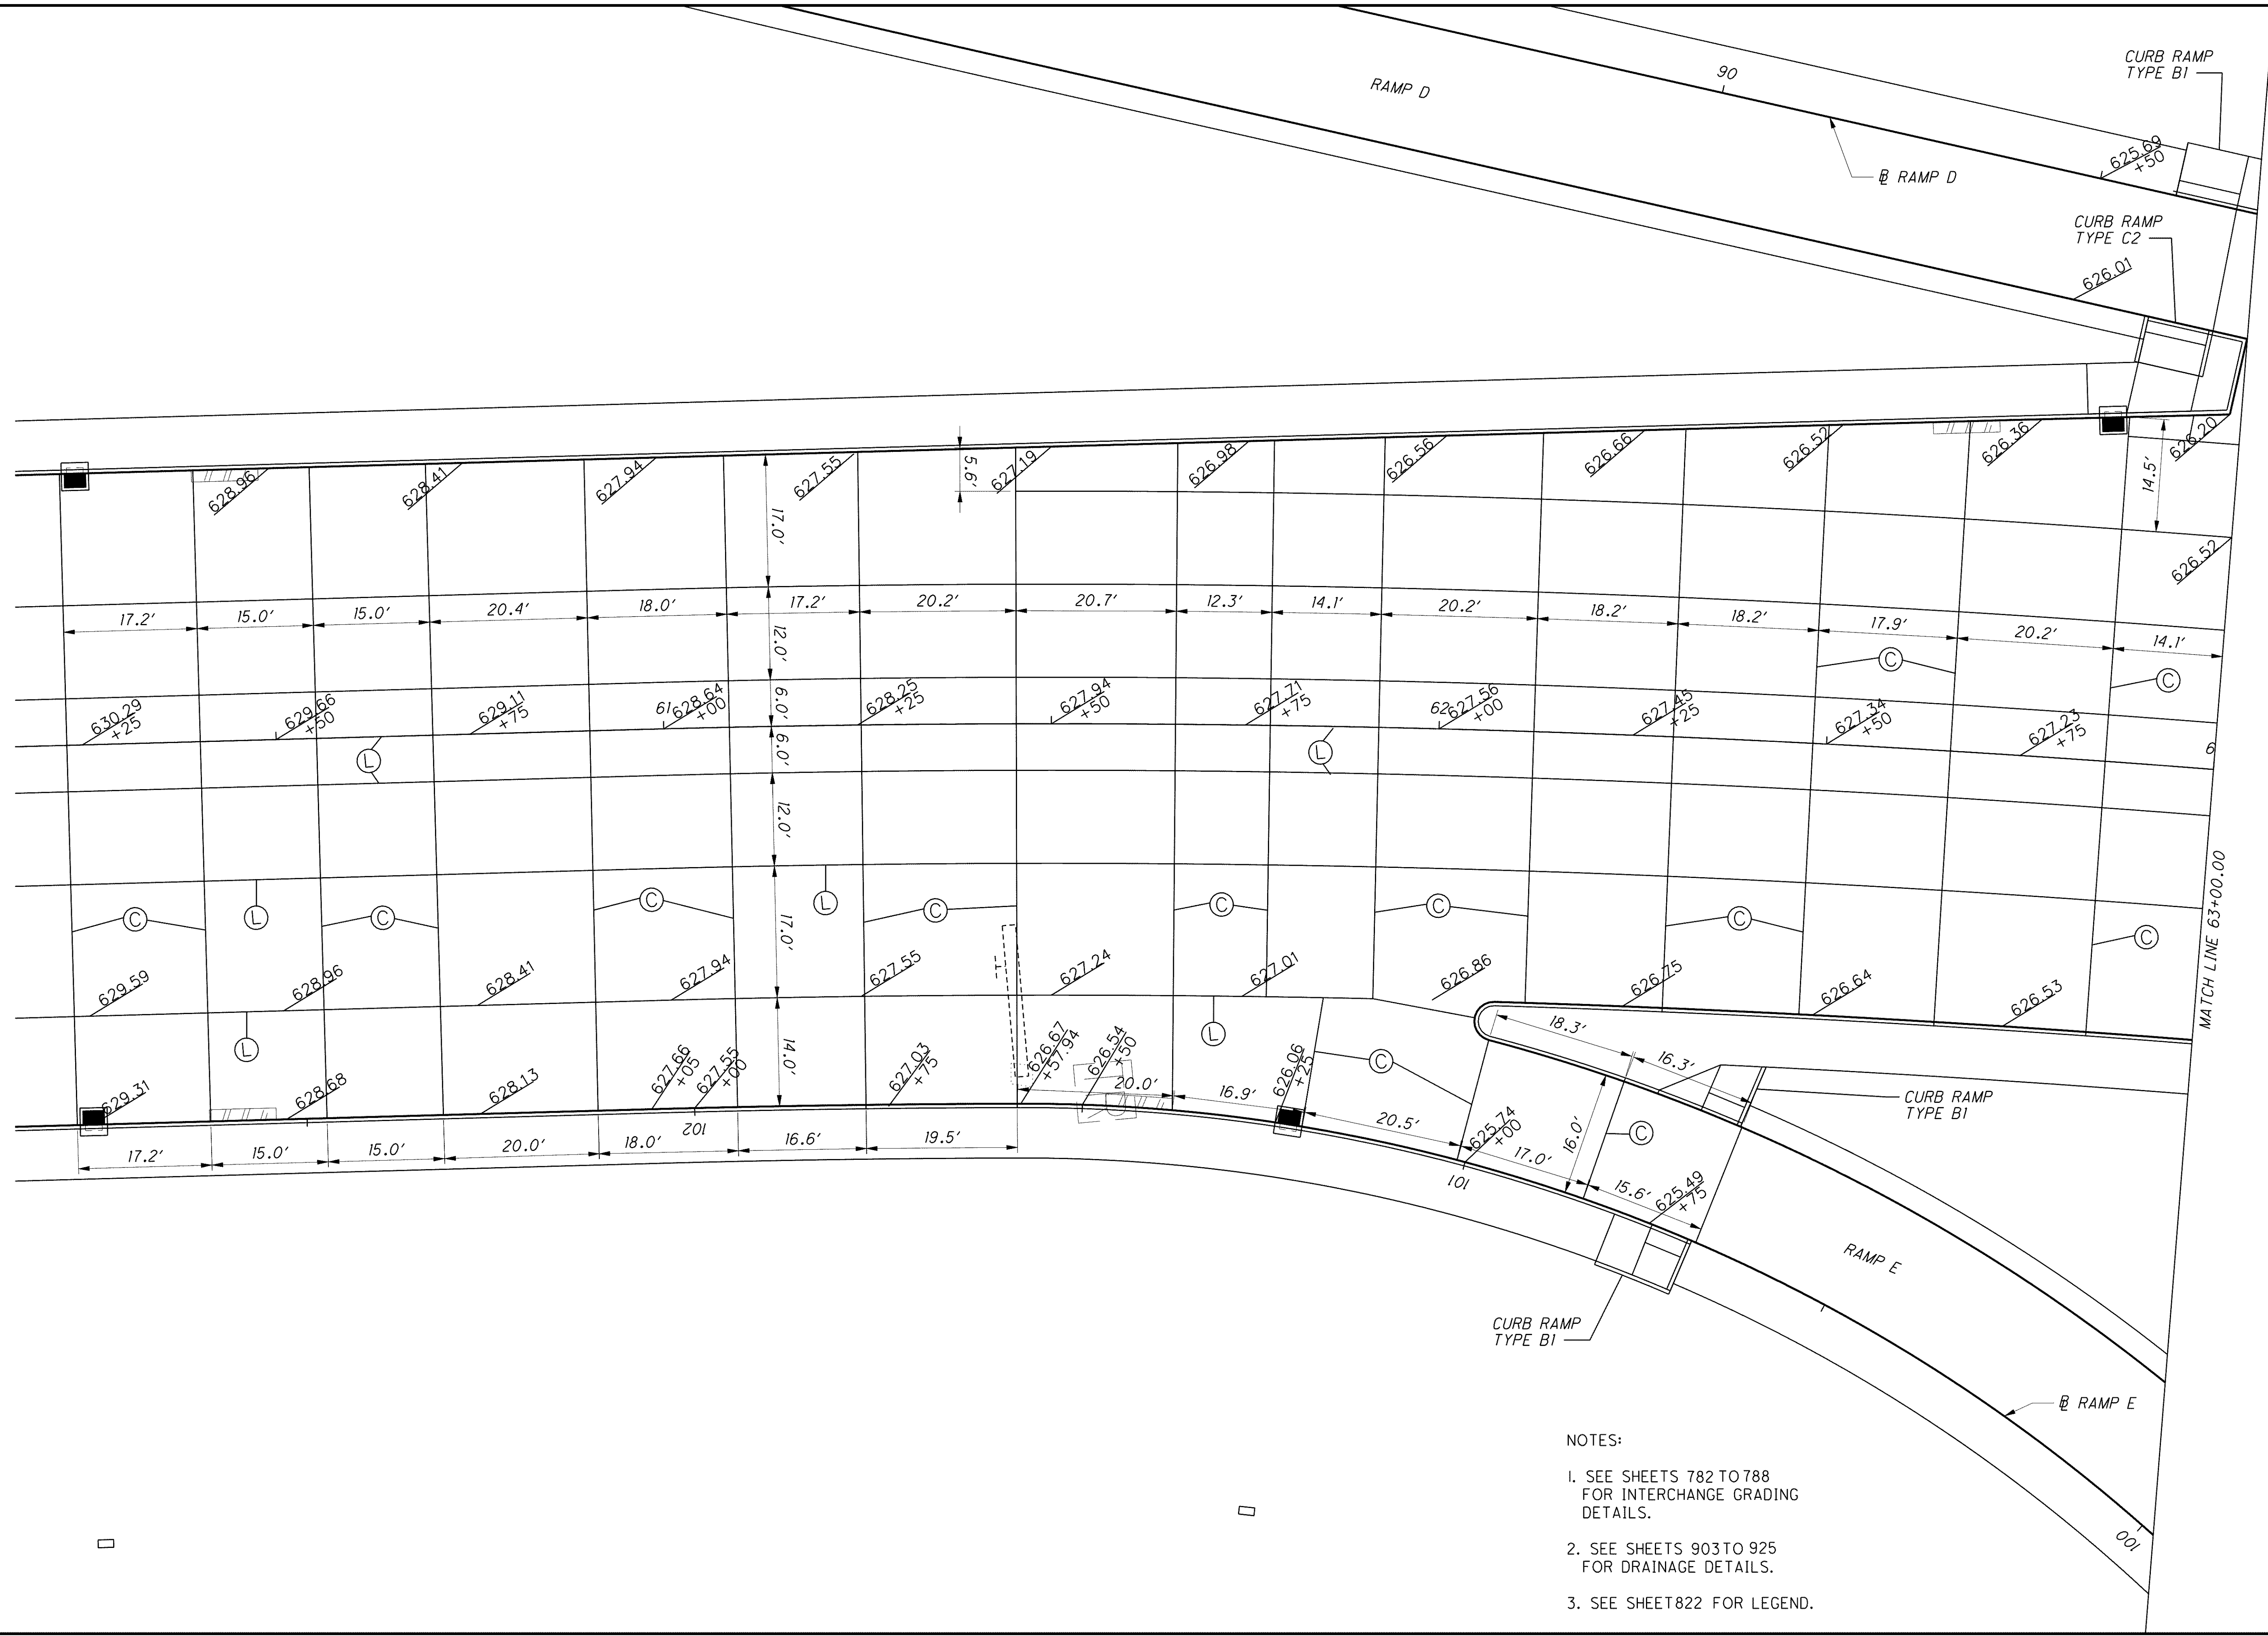

CALCULATED TMA
CHECKED DES

**INTERSECTION DETAIL
LOST NATION RD./ RAMP E**

LAK-2-3.32

827
1679

- NOTES:
1. SEE SHEETS 782 TO 788 FOR INTERCHANGE GRADING DETAILS.
 2. SEE SHEETS 903 TO 925 FOR DRAINAGE DETAILS.
 3. SEE SHEET 822 FOR LEGEND.