


j:\LAK\13486\roadway\sheet\13486GD201.dgn 03-JUL-2008 1:31PM lintn

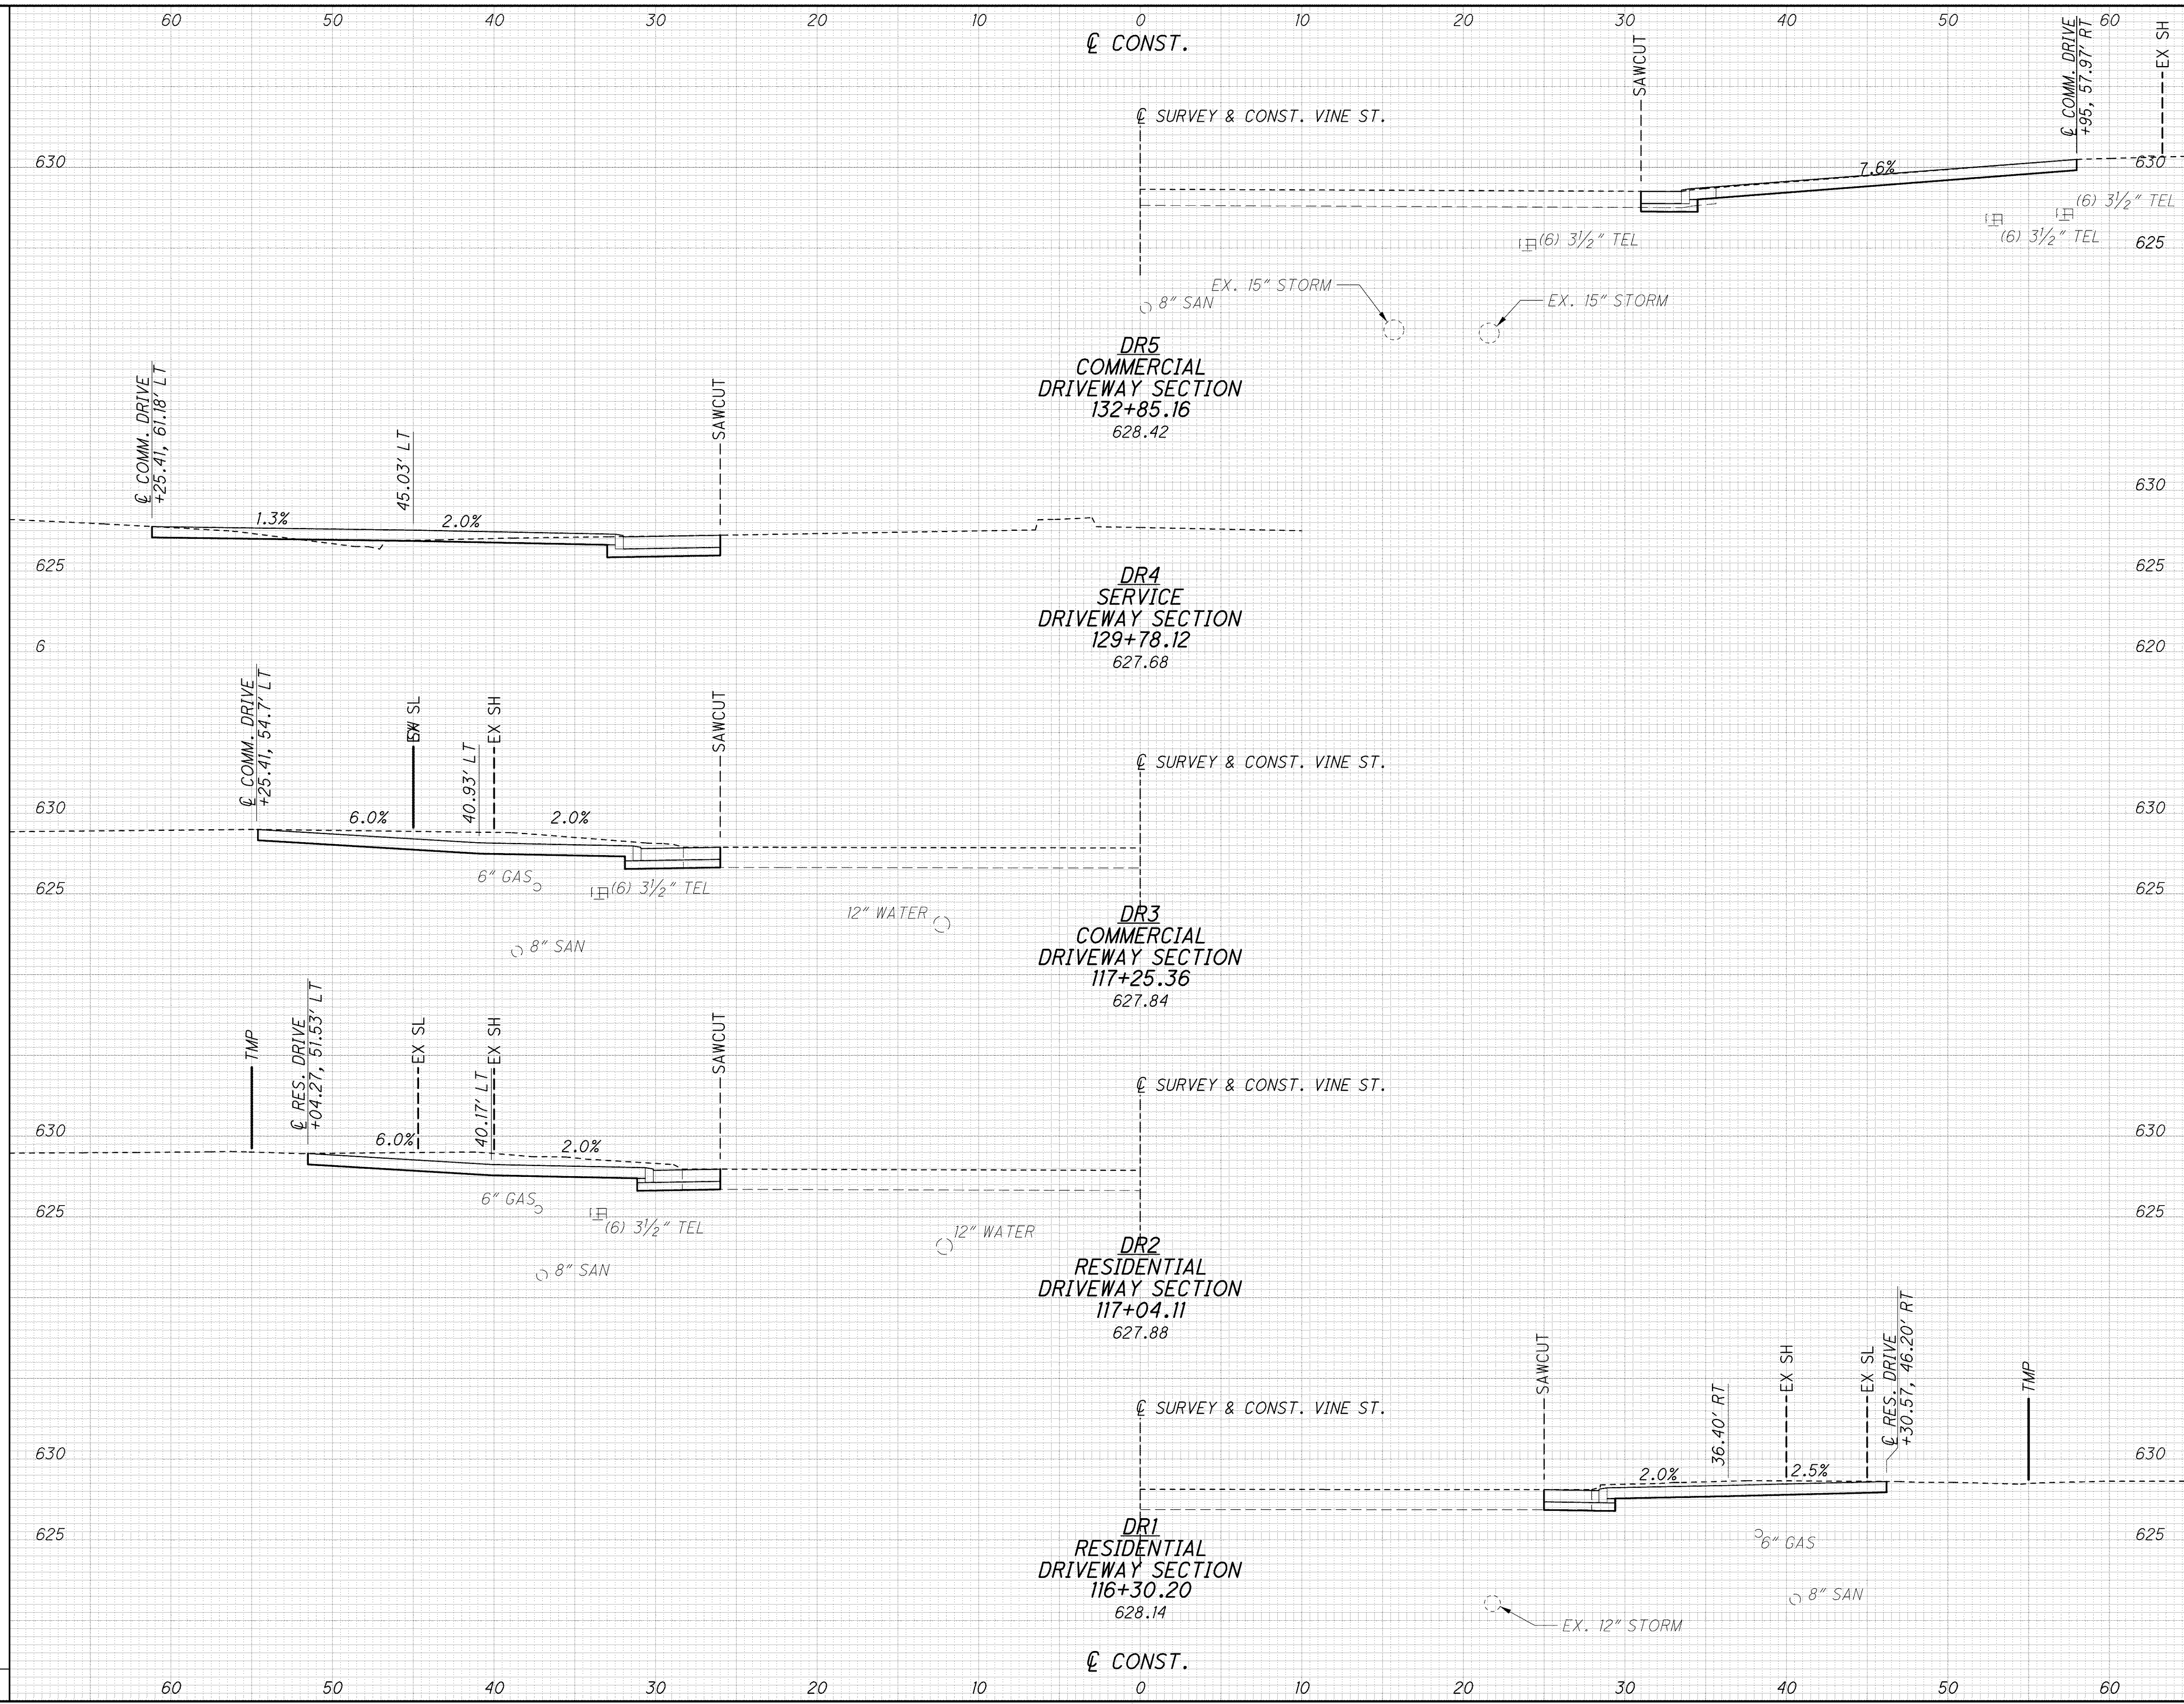

CALCULATED
ABS
CHECKED
NAH

DRIVEWAY PROFILES (VINE ST.)

LAK - 2 - 3.32

837
1679