


c:\Project\lak\13486\drainage\sheet\13486XCD002.dgn 6/24/2008 1:54:33 PM chaneman

SEEDING	
END WIDTH	SQ. YDS.
31	
32	
24	
18	
22	
0	
349	

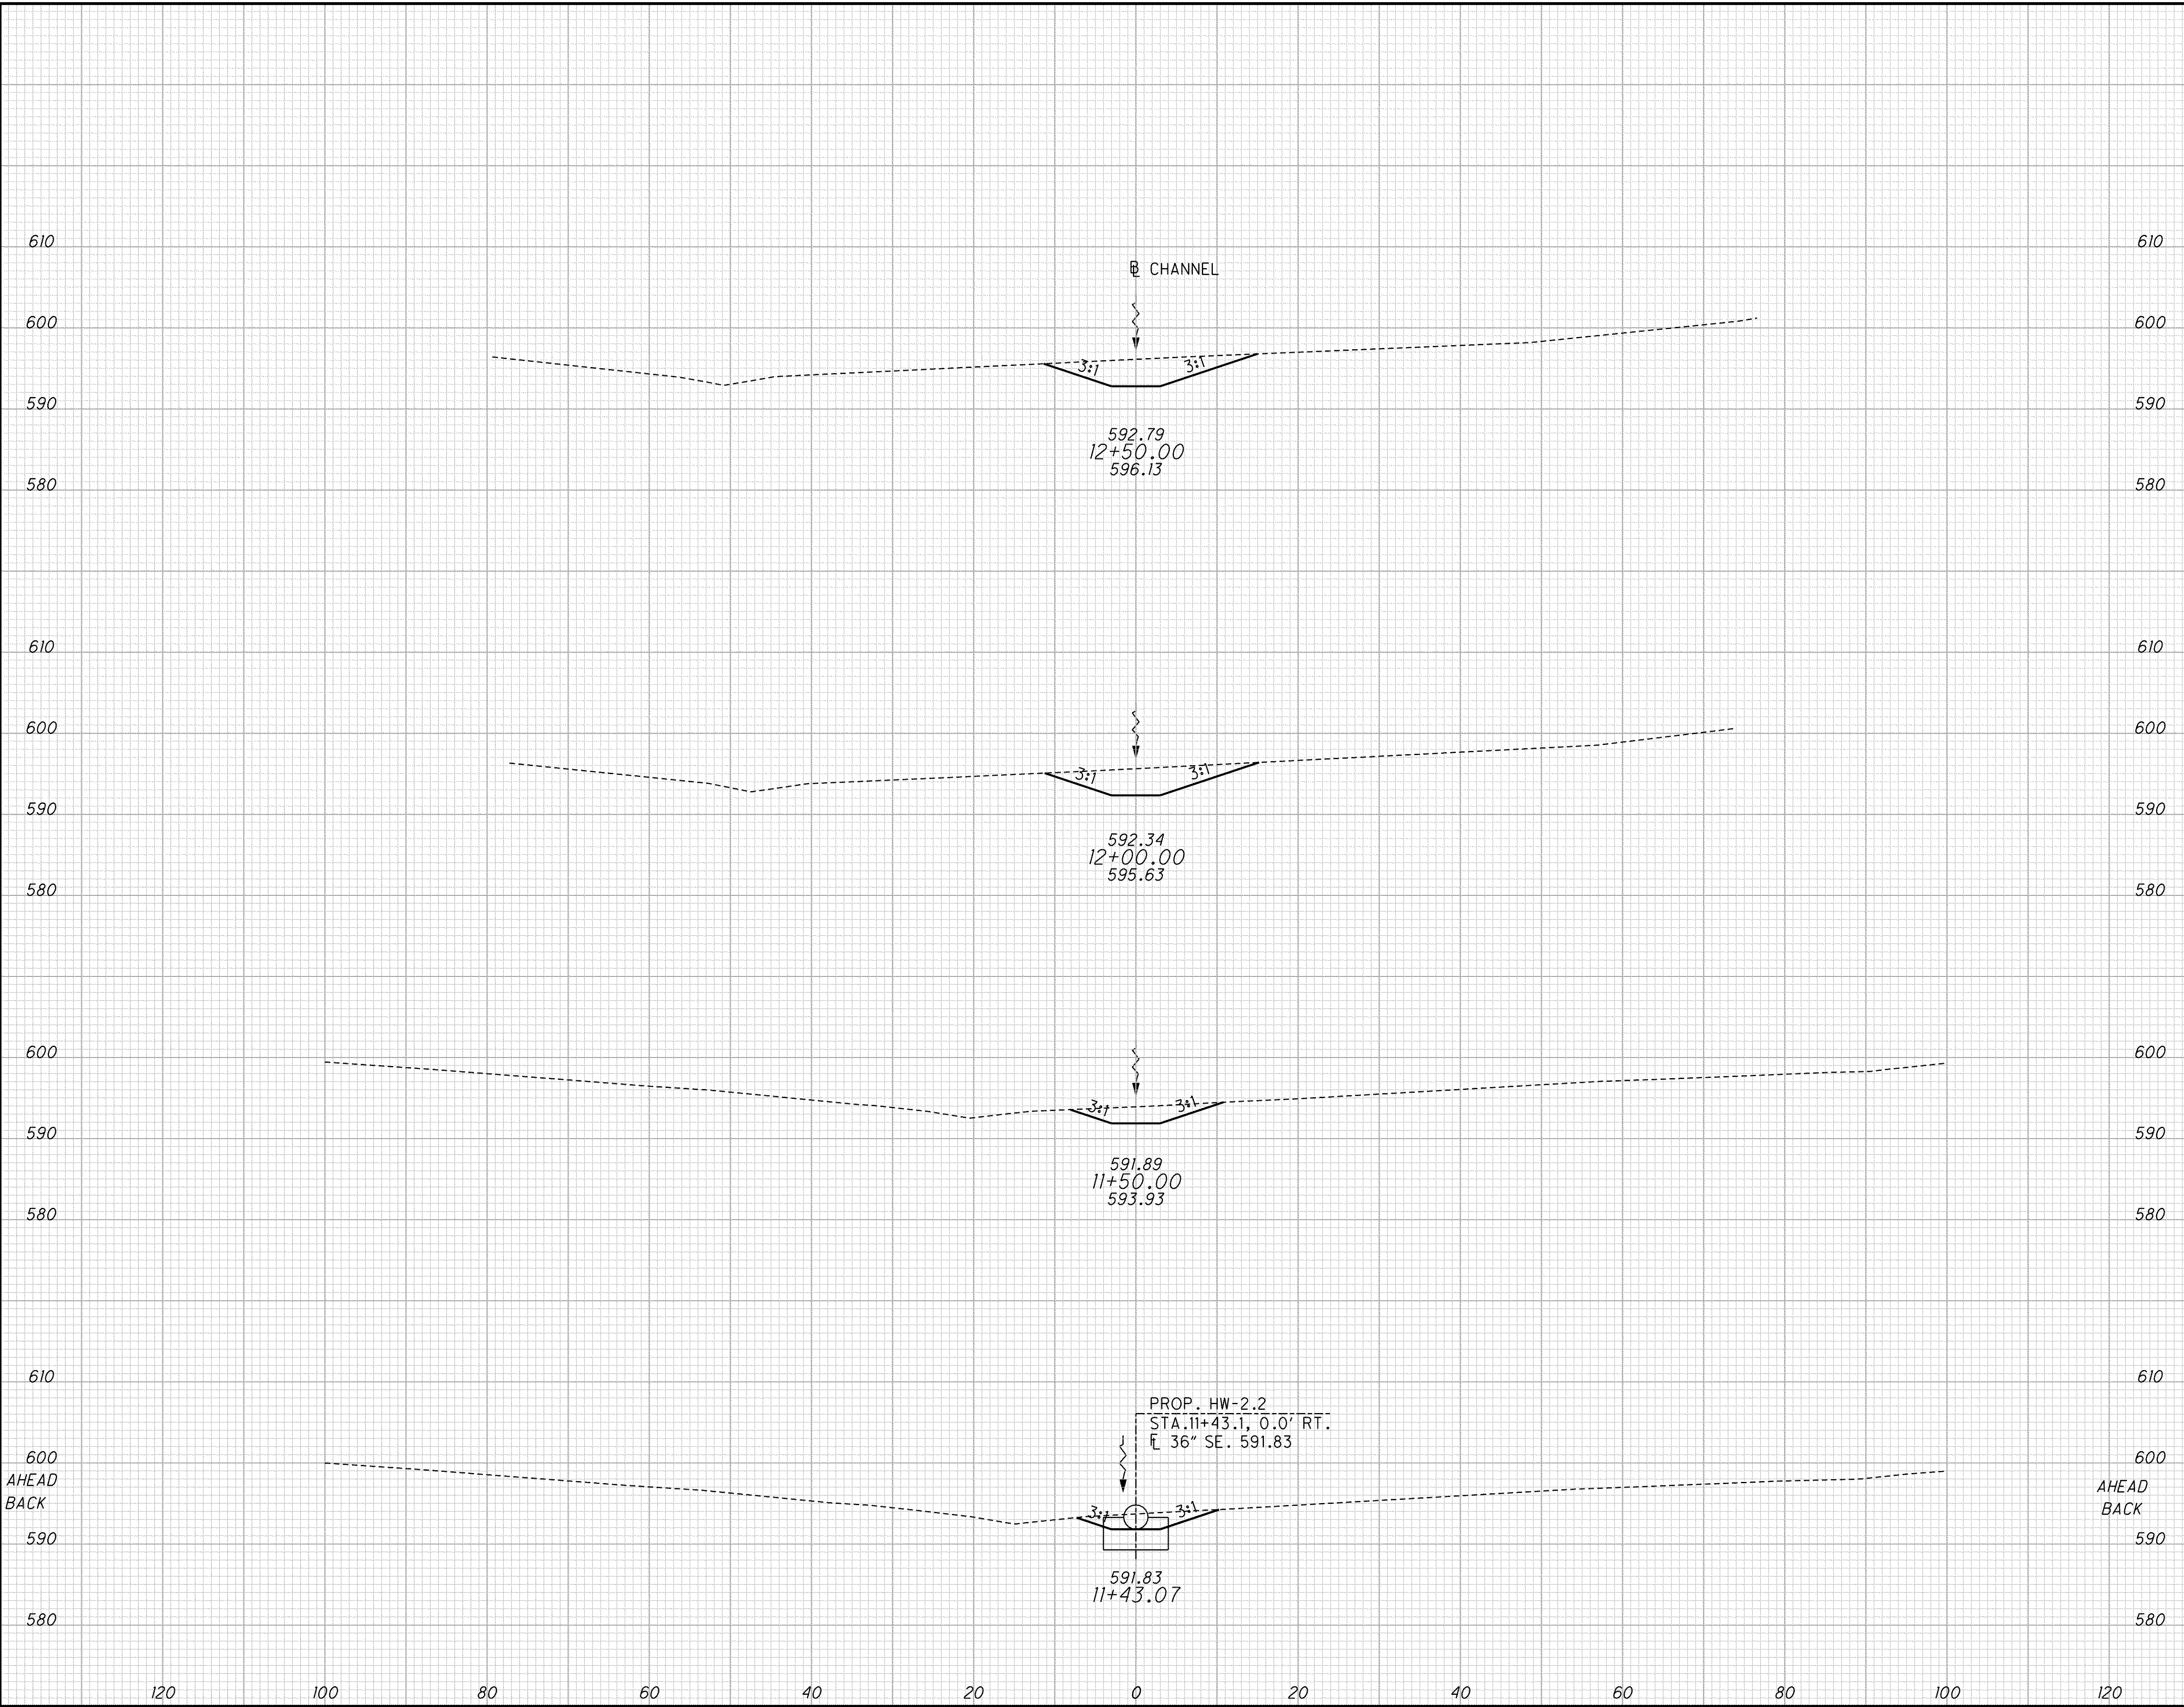

END AREA		VOLUME	
CUT	FILL	CUT	FILL
54	0	100	0
54	0	74	0
26	0		
		6	0
23	0		
0	0		
		180	0

**LOST NATION CHANNEL CROSS SECTIONS
STA. 11+43.07 TO STA. 12+50.00**

LAK-2-3.32

867
1679

CALCULATED
JLM
CHECKED
PSB