


CALCULATED  
AGH  
CHECKED  
PSB

**DRAINAGE PLAN AND PROFILE**  
**STA. 317+50 TO STA. 330+00**


**LAK-2-3.32**

880  
1679

- NOTES:**
- 1.) SEE SHEETS 926 TO 938 FOR UNDERDRAIN DETAILS AND QUANTITIES
  - 2.) SEE SHEETS 903 TO 916 FOR DRAINAGE DETAILS
  - 3.) SEE SHEETS 840 TO 847 FOR DRAINAGE SUB-SUMMARY
  - 4.) SEE SHEETS 947 TO 949 FOR WATER QUALITY BMP DETAILS AND QUANTITIES
  - 5.) RECONSTRUCT EXISTING SANITARY MANHOLE WITH ECCENTRIC TOP. CASTING TO BE OUTSIDE EDGE OF TRAVEL LANE.

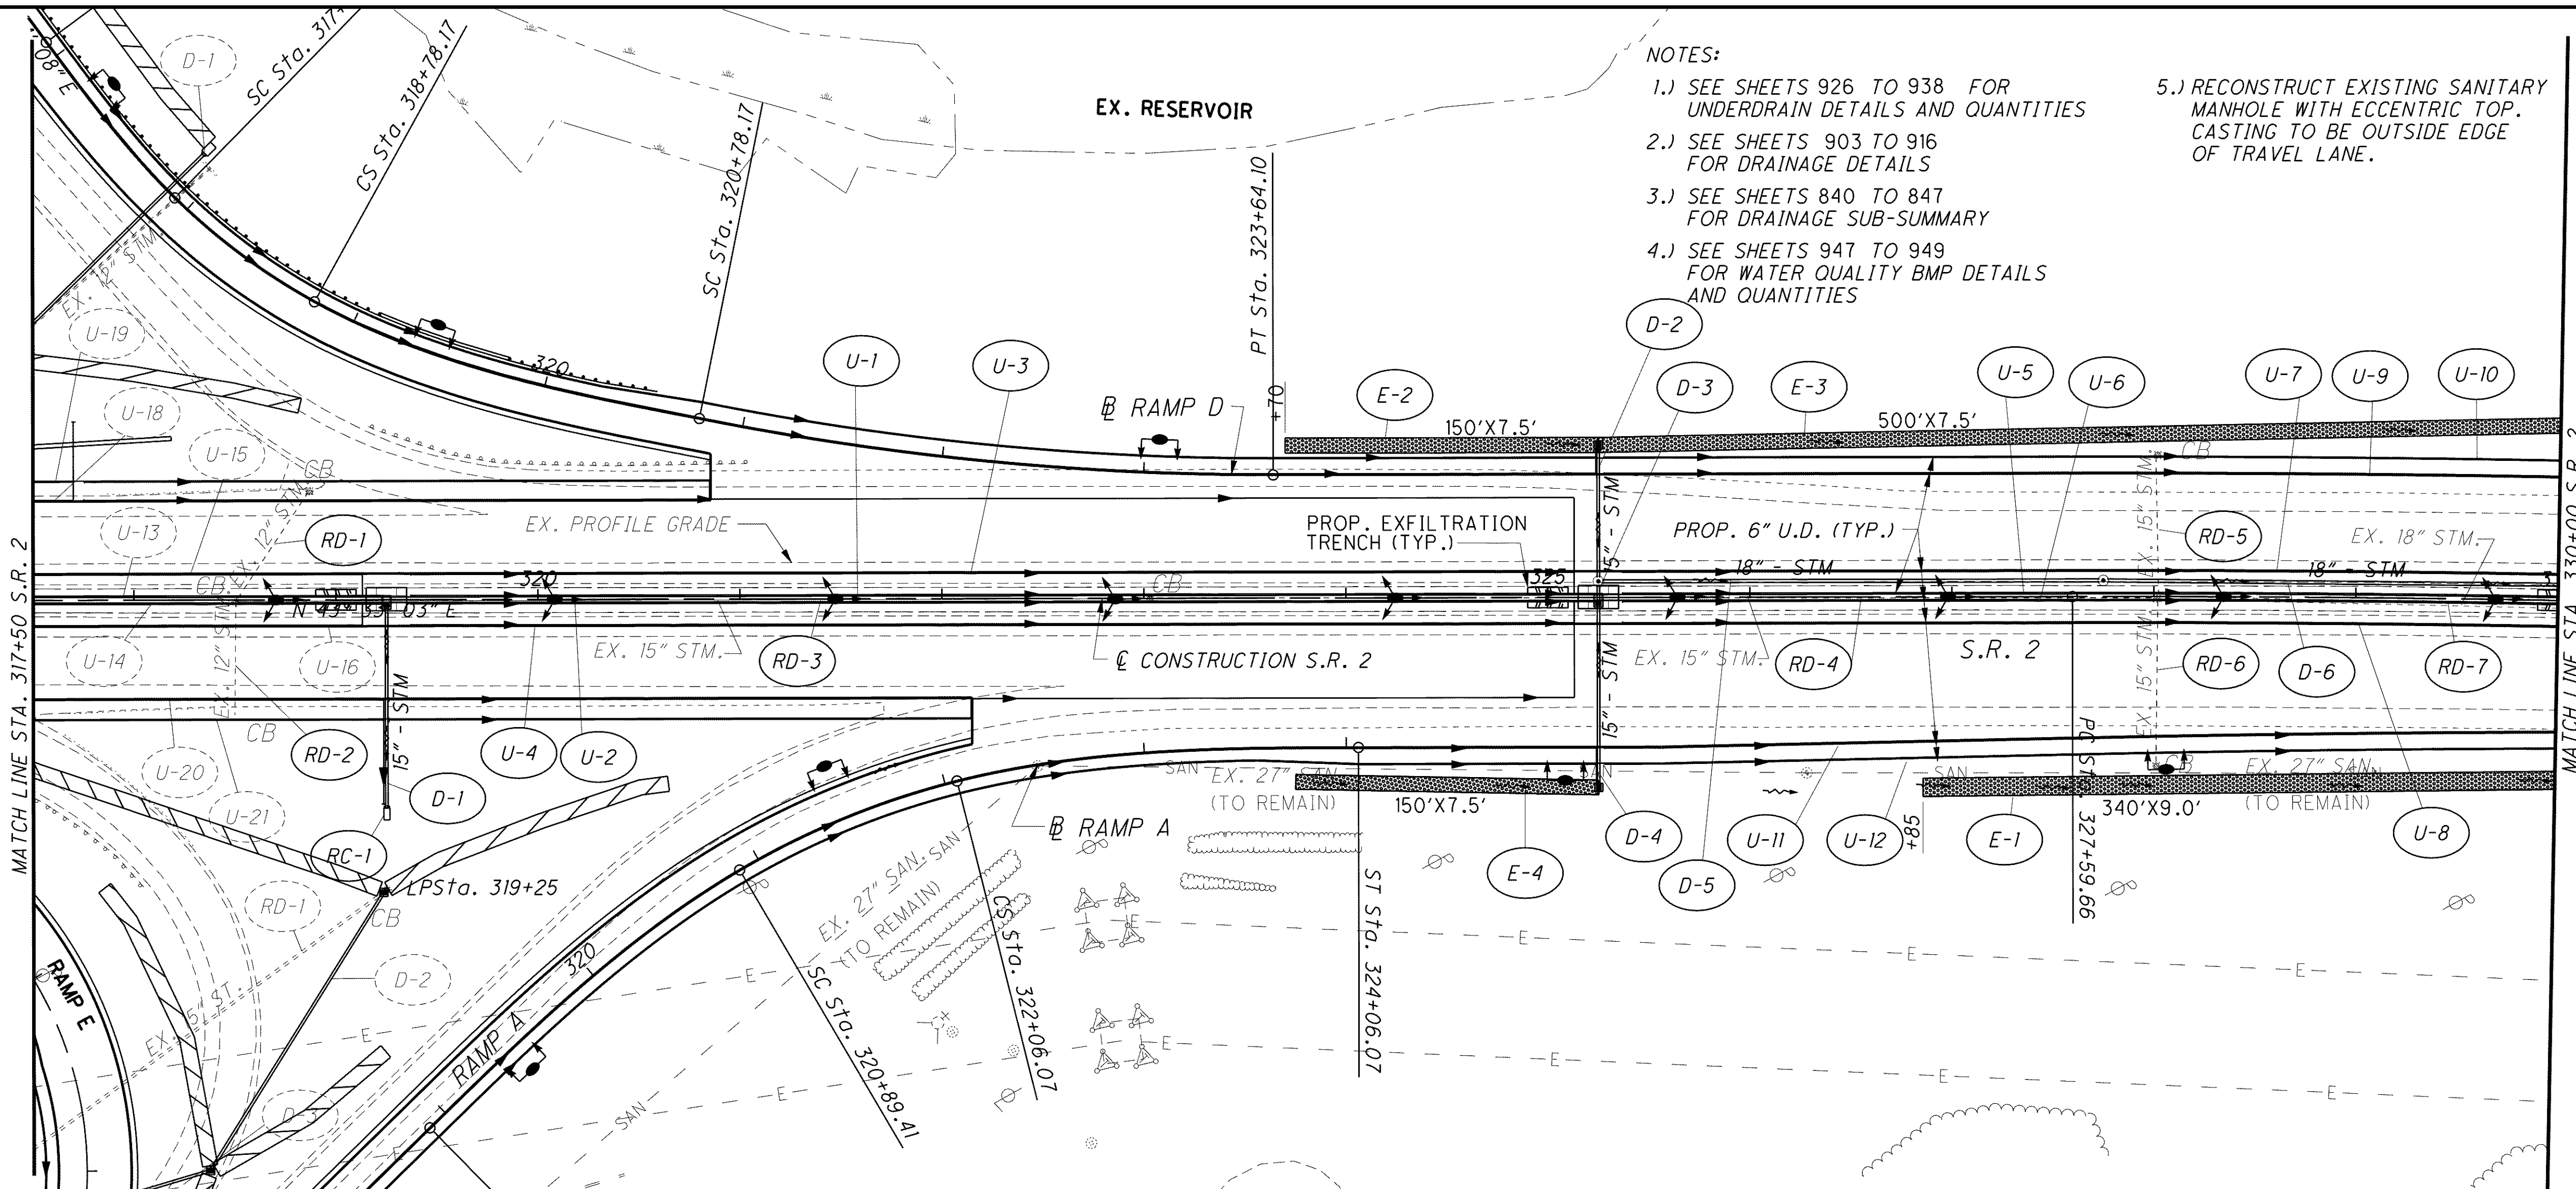

- LEGEND**
- ITEM 670 - DITCH EROSION PROTECTION, 660.02
  - EX. WETLANDS

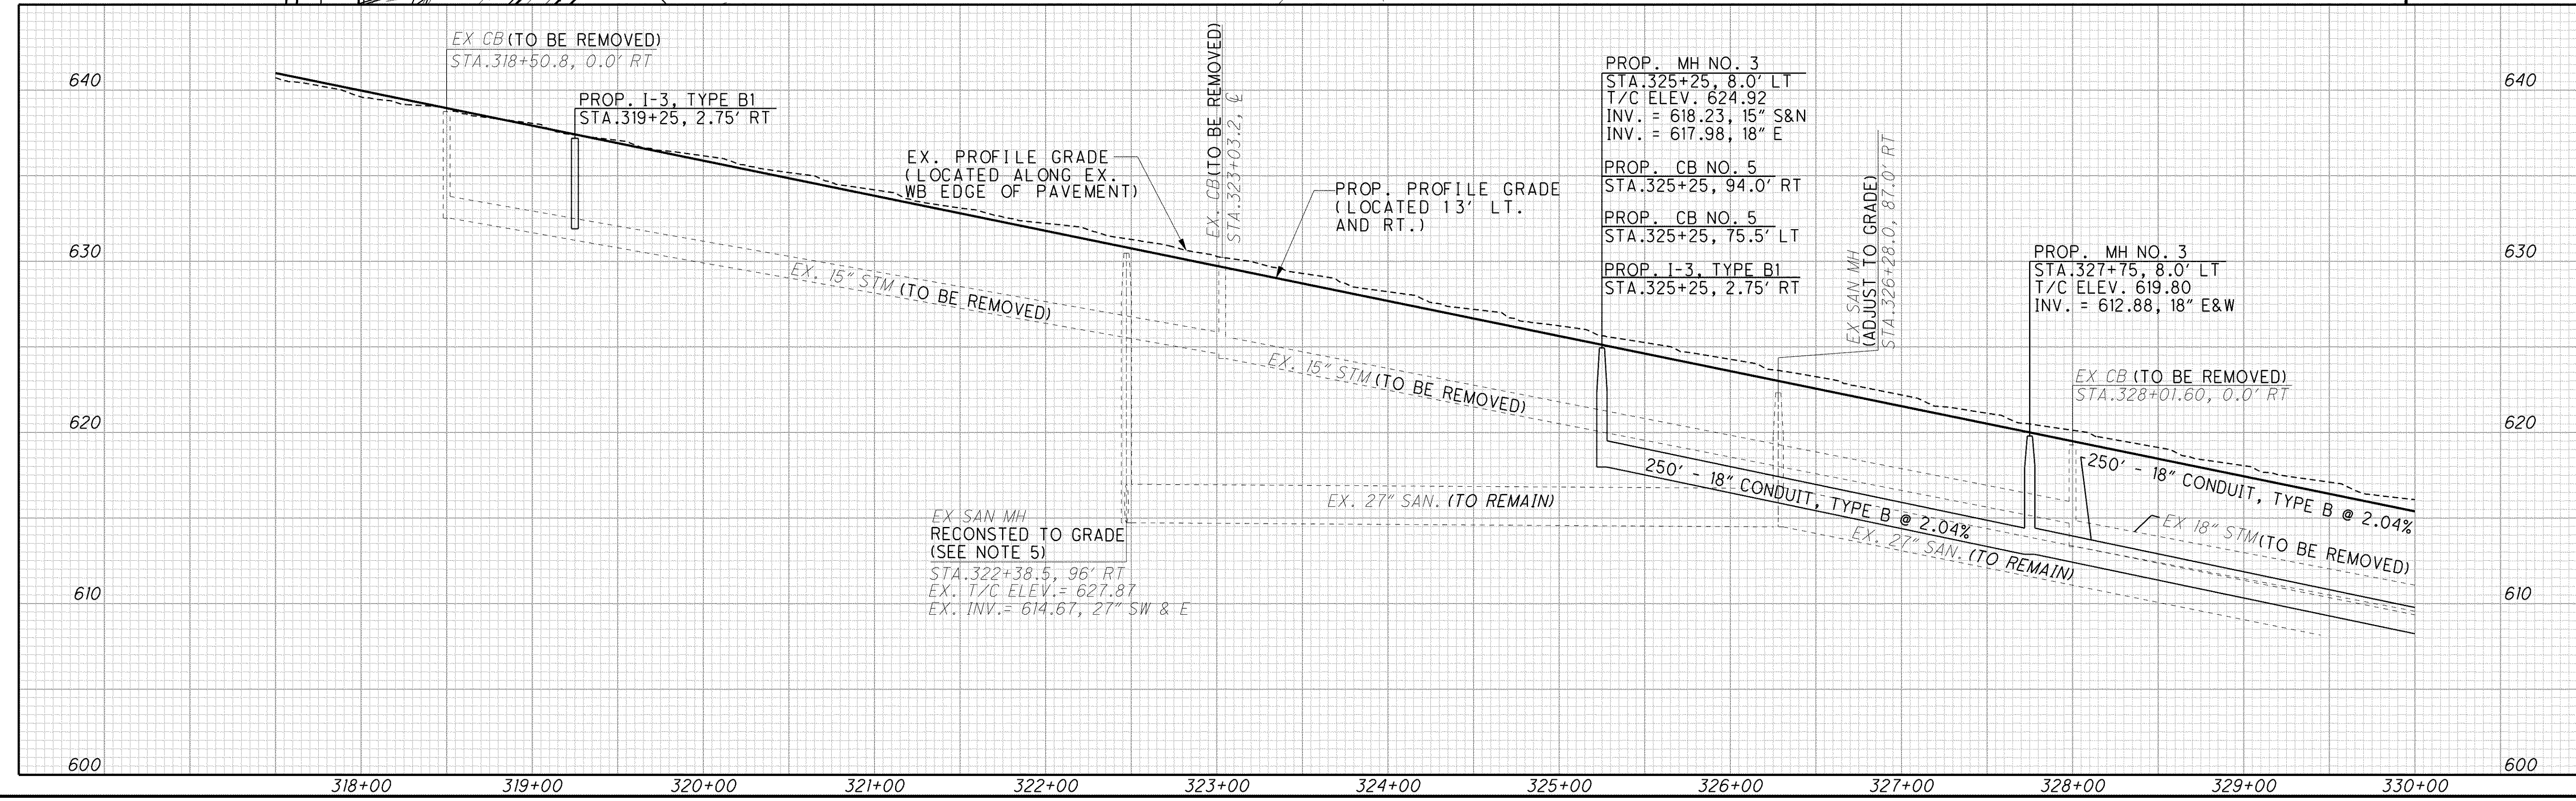

c:\project\lak\13486\drainage\sheet\13486DP04.dgn 6/24/2008 12:45:31 PM chaneman