

CALCULATED
AGH
CHECKED
PSB



DRAINAGE PLAN AND PROFILE
STA. 342+50 TO STA. 355+00

LAK-2-3.32

882
1679

- NOTES:
- 1.) SEE SHEETS 926 TO 938 FOR UNDERDRAIN DETAILS AND QUANTITIES
 - 2.) SEE SHEETS 903 TO 916 FOR DRAINAGE DETAILS
 - 3.) SEE SHEETS 840 TO 847 FOR DRAINAGE SUB-SUMMARY
 - 4.) SEE SHEETS 947 TO 949 FOR WATER QUALITY BMP DETAILS AND QUANTITIES

- LEGEND
- ITEM 670 - DITCH EROSION PROTECTION, 660.02
 - EX. WETLANDS

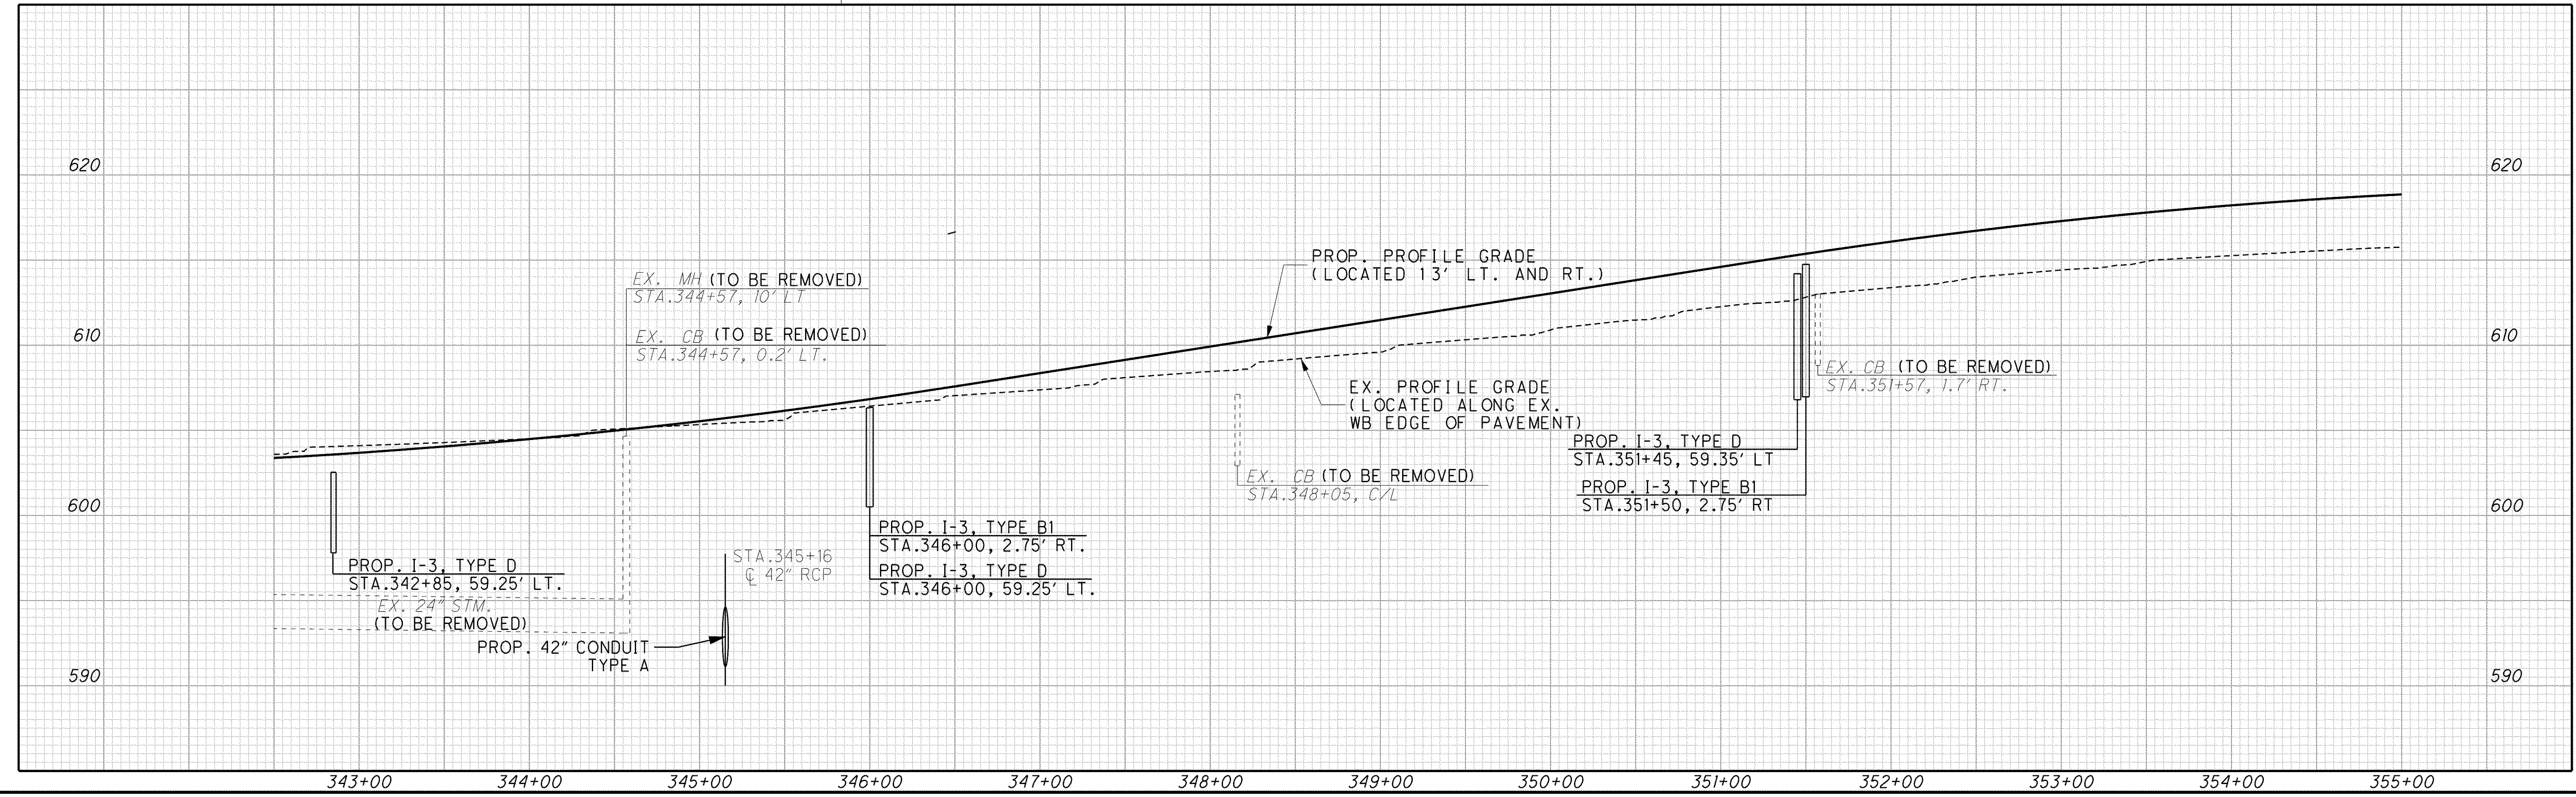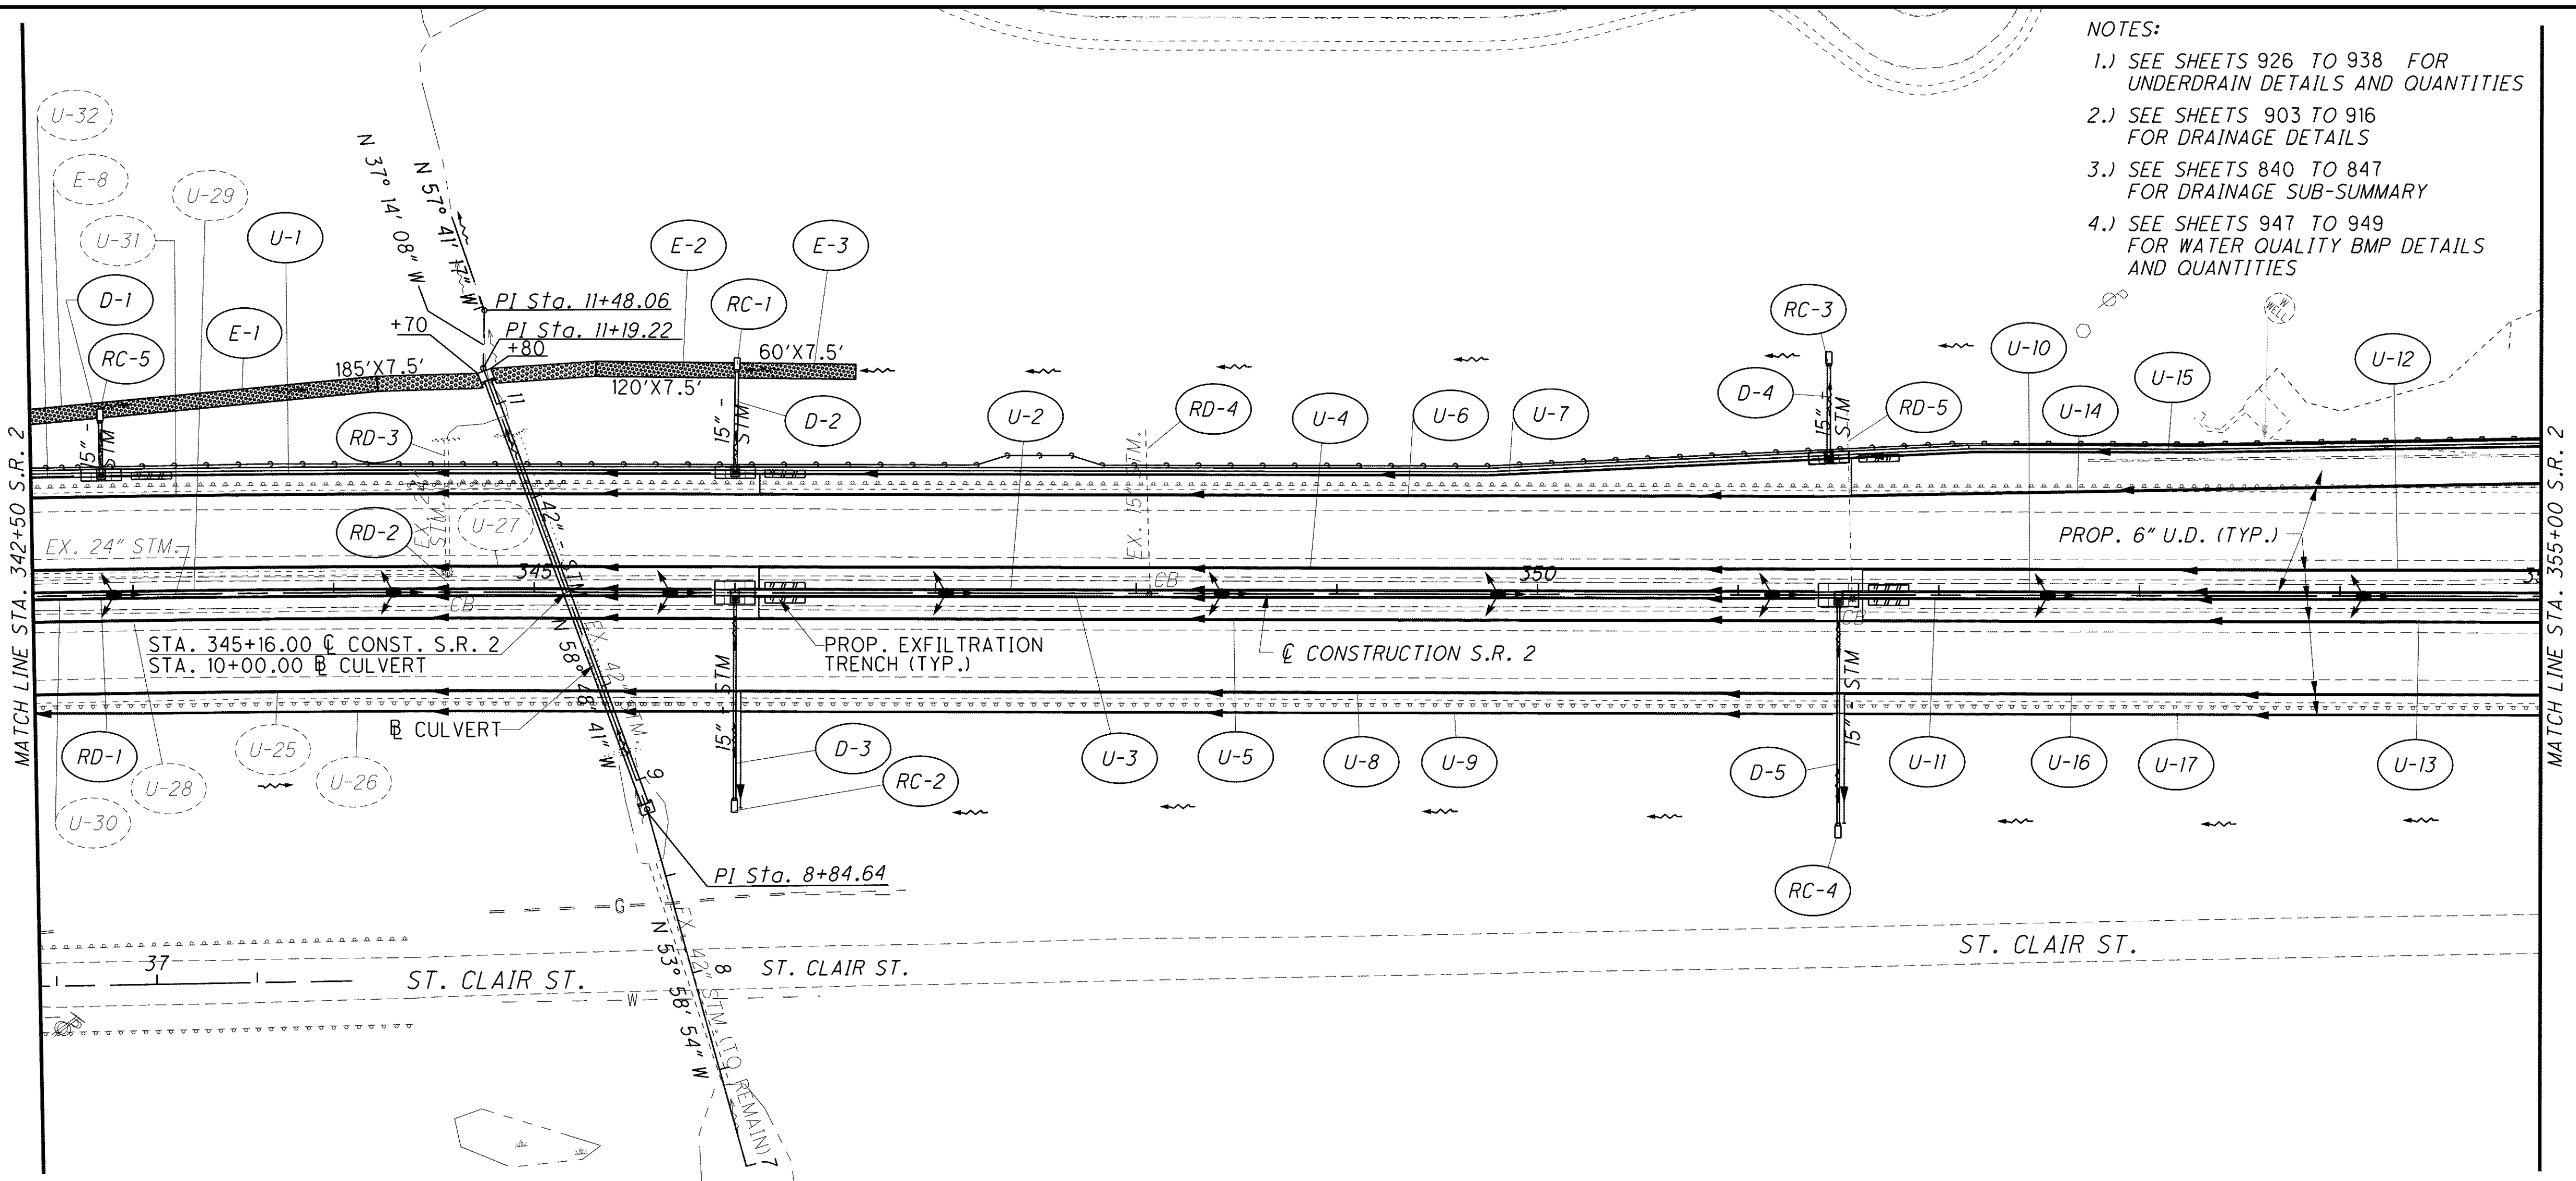

c:\Project\lak\13486\drainage\sheets\13486DP06.dgn 6/25/2008 1:05:03 PM pberdis