
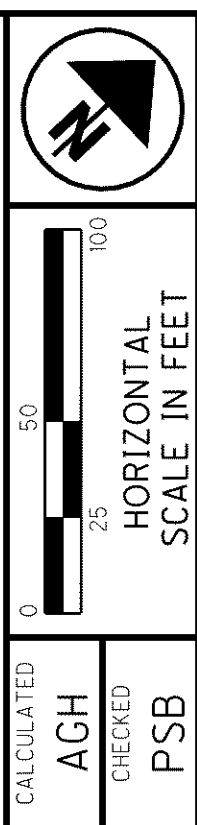


- NOTES:
- 1.) SEE SHEETS 926 TO 938 FOR UNDERDRAIN DETAILS AND QUANTITIES
 - 2.) SEE SHEETS 903 TO 916 FOR DRAINAGE DETAILS
 - 3.) SEE SHEETS 840 TO 847 FOR DRAINAGE SUB-SUMMARY
 - 4.) SEE SHEETS 947 TO 949 FOR WATER QUALITY BMP DETAILS AND QUANTITIES

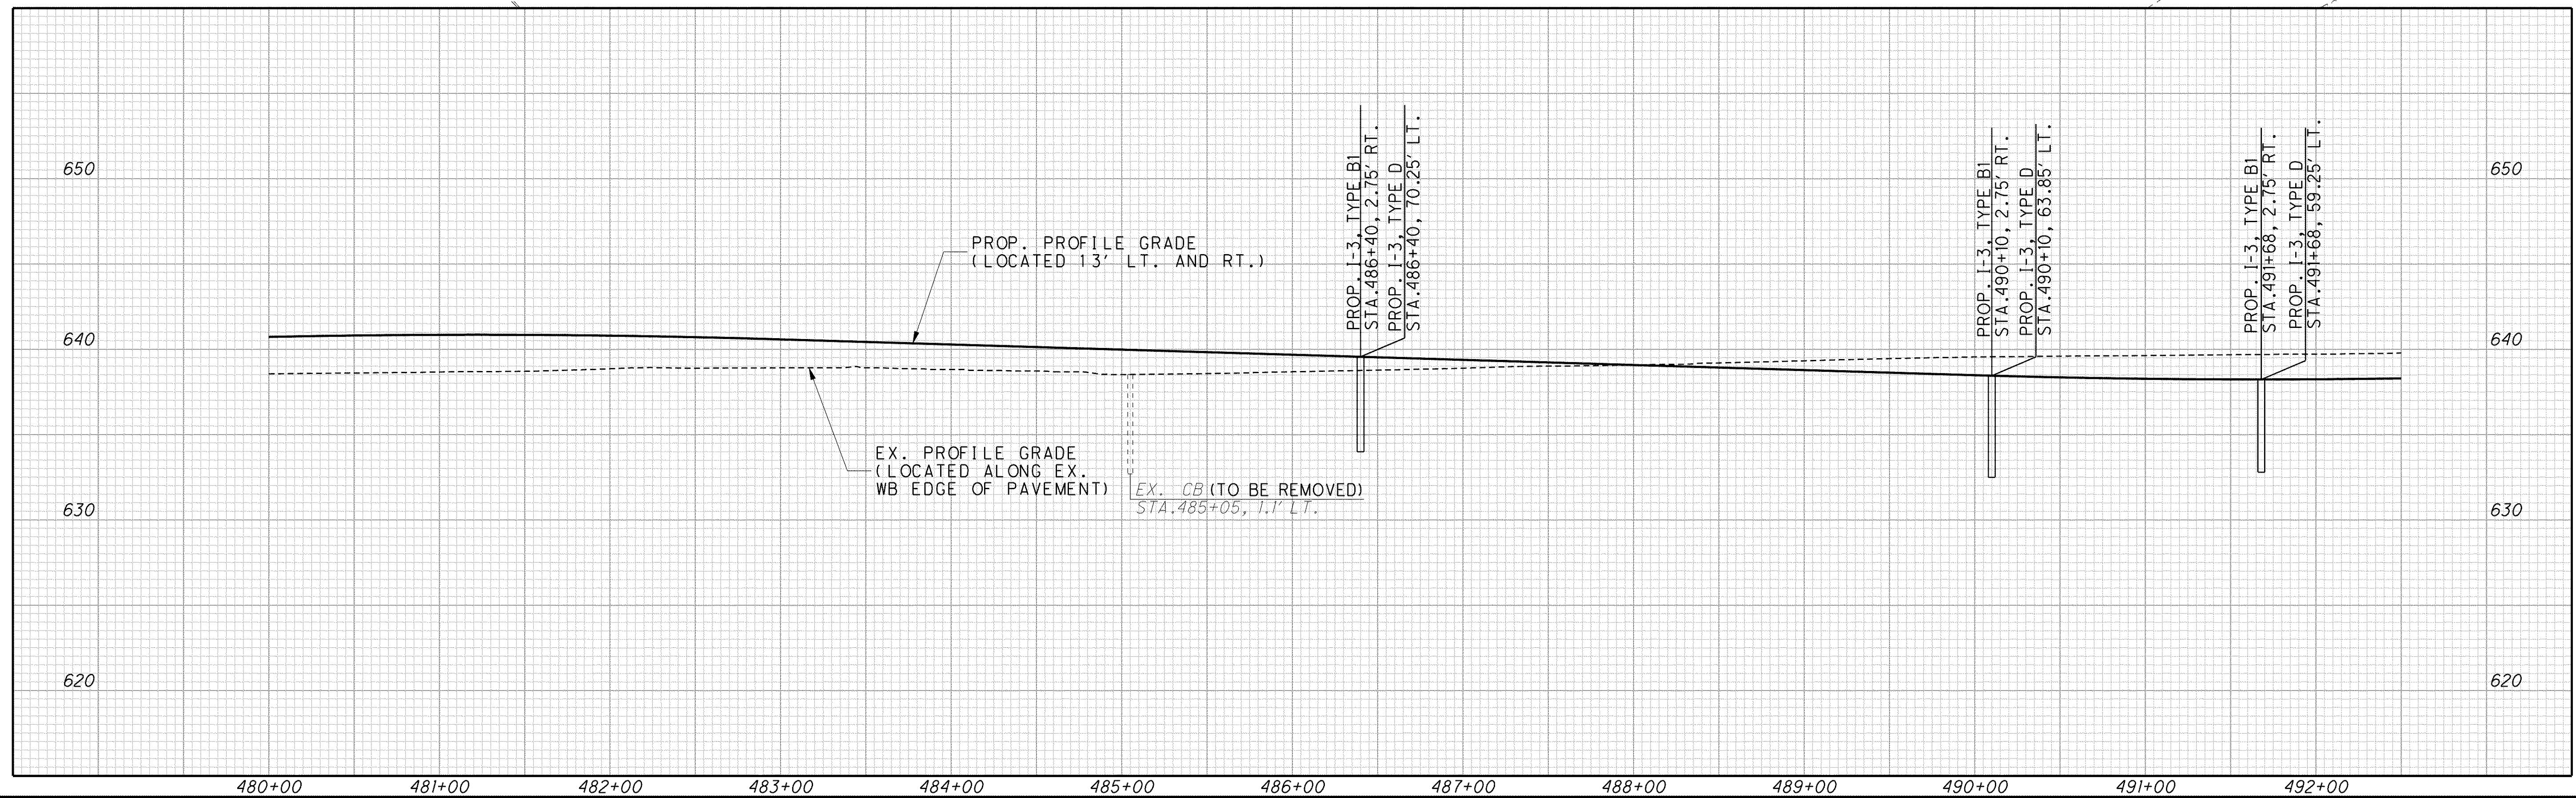

CALCULATED
 ACH
 CHECKED
 PSB

DRAINAGE PLAN AND PROFILE
STA. 480+00 TO STA. 492+50

LAK-2-3.32

894
 1679