


- NOTES:
- 1.) SEE SHEETS 926 TO 938 FOR UNDERDRAIN DETAILS AND QUANTITIES
 - 2.) SEE SHEETS 903 TO 916 FOR DRAINAGE DETAILS
 - 3.) SEE SHEETS 840 TO 847 FOR DRAINAGE SUB-SUMMARY
 - 4.) SEE SHEETS 947 TO 949 FOR WATER QUALITY BMP DETAILS AND QUANTITIES

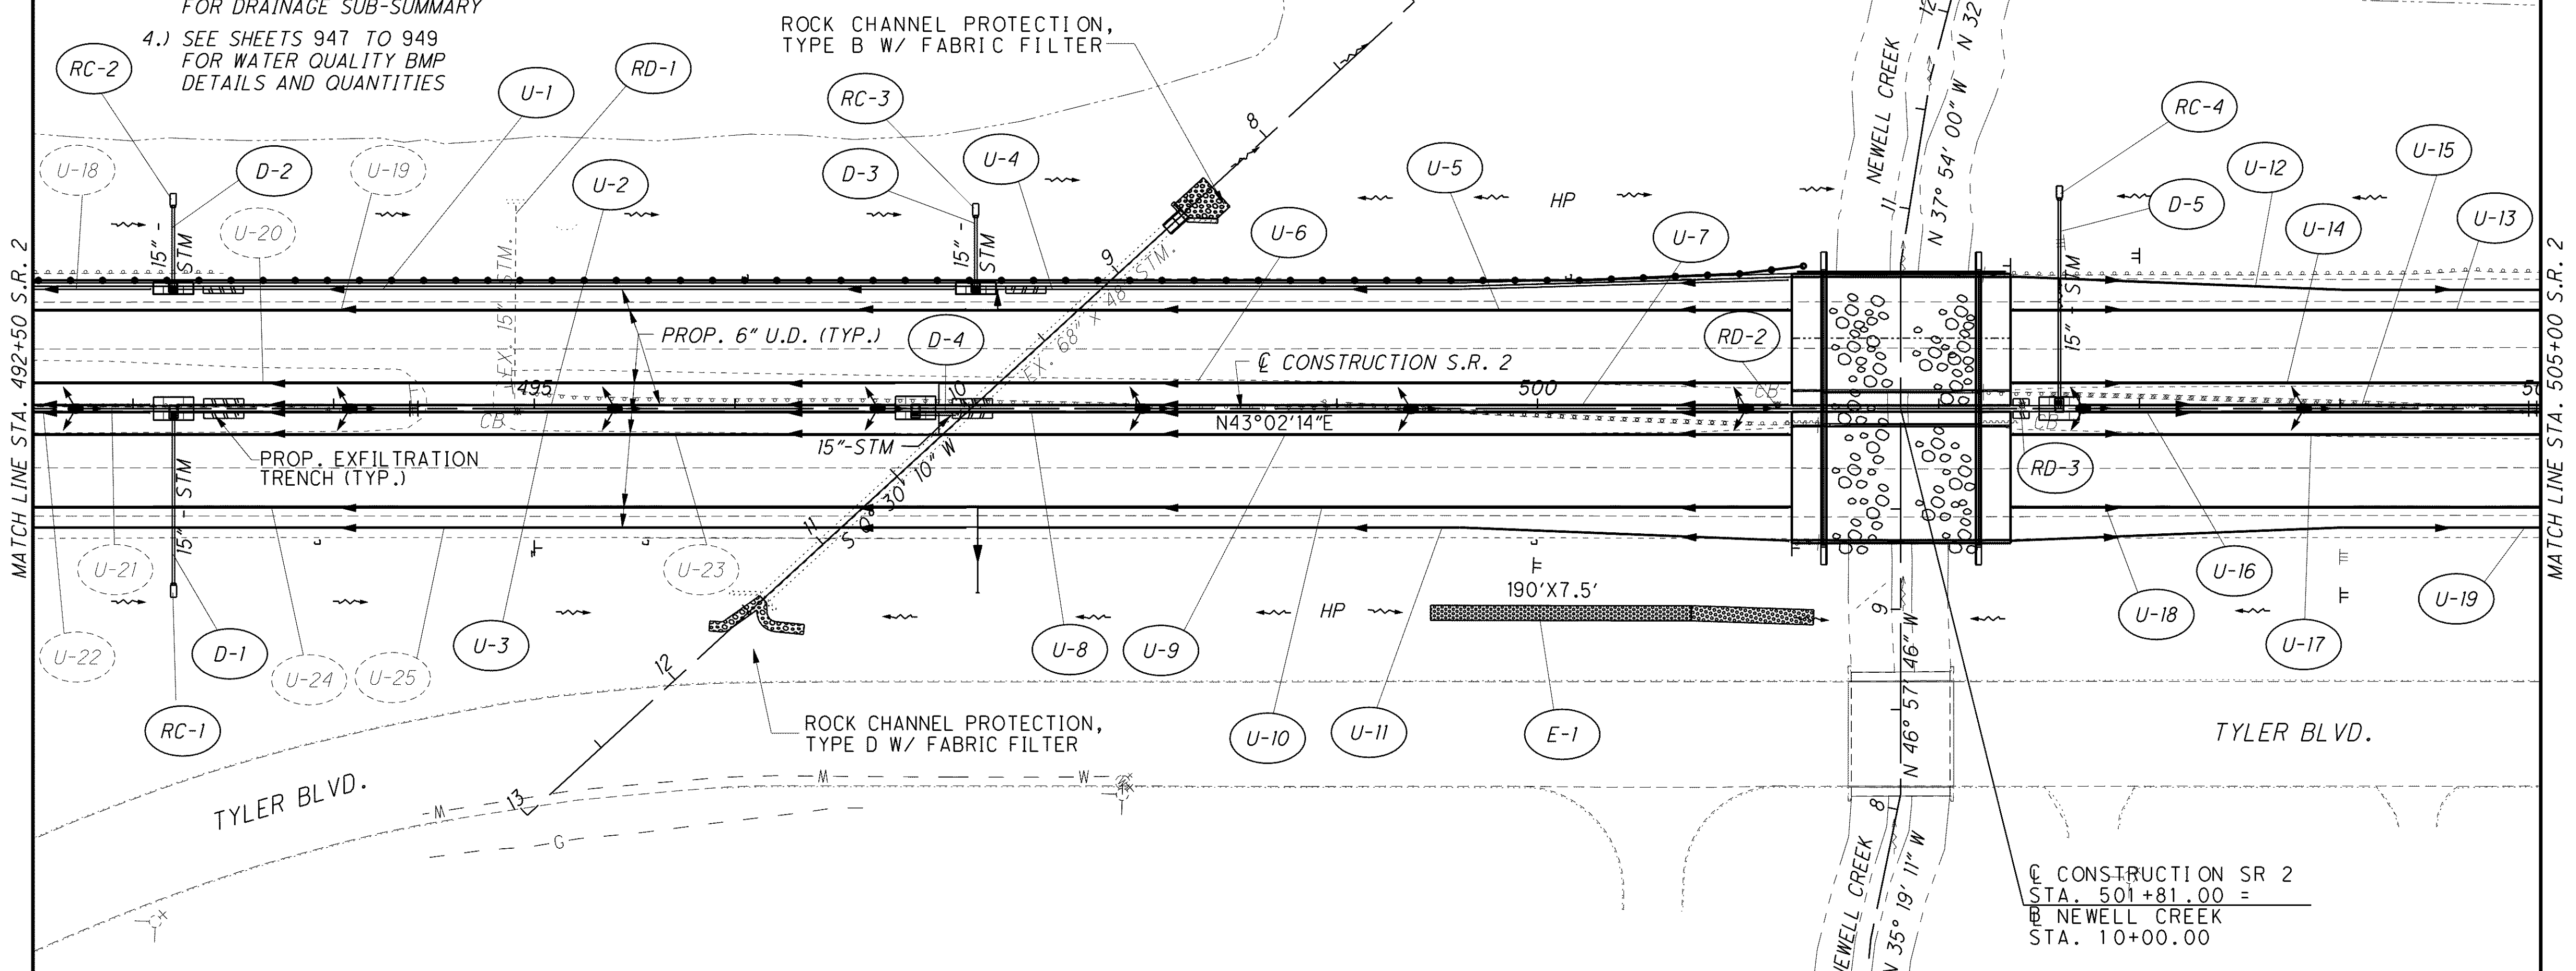


LEGEND

- ITEM 670
DITCH EROSION
PROTECTION,
660.02
- ITEM 601-
ROCK CHANNEL
PROTECTION
TYPE C W/
FILTER

CALCULATED
AGH
CHECKED
PSB

0 25 50 100
HORIZONTAL
SCALE IN FEET

DRAINAGE PLAN AND PROFILE
STA. 492+50 TO STA. 505+00

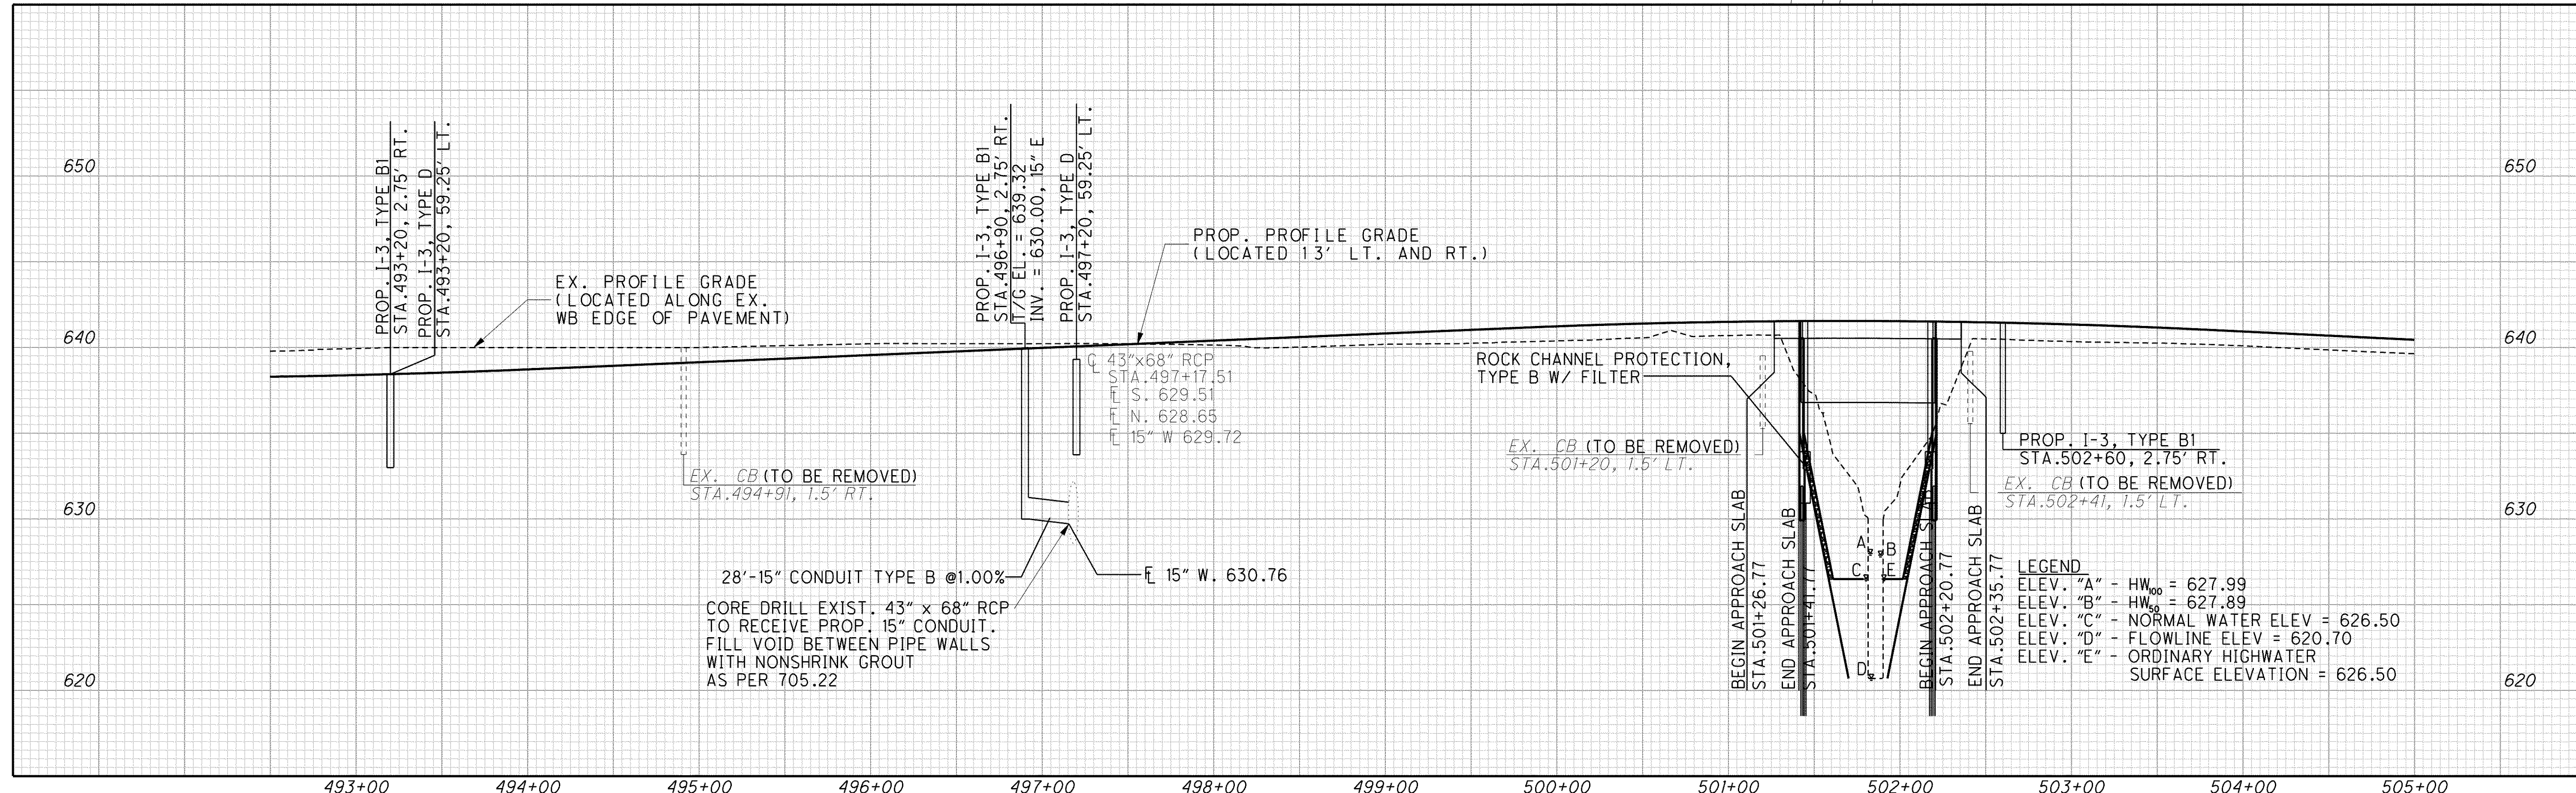

LAK-2-3.32

C:\Project\lak\13486\drainage\sheets\13486DP18.dgn 6/25/2008 1:39:39 PM pberdis