



NOTES:


1. SEE SHEETS 947 TO 949 FOR WATER QUALITY BMP DETAILS AND QUANTITIES.
2. SEE SHEETS 920 TO 925 FOR DRAINAGE DETAILS.
3. SEE SHEET 848 TO 850 FOR DRAINAGE SUBSUMMARY.
4. SEE SHEET 945 FOR UNDERDRAIN DETAILS AND SUBSUMMARY.

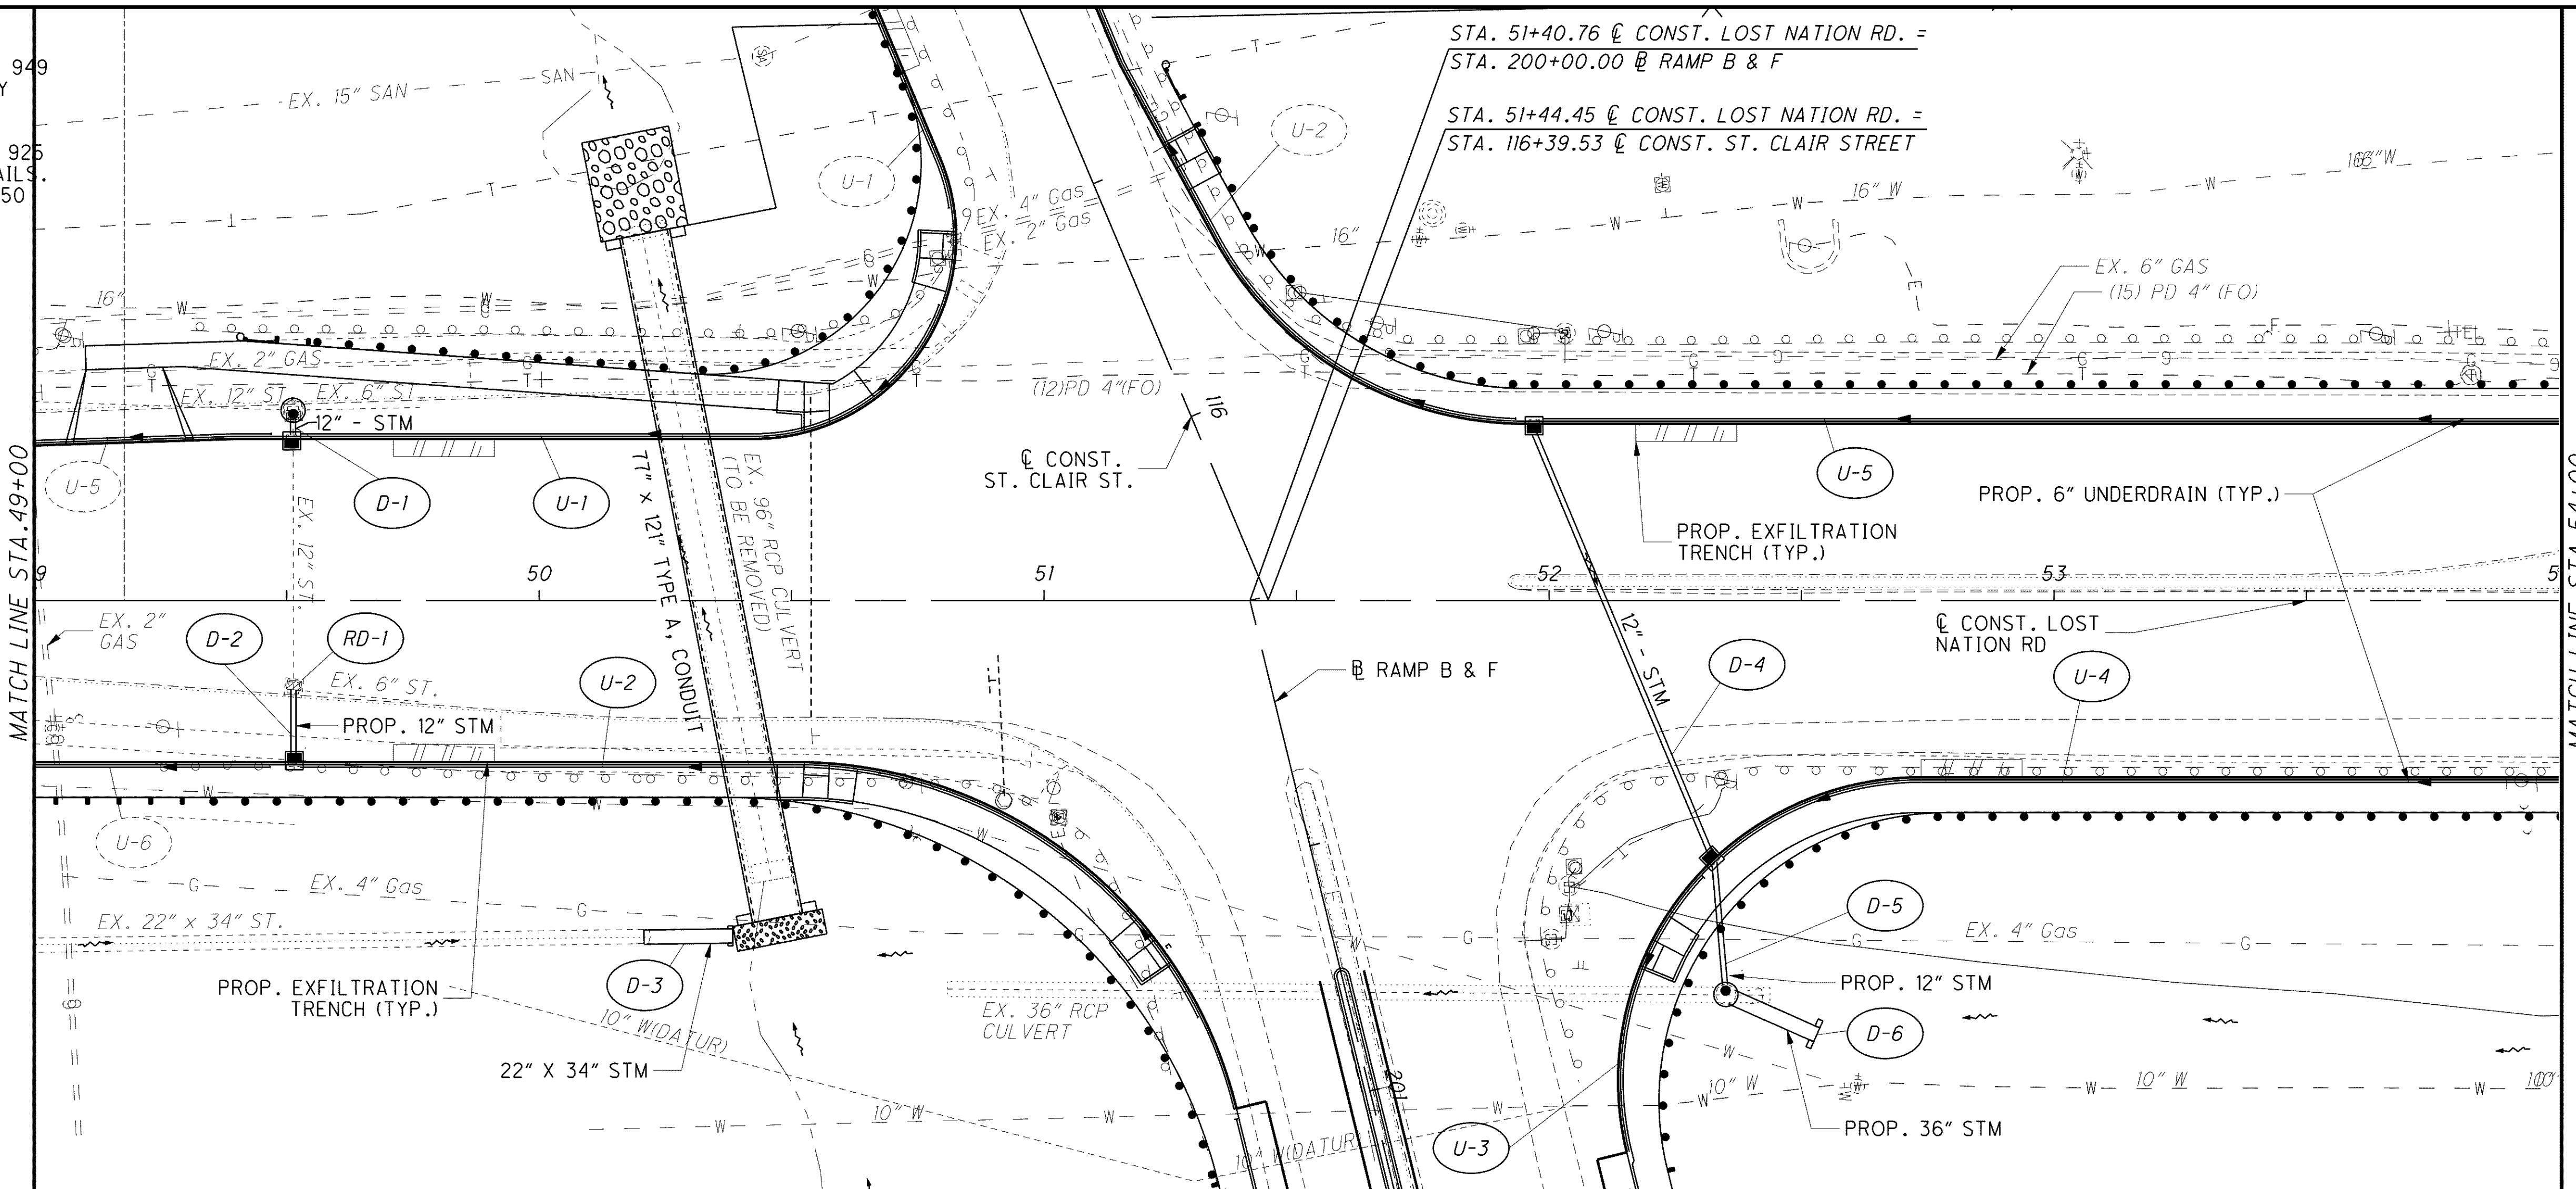

STA. 51+40.76 @ CONST. LOST NATION RD. =
 STA. 200+00.00 @ RAMP B & F
 STA. 51+44.45 @ CONST. LOST NATION RD. =
 STA. 116+39.53 @ CONST. ST. CLAIR STREET

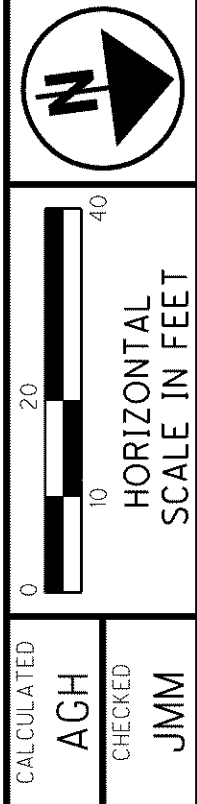

DRAINAGE PLAN AND PROFILE
LOST NATION RD. STA. 49+00 TO STA. 54+00

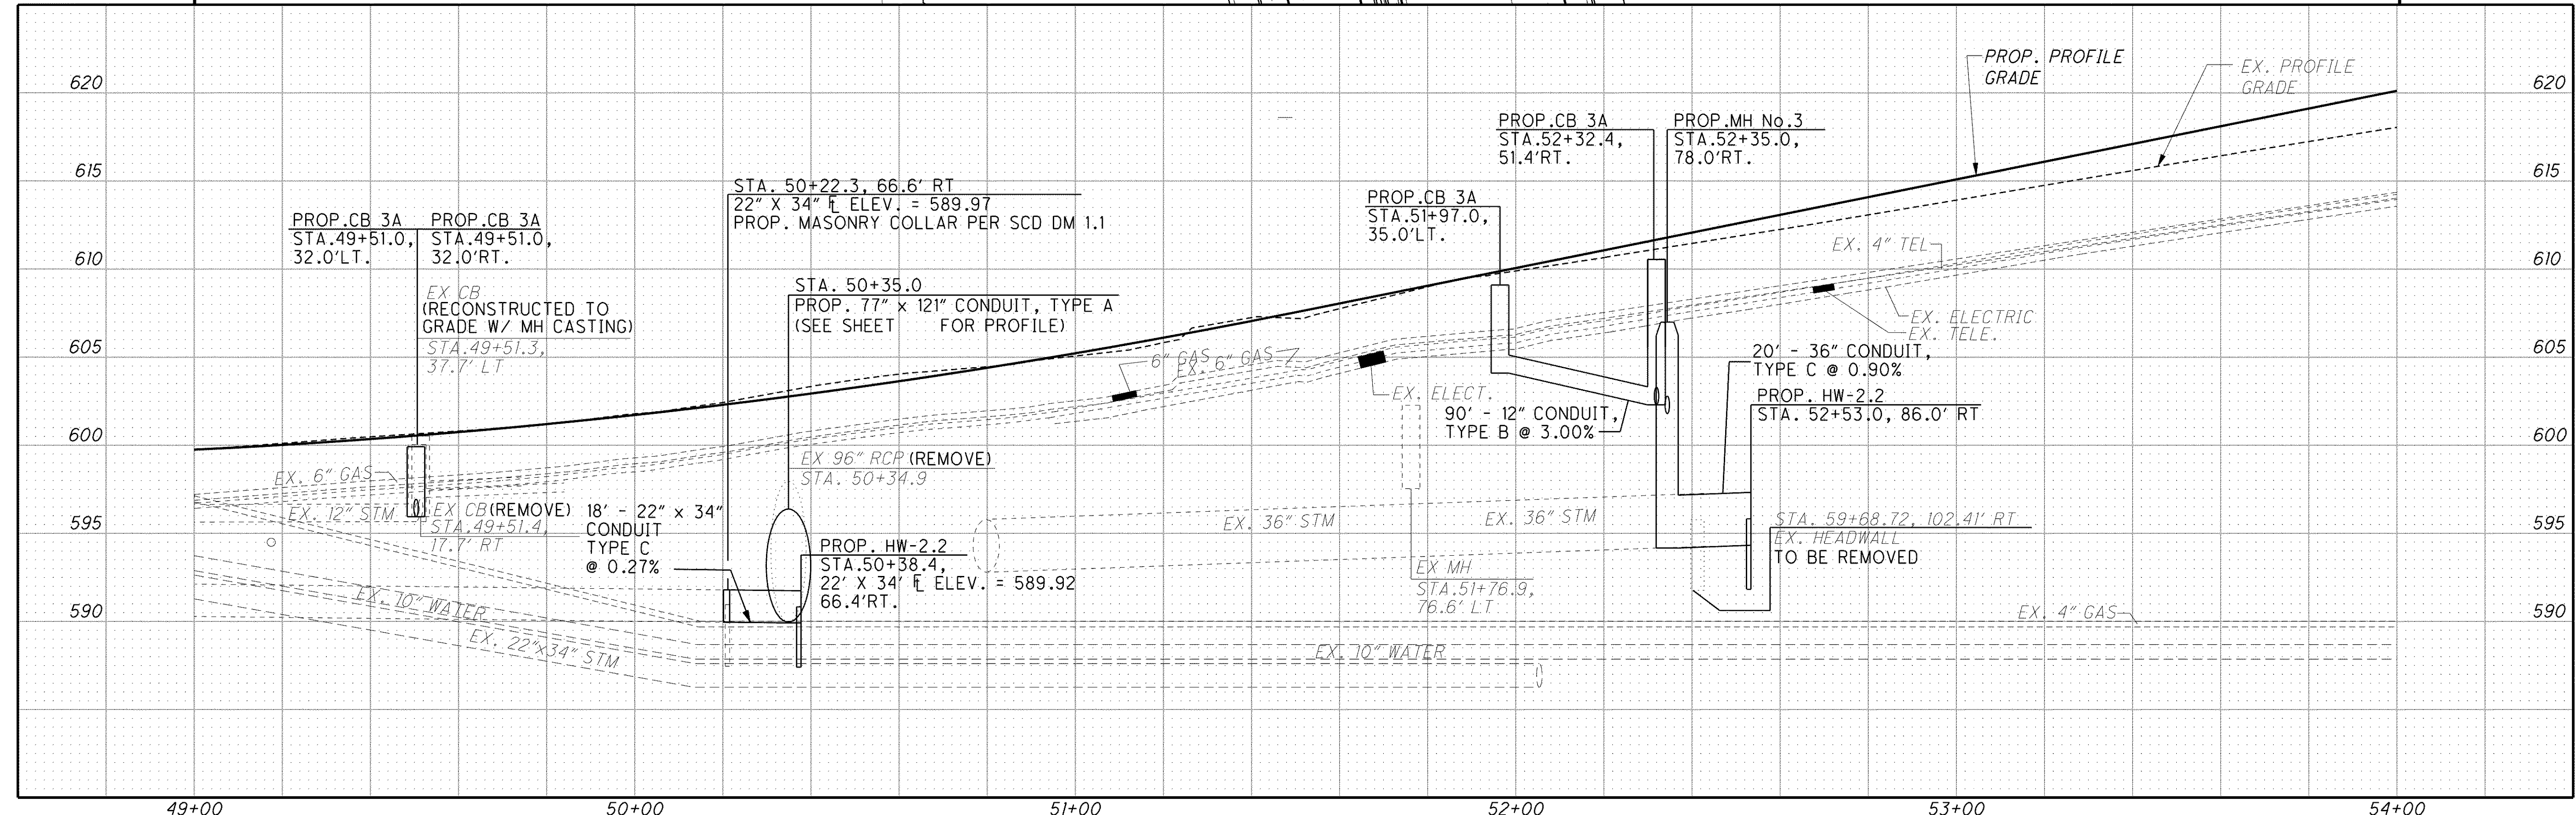

G:\Project\lak\13486\drainage\sheet\13486DP410.dgn 6/24/2008 12:51:03 PM chaneman

LAK-2-3.32