
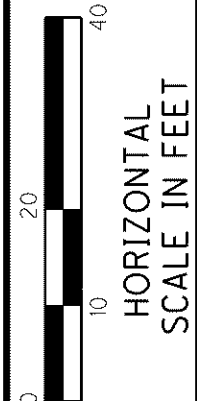
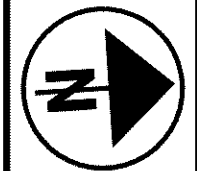
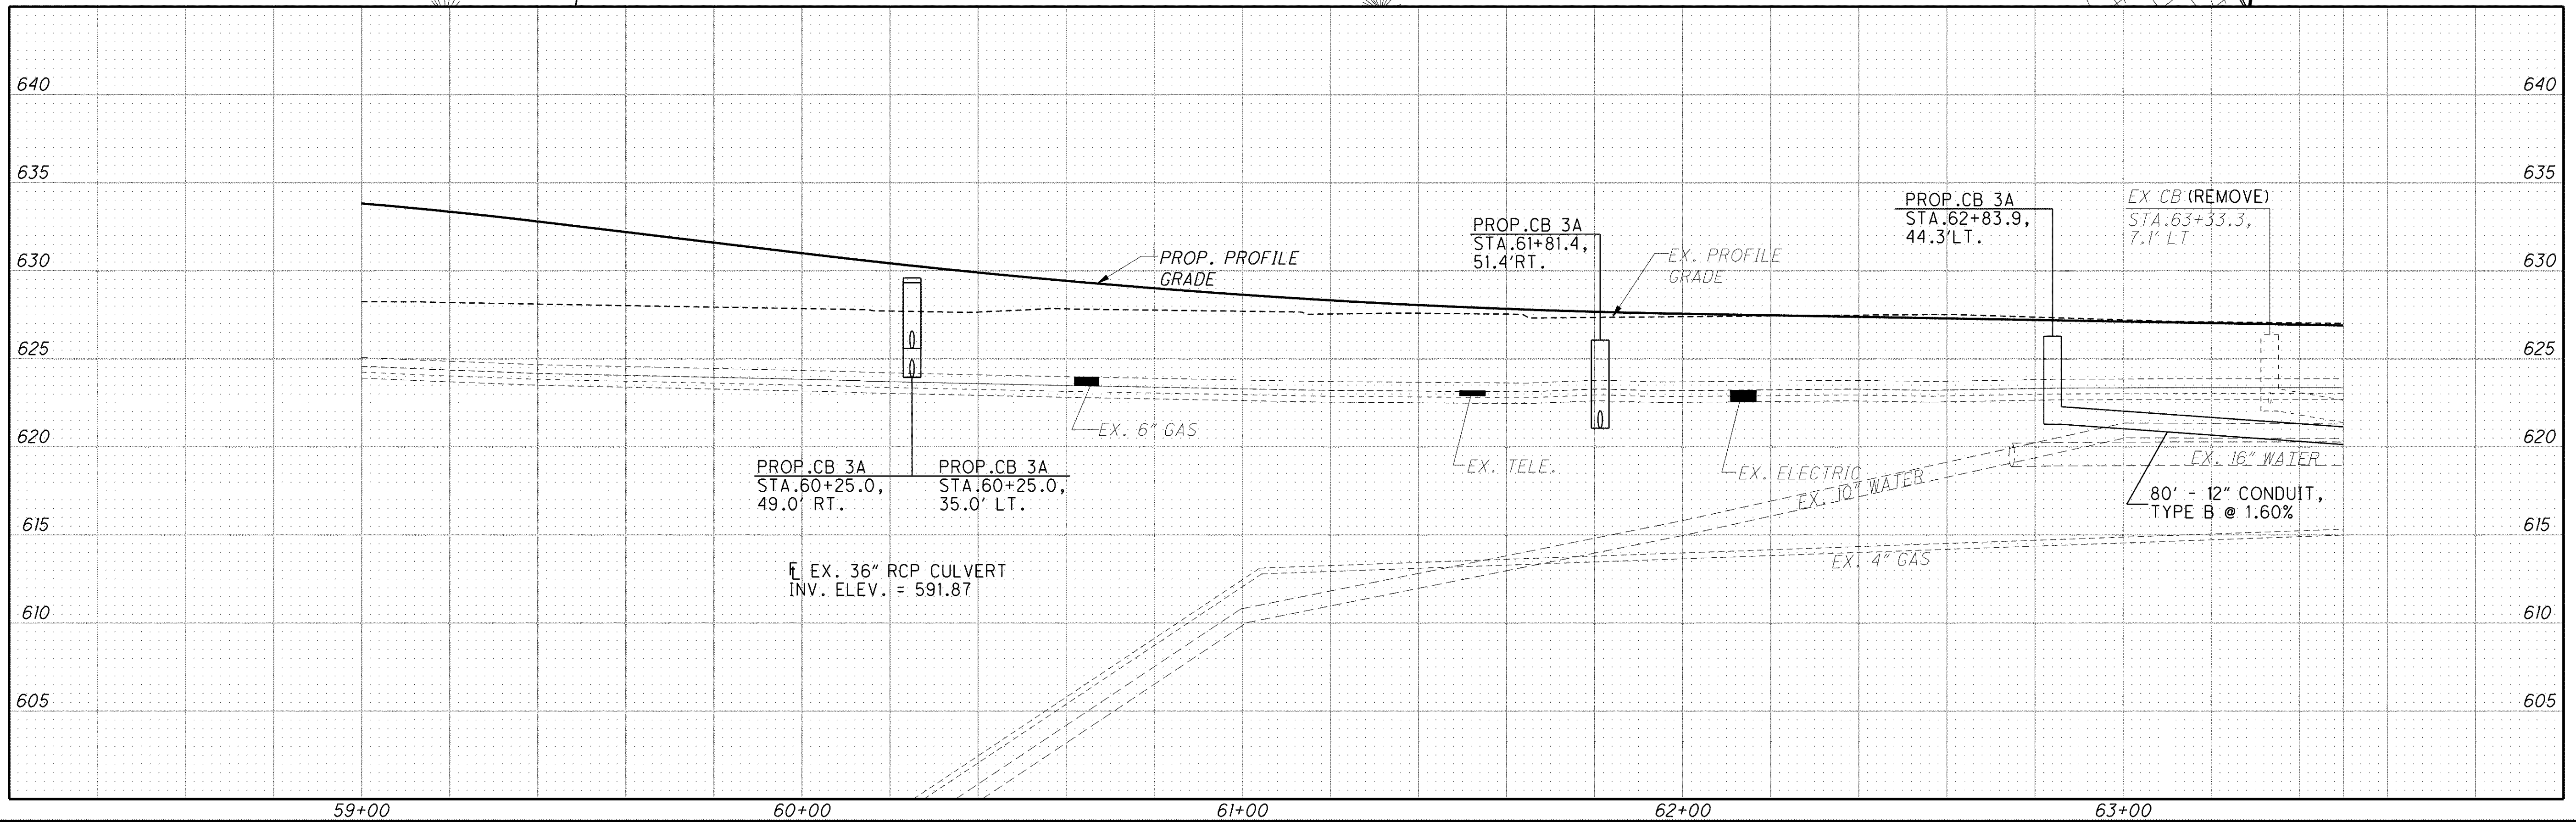


NOTES:

1. SEE SHEETS 947 TO 949 FOR WATER QUALITY BMP DETAILS AND QUANTITIES.
2. SEE SHEETS 920 TO 925 FOR DRAINAGE DETAILS.
3. SEE SHEET 848 TO 850 FOR DRAINAGE SUBSUMMARY.
4. SEE SHEET 945 FOR UNDERDRAIN DETAILS AND SUBSUMMARY.

LEGEND

 PAVEMENT TO BE REMOVED

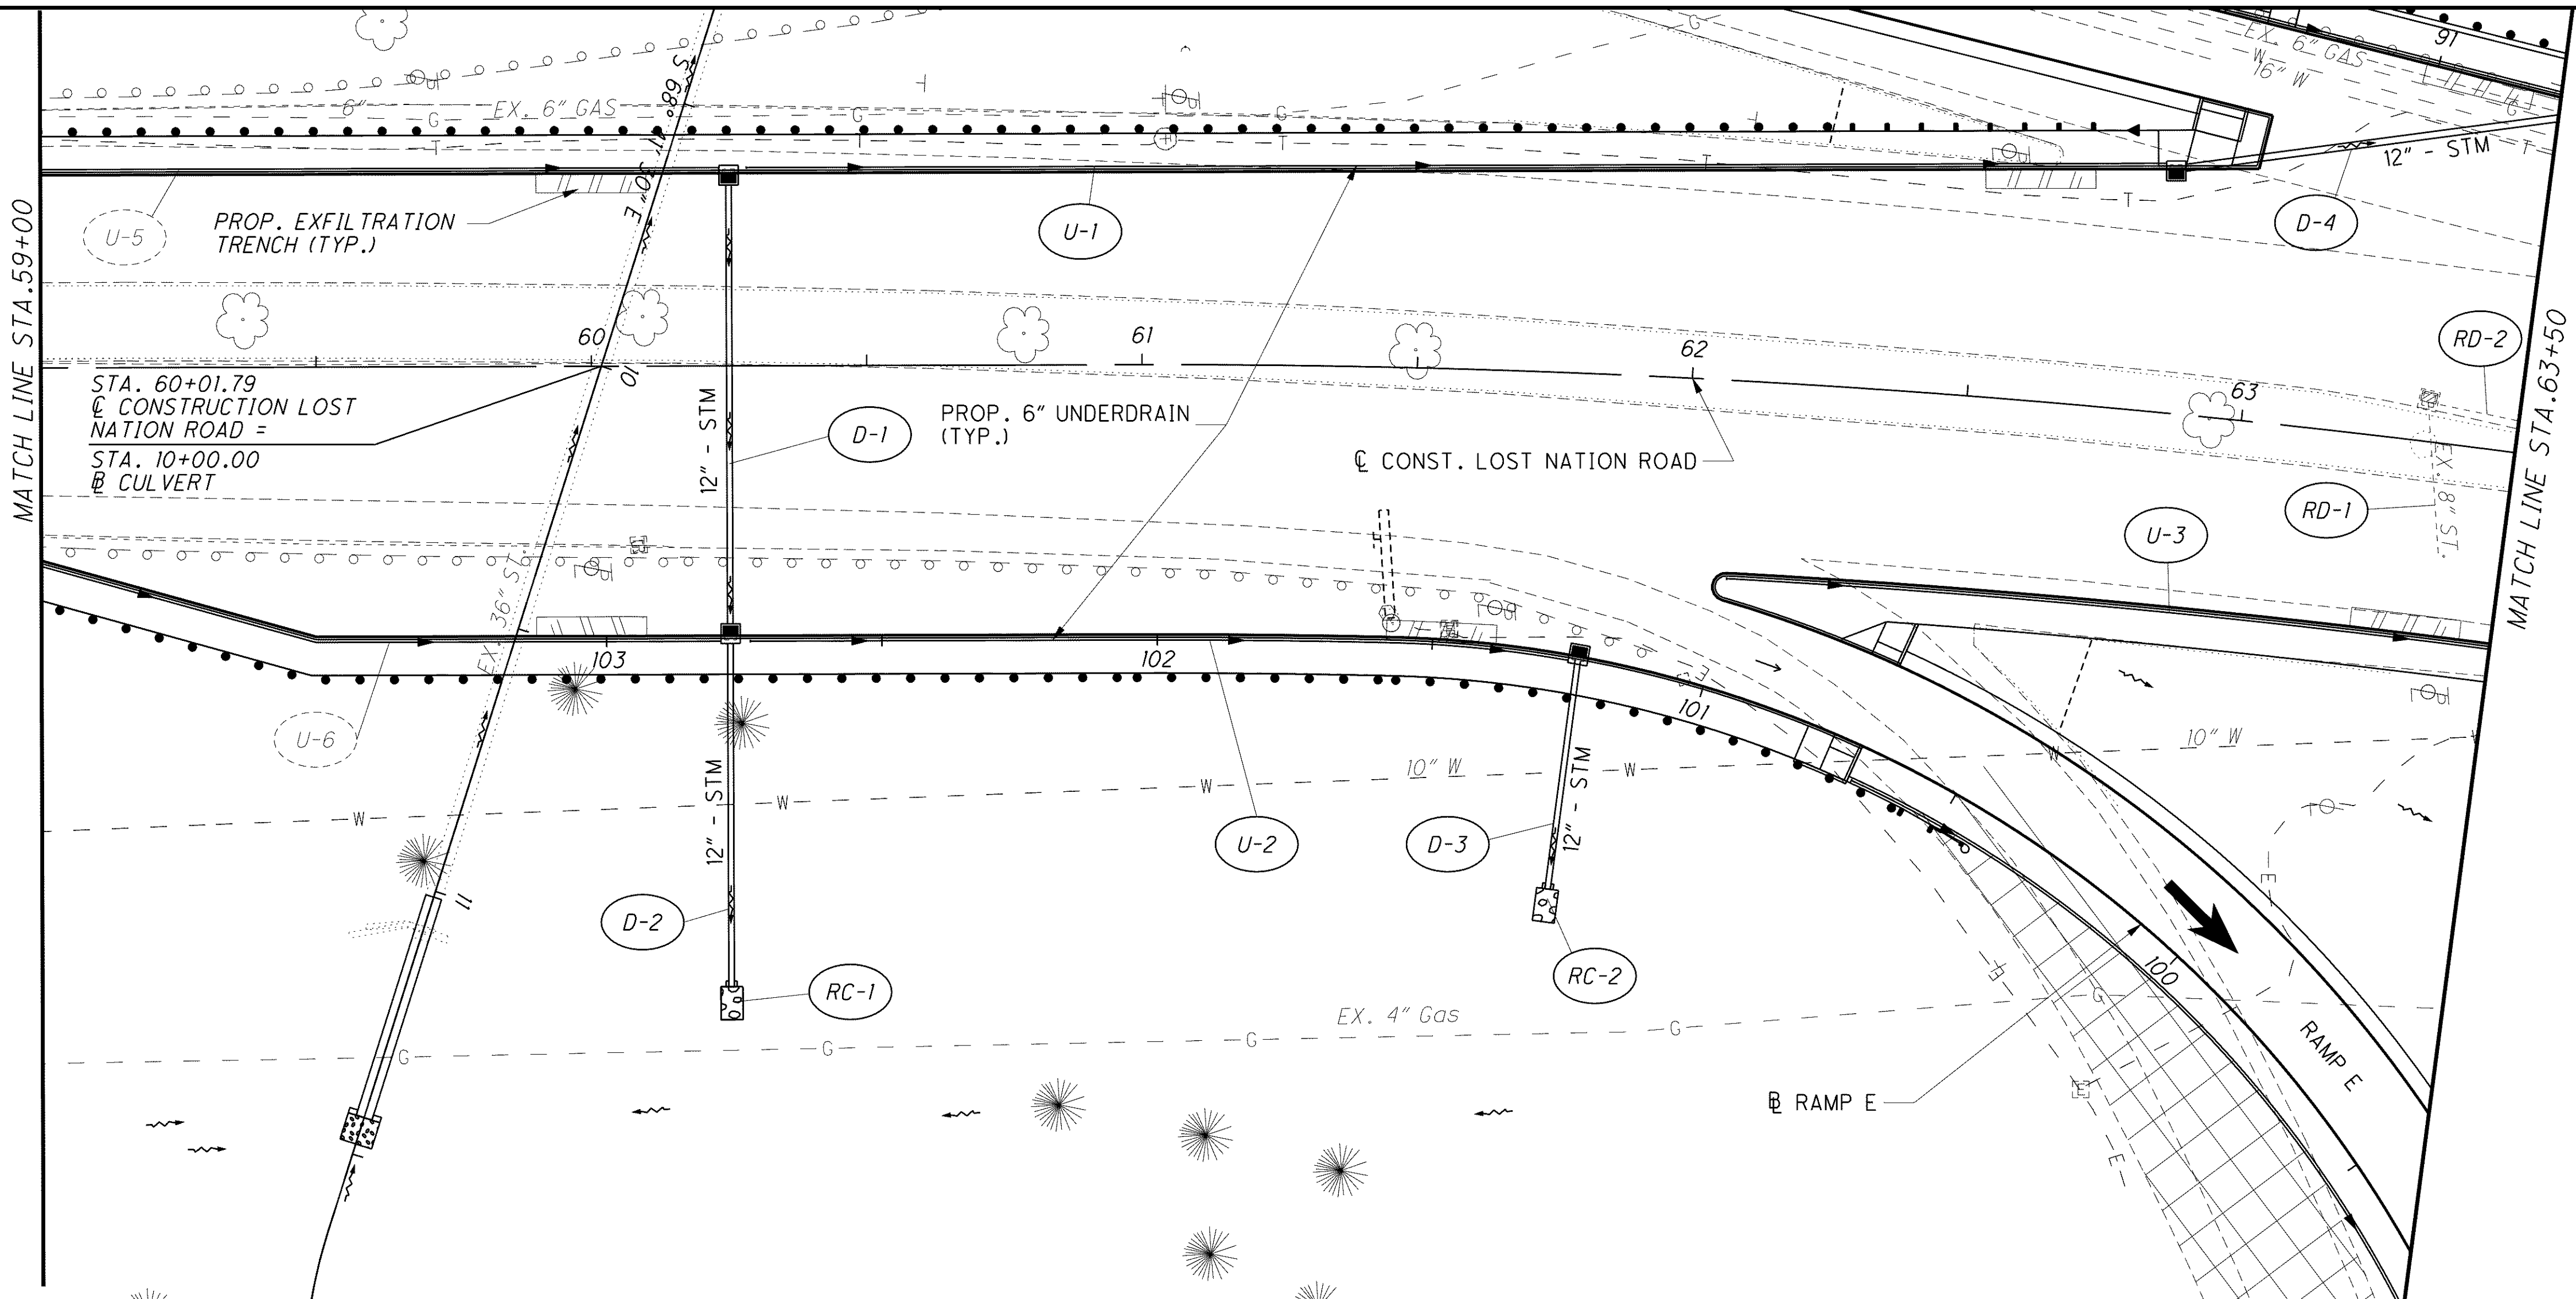

CALCULATED: AGH
CHECKED: PSB

DRAINAGE PLAN AND PROFILE
LOST NATION RD. STA. 59+00 TO STA. 63+50

LAK-2-3.32

900
1679