


C:\Project\ak\13486\drainage\sheet\13486DD02.dgn 6/24/2008 1:05:10 PM chaneman

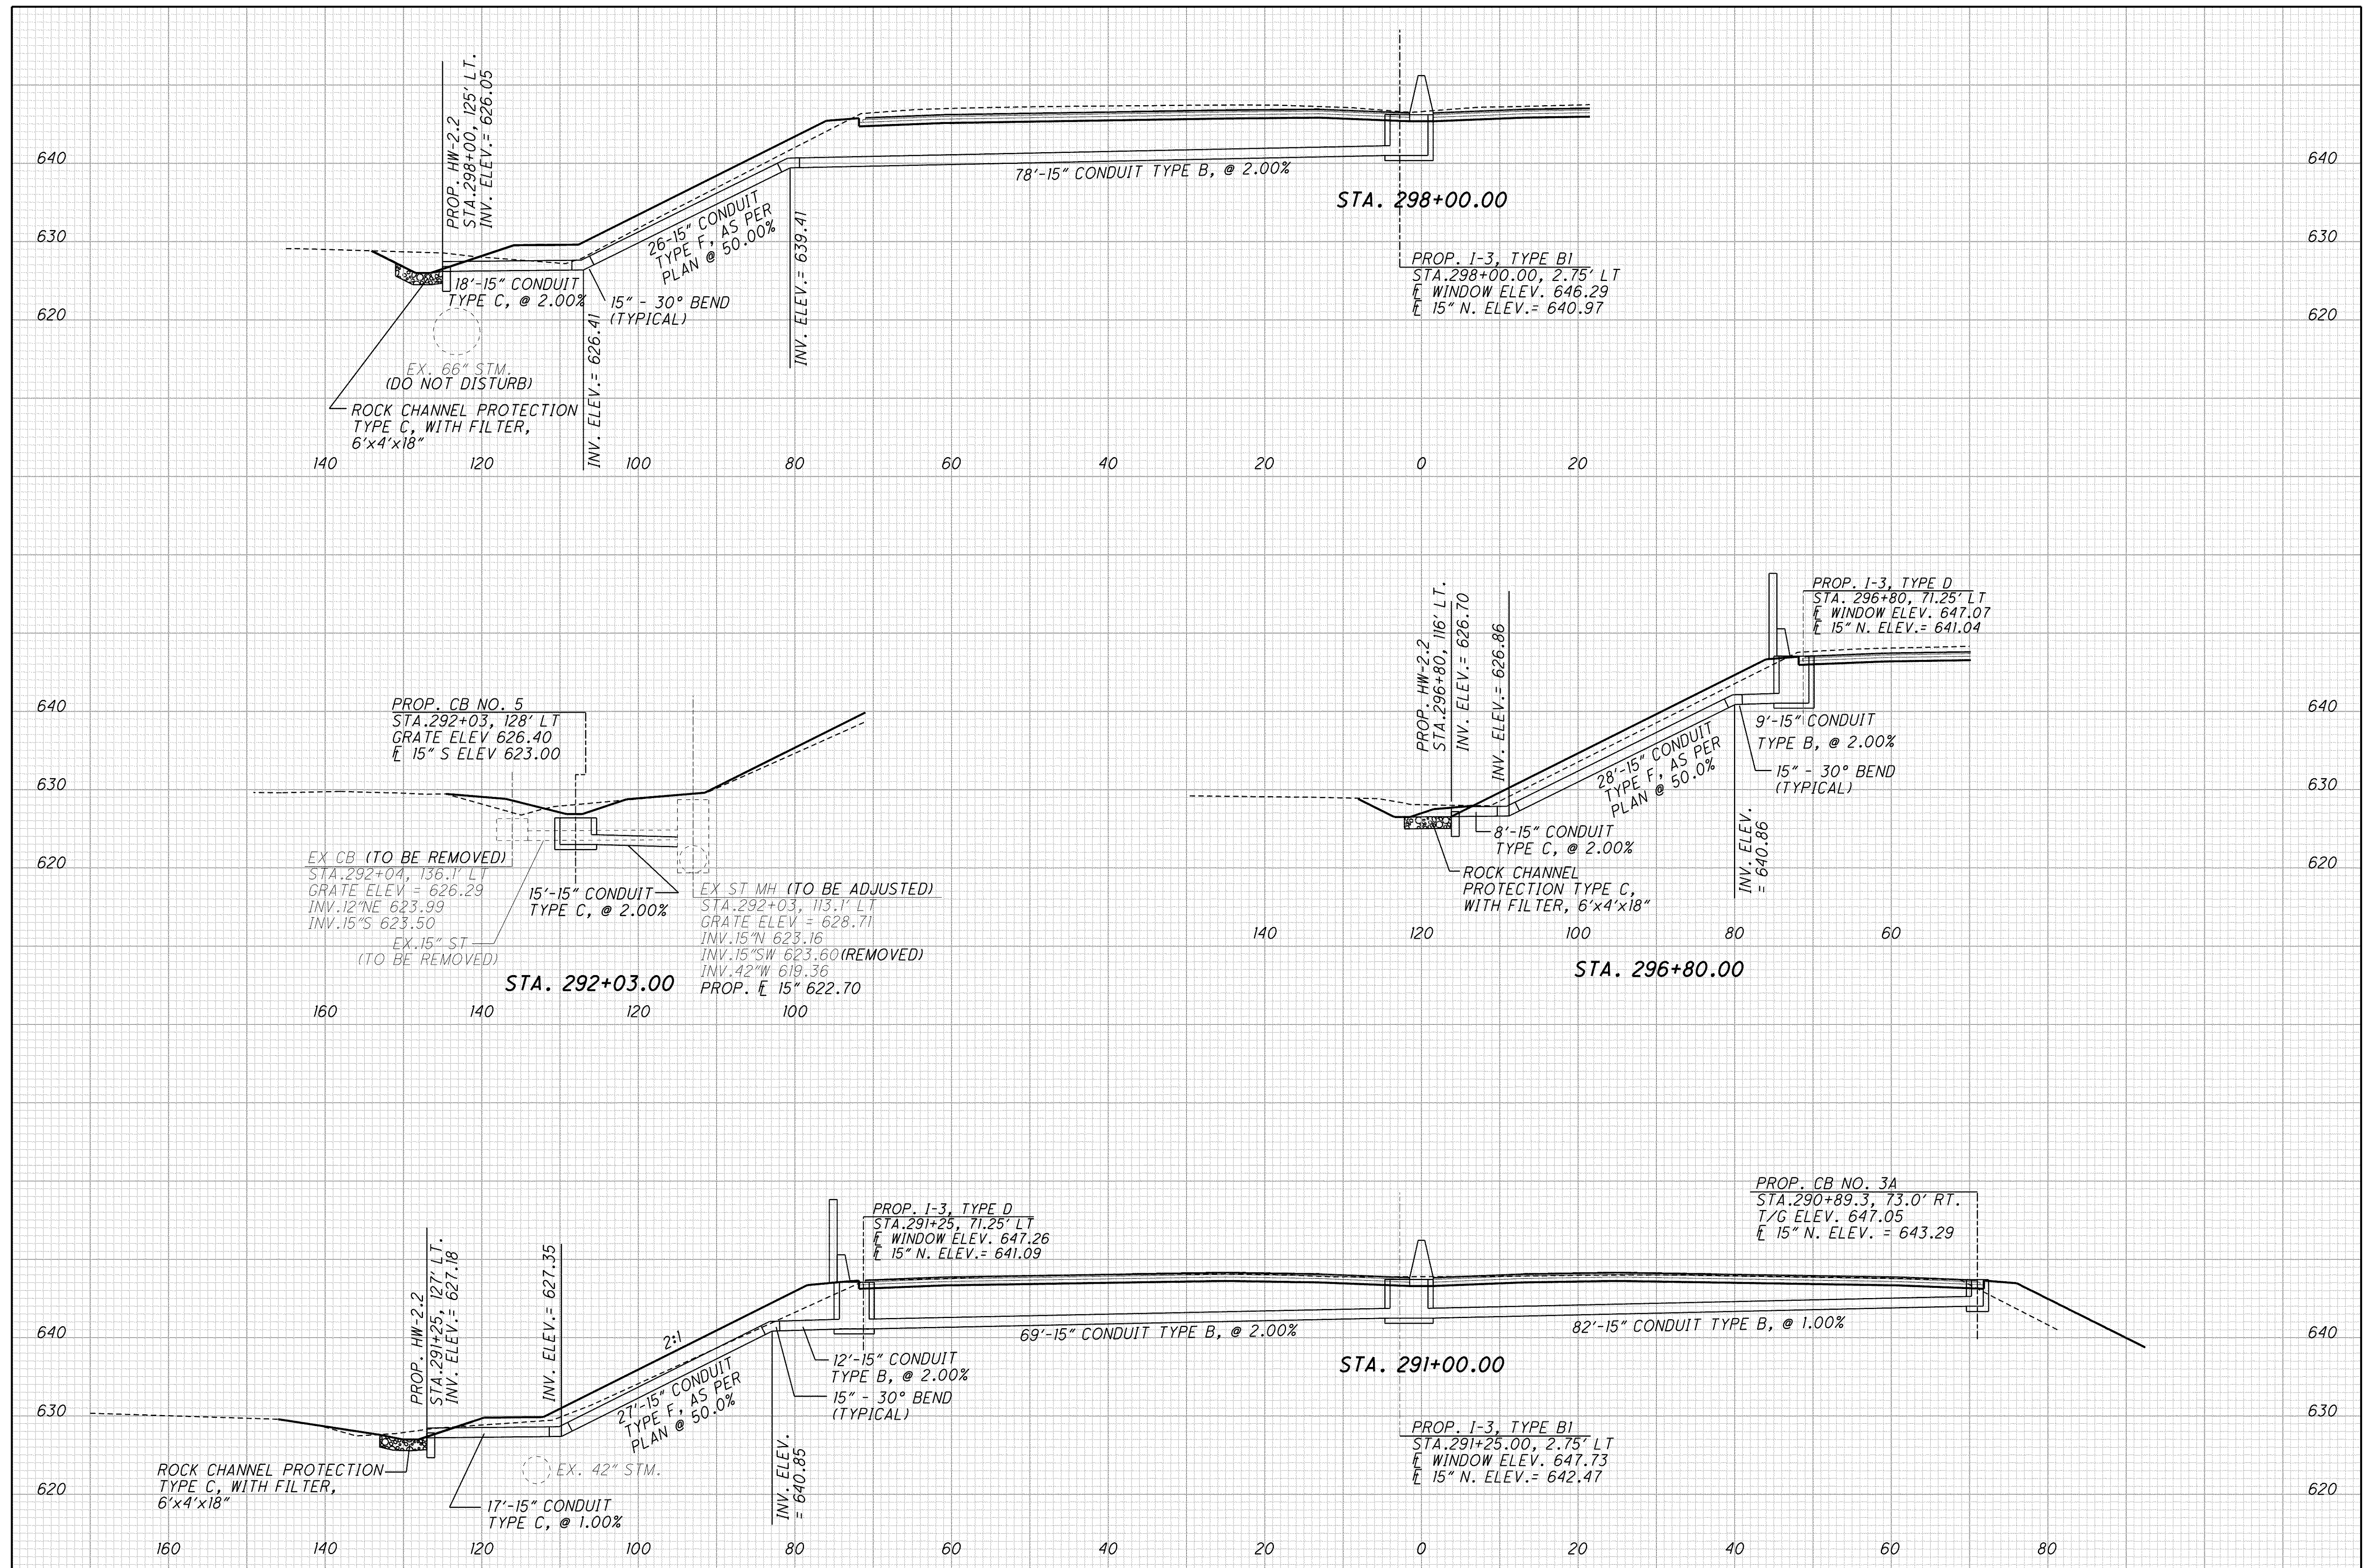

CALCULATED
JLM

CHECKED
PSB

DRAINAGE DETAILS
STA. 291+00 TO STA. 298+00

LAK-2-3.32

904
1679