


C:\Project\lak\13486\drainage\sheet\13486DD17.dgn 6/25/2008 12:21:09 PM pberdis

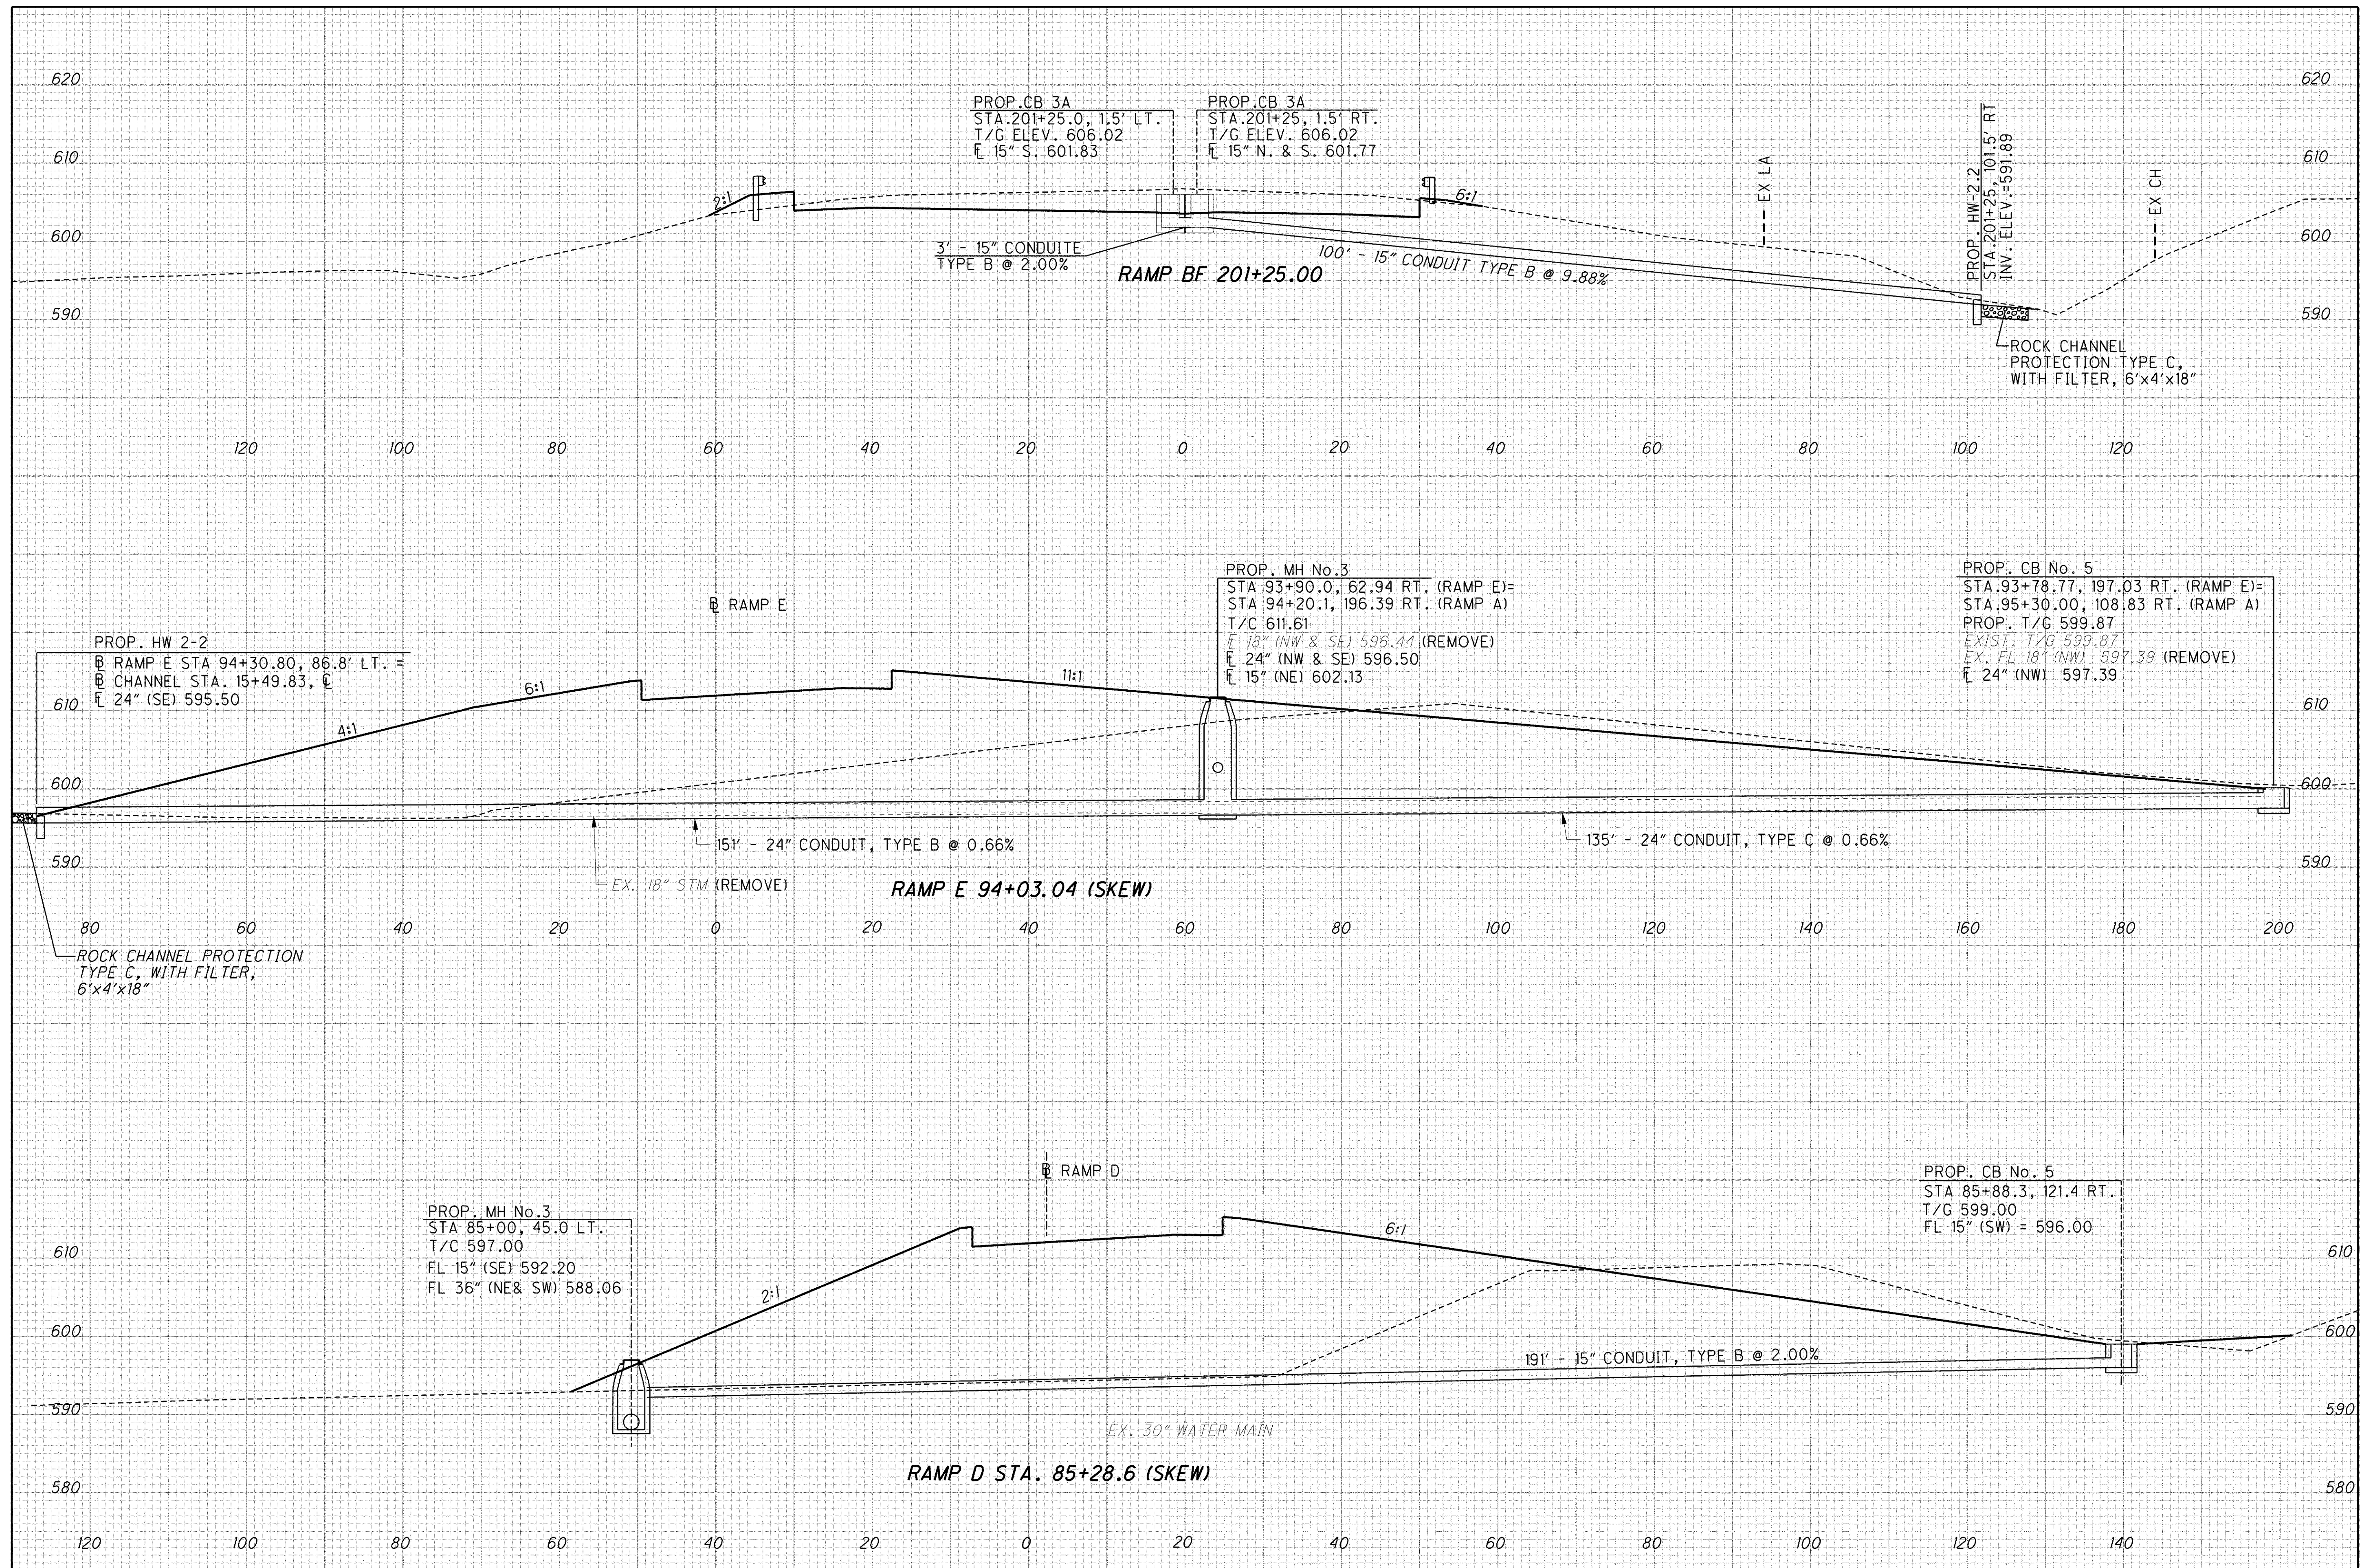

CALCULATED
JLM
CHECKED
PSB

**DRAINAGE DETAILS
LOST NATION ROAD RAMPS**

LAK - 2 - 3.32

918
1679