


C:\Project\lak\13486\drainage\sheet\13486DD404.dgn 6/24/2008 1:09:49 PM chaneman

SEEDING	
END WIDTH	SO. YDS.
140	
120	
100	
80	
60	
40	
20	
0	
20	
40	
60	
80	
100	
120	

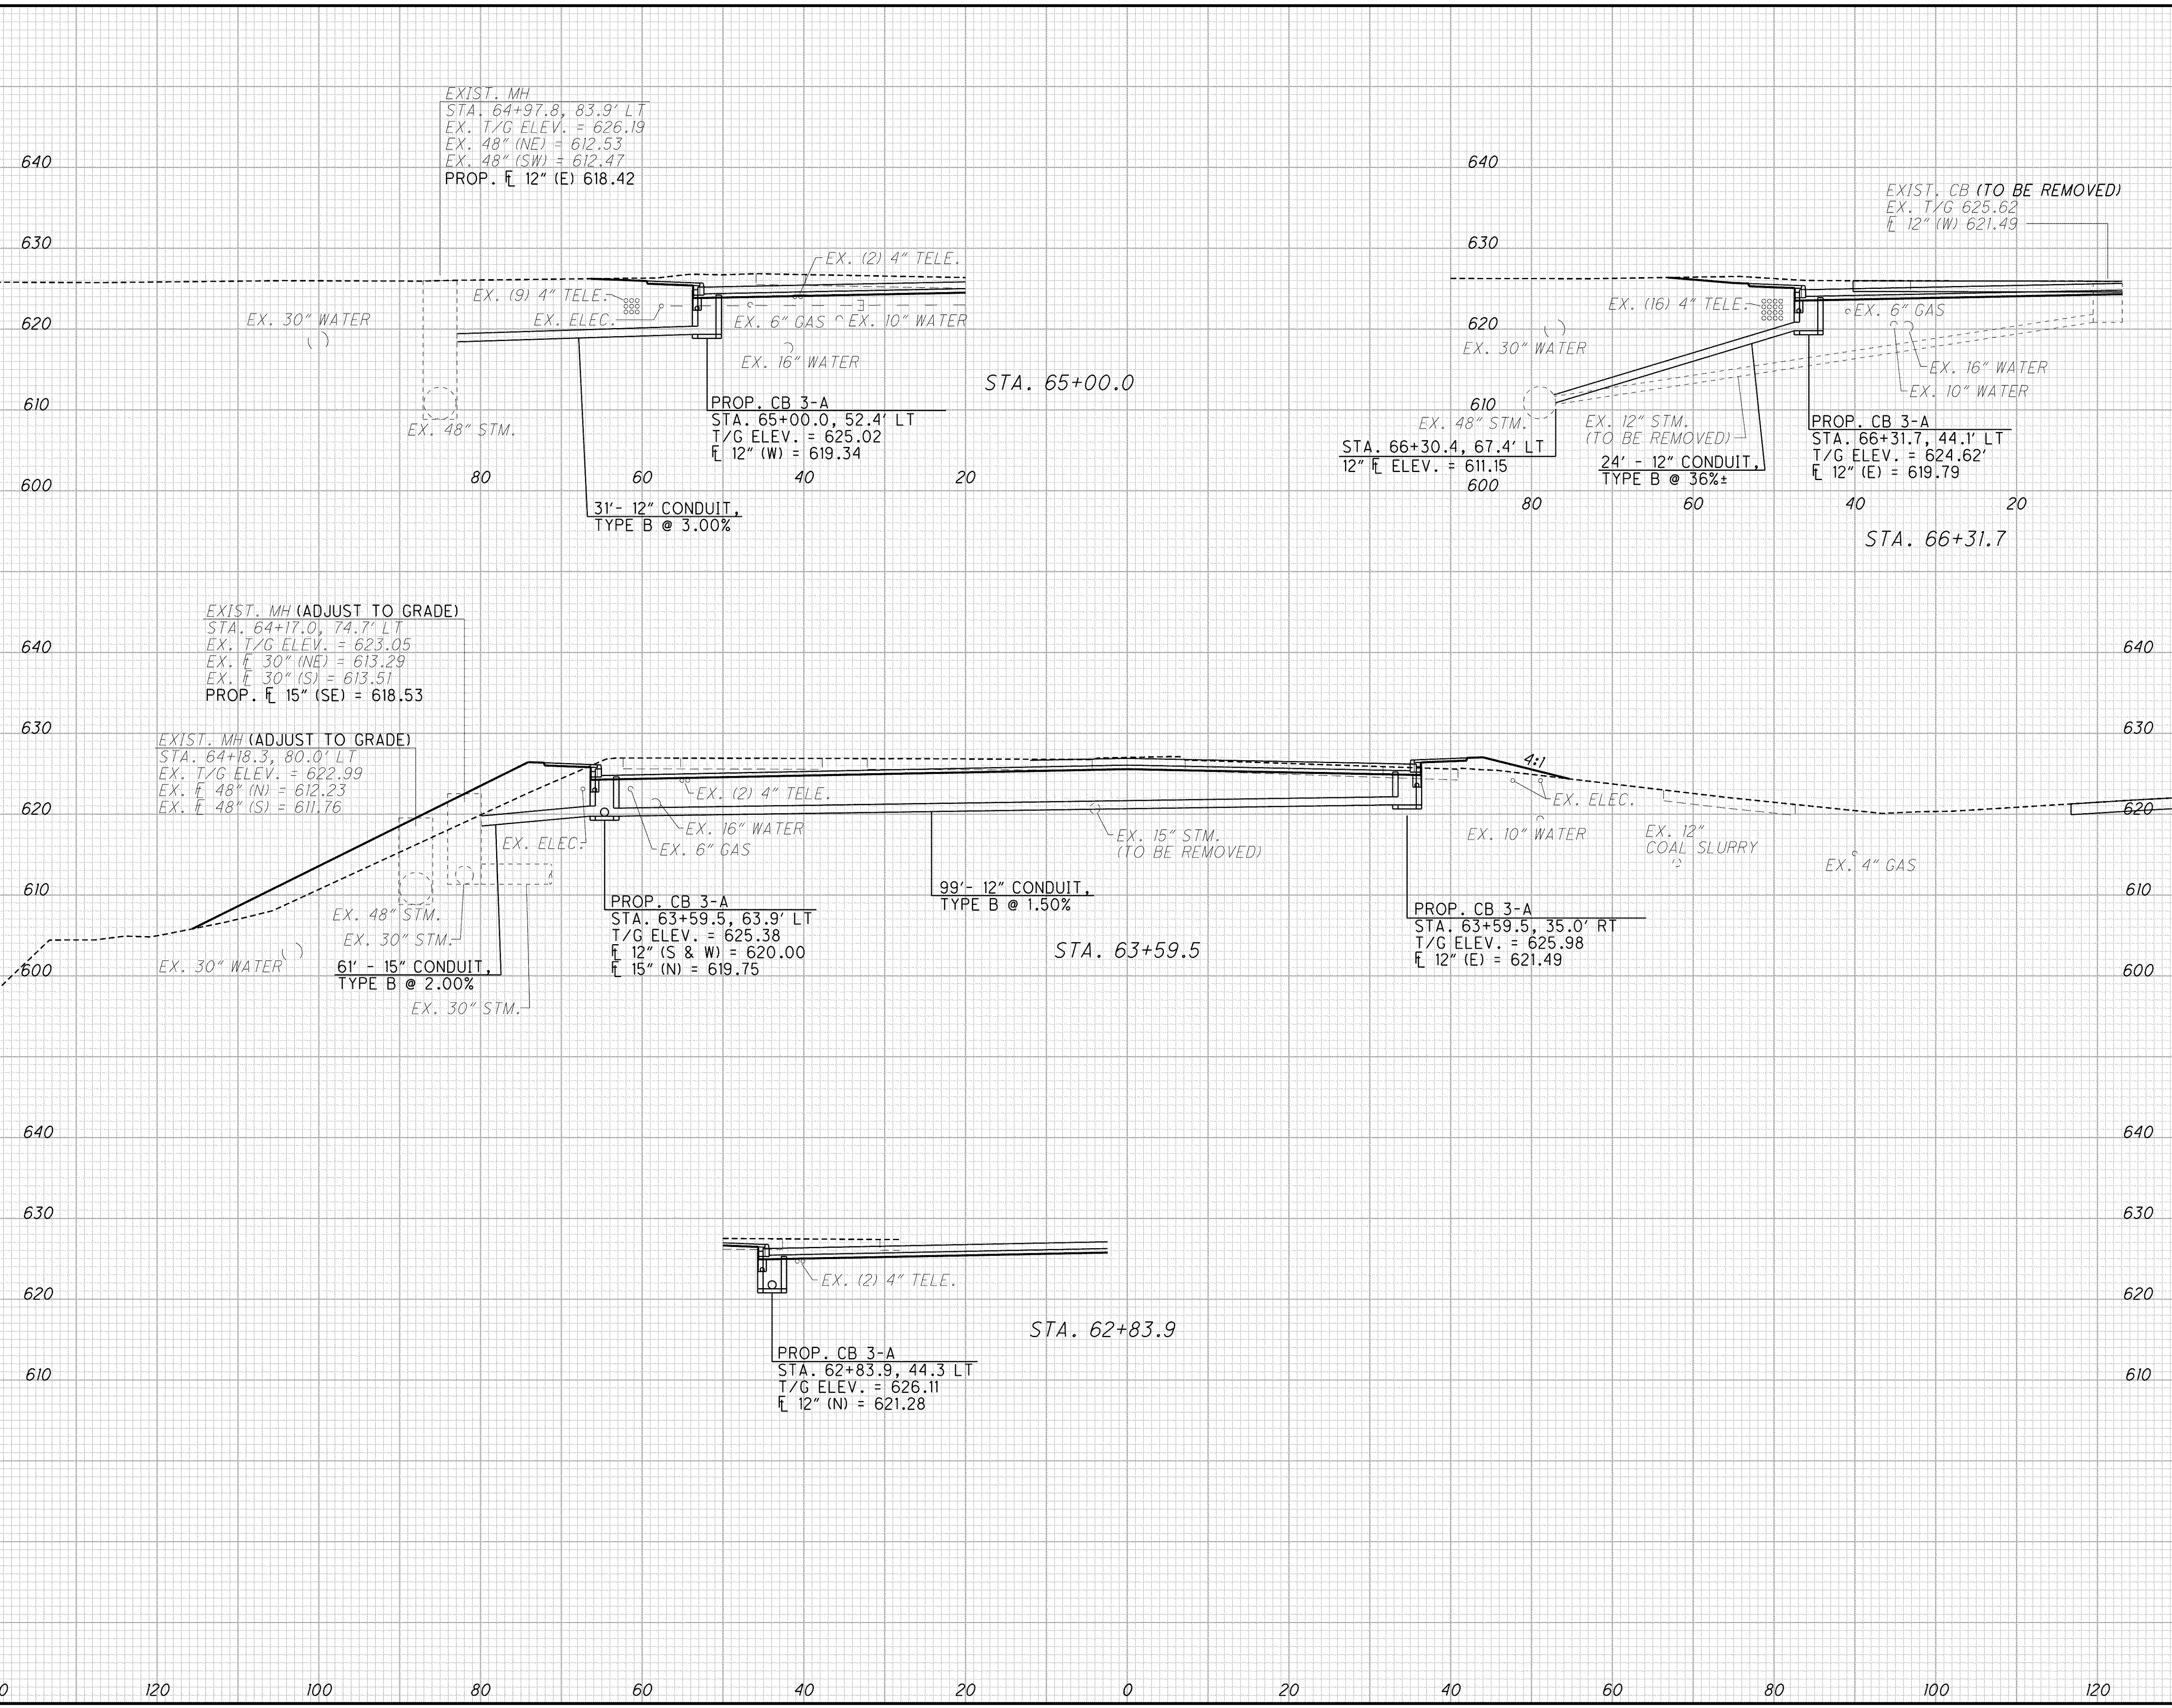

END AREA		VOLUME		CALCULATED AGH	CHECKED PSB
CUT	FILL	CUT	FILL		

LAK - 2 - 3.32
DRAINAGE DETAIL - LOST NATION RD.
62+83.9 TO 66+31.7
 923
 1679