


j:\LAK\13486\_structures\Wall\_002\_sheets\13486\_002GM001.dgn 03-JUL-2008 2:03PM intrn


BORE LOG LOCATIONS		
BORE LOG	STA., OFFSET FROM CENTER LINE S.R. 2	TOP OF ROCK EL.
RT2-01	353+33.21, 55.09' RT	582.4 ***
RT2-02	354+13.05, 70.85' RT	565.8 ***
RT2-03	354+89.83, 57.16' RT	582.4 ***

\*\*\* INDICATES BOTTOM OF BORING EL. (NO ROCK ENCOUNTERED)

- NOTES:
1. OFFSETS ARE MEASURED TO THE FRONT FACE OF MSE PANELS.
  2. THE CONTRACTOR SHALL ACCURATELY LOCATE ANY EXISTING SUBSTRUCTURE ITEMS FOR THE BARN PRIOR TO EXCAVATION. UNDERMINING OF ANY EXISTING FOOTINGS SHALL NOT BE PERMITTED. THE CONTRACTOR SHALL BE RESPONSIBLE FOR PROVIDING ANY SHORING NECESSARY TO ADEQUATELY PROTECT THE BARN. ALL LABOR AND MATERIALS FOR THIS WORK SHALL BE INCLUDED WITH ITEM 503 COFFERDAMS, CRIBS AND SHEETING FOR PAYMENT AND PERFORMED AS DIRECTED BY THE ENGINEER.
  3. DRAINAGE FROM ABUTMENT TO BE CONNECTED TO MSE WALL DRAINAGE. CONDUIT INCLUDED WITH STRUCTURE QUANTITIES FOR PAYMENT. SEE SHEET 1416 1679.

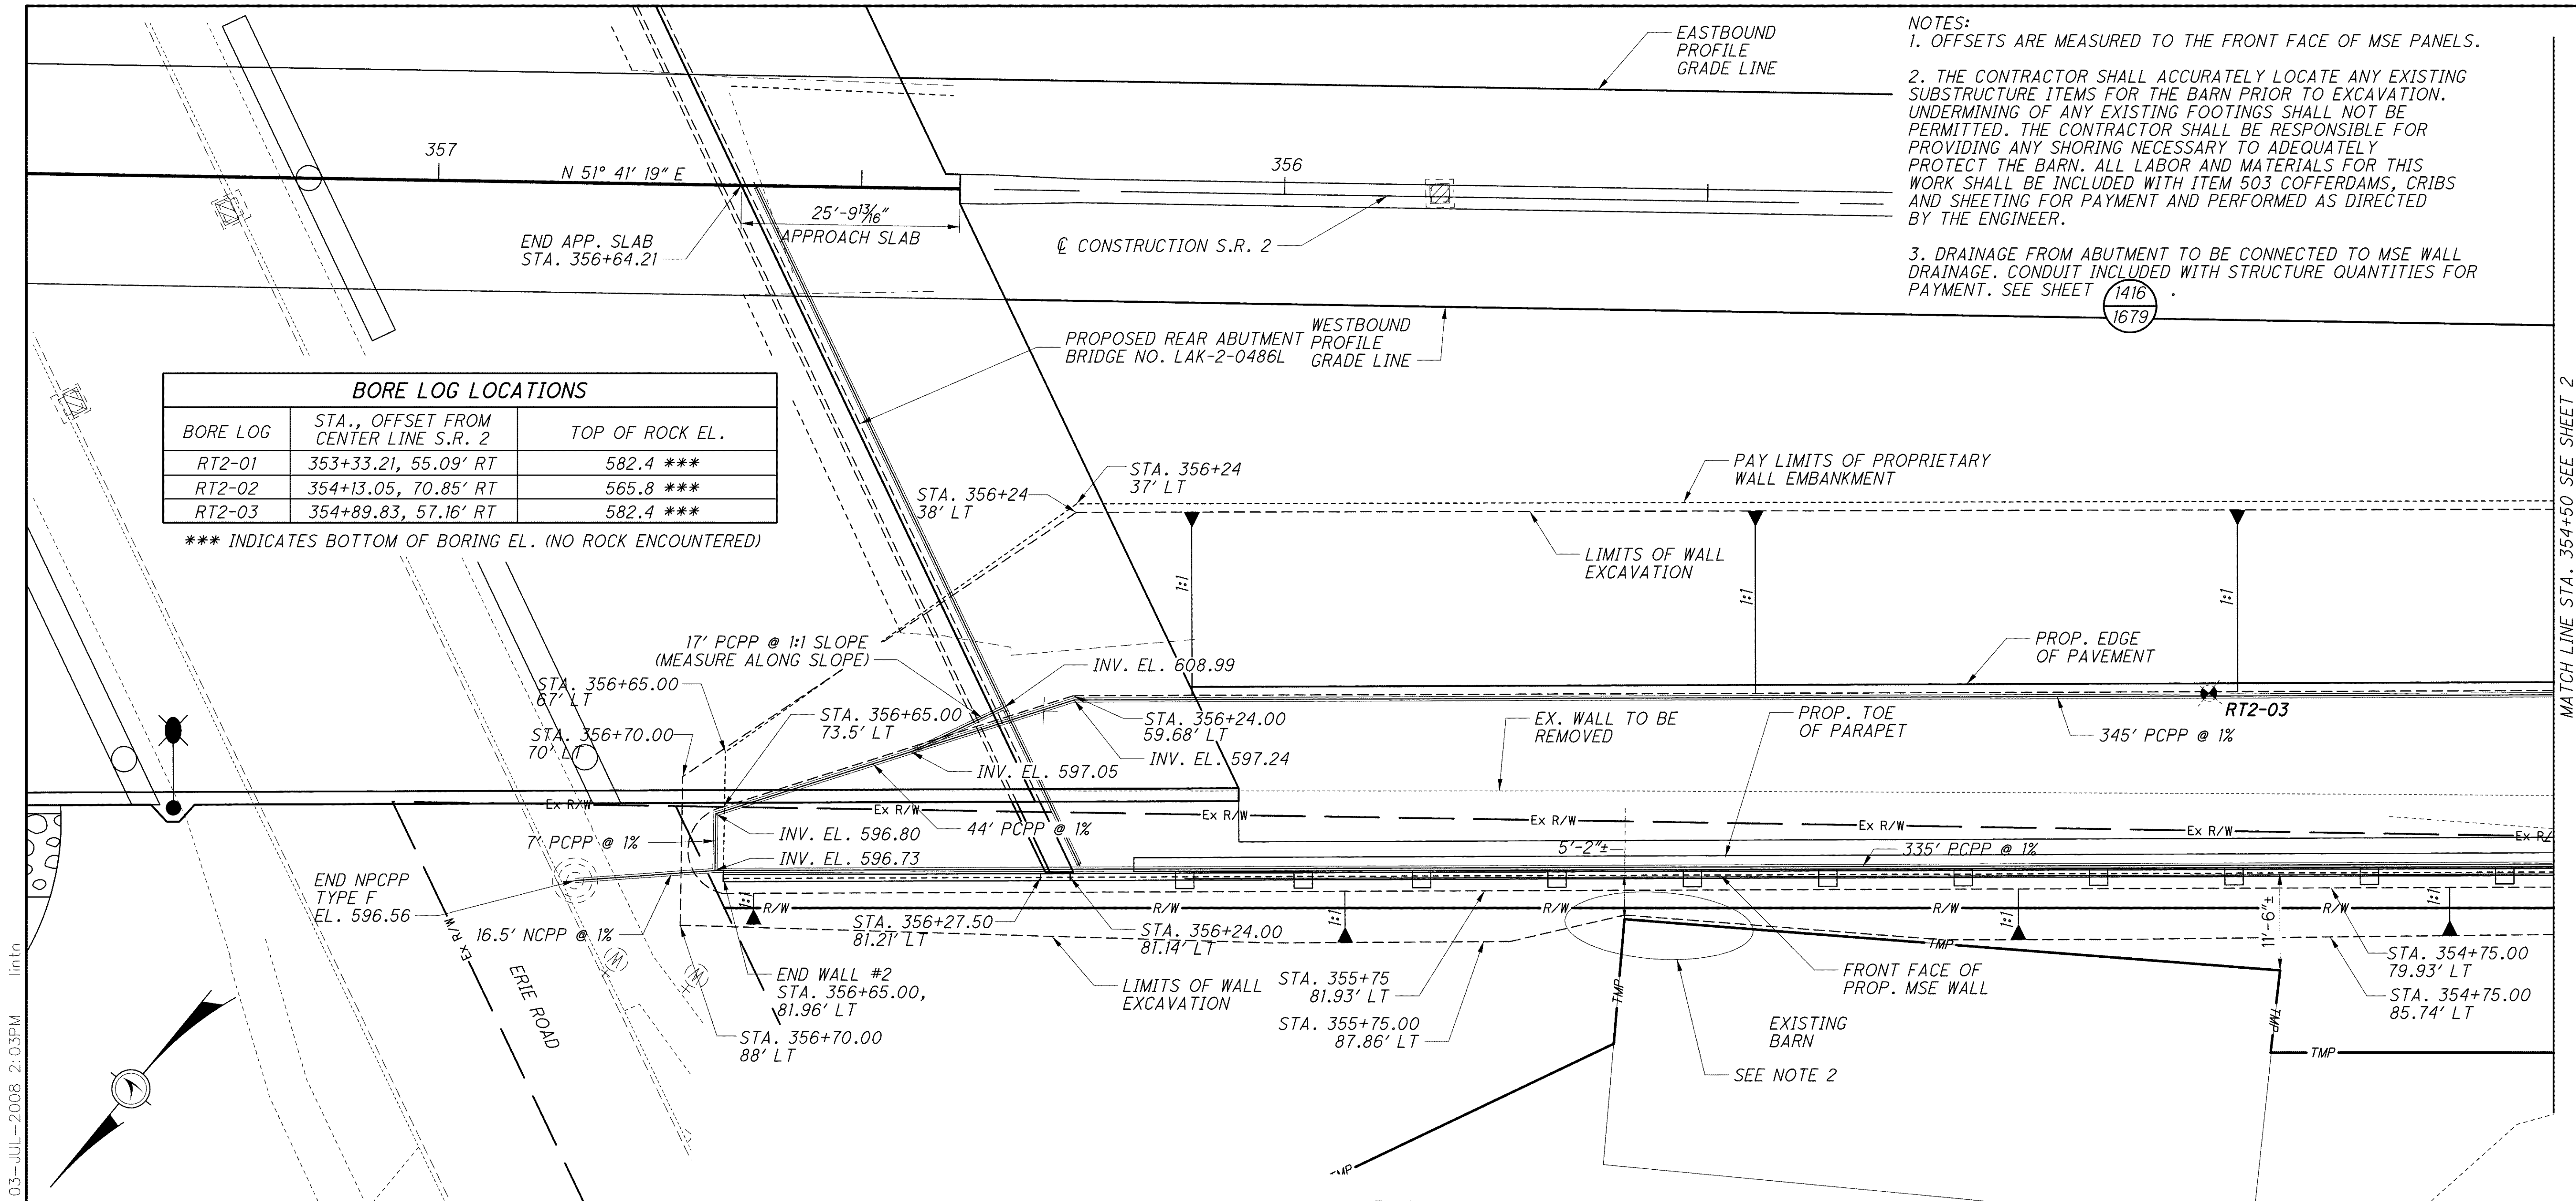

PLAN

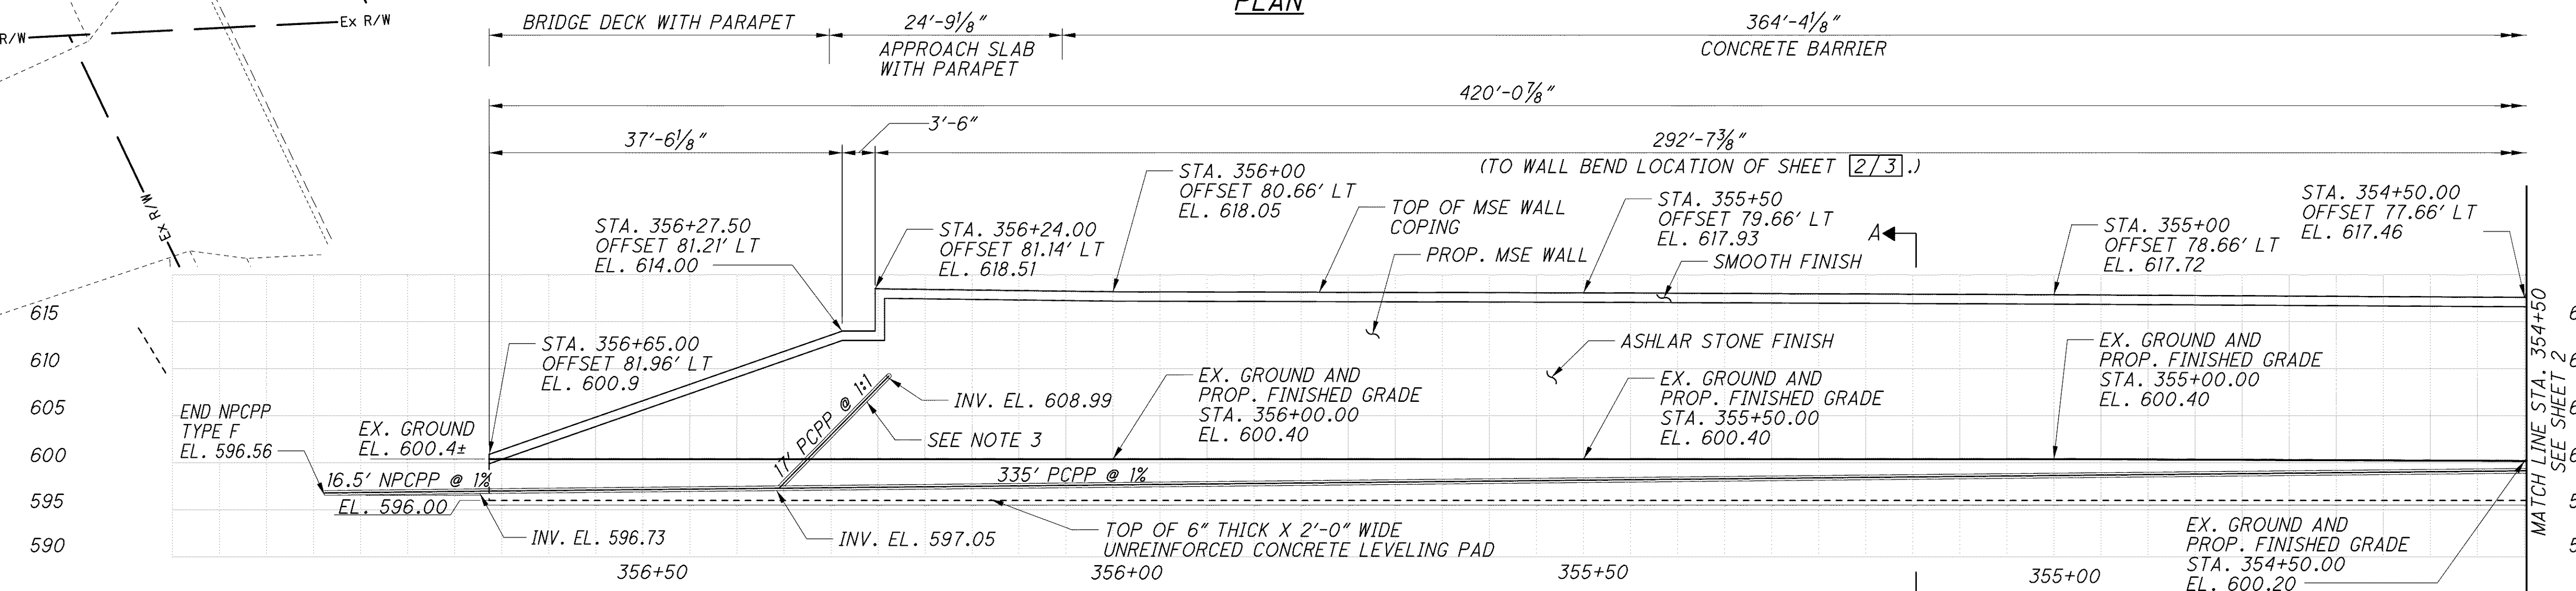

ELEVATION

MATCH LINE STA. 354+50 SEE SHEET 2

MATCH LINE STA. 354+50 SEE SHEET 2