


C:\Project\CV000048A001\Drawing\LAK\13486\structures\wall\_003\sheets\13486\_003WE001.dgn 6/26/2008 3:59:38 PM mbechter

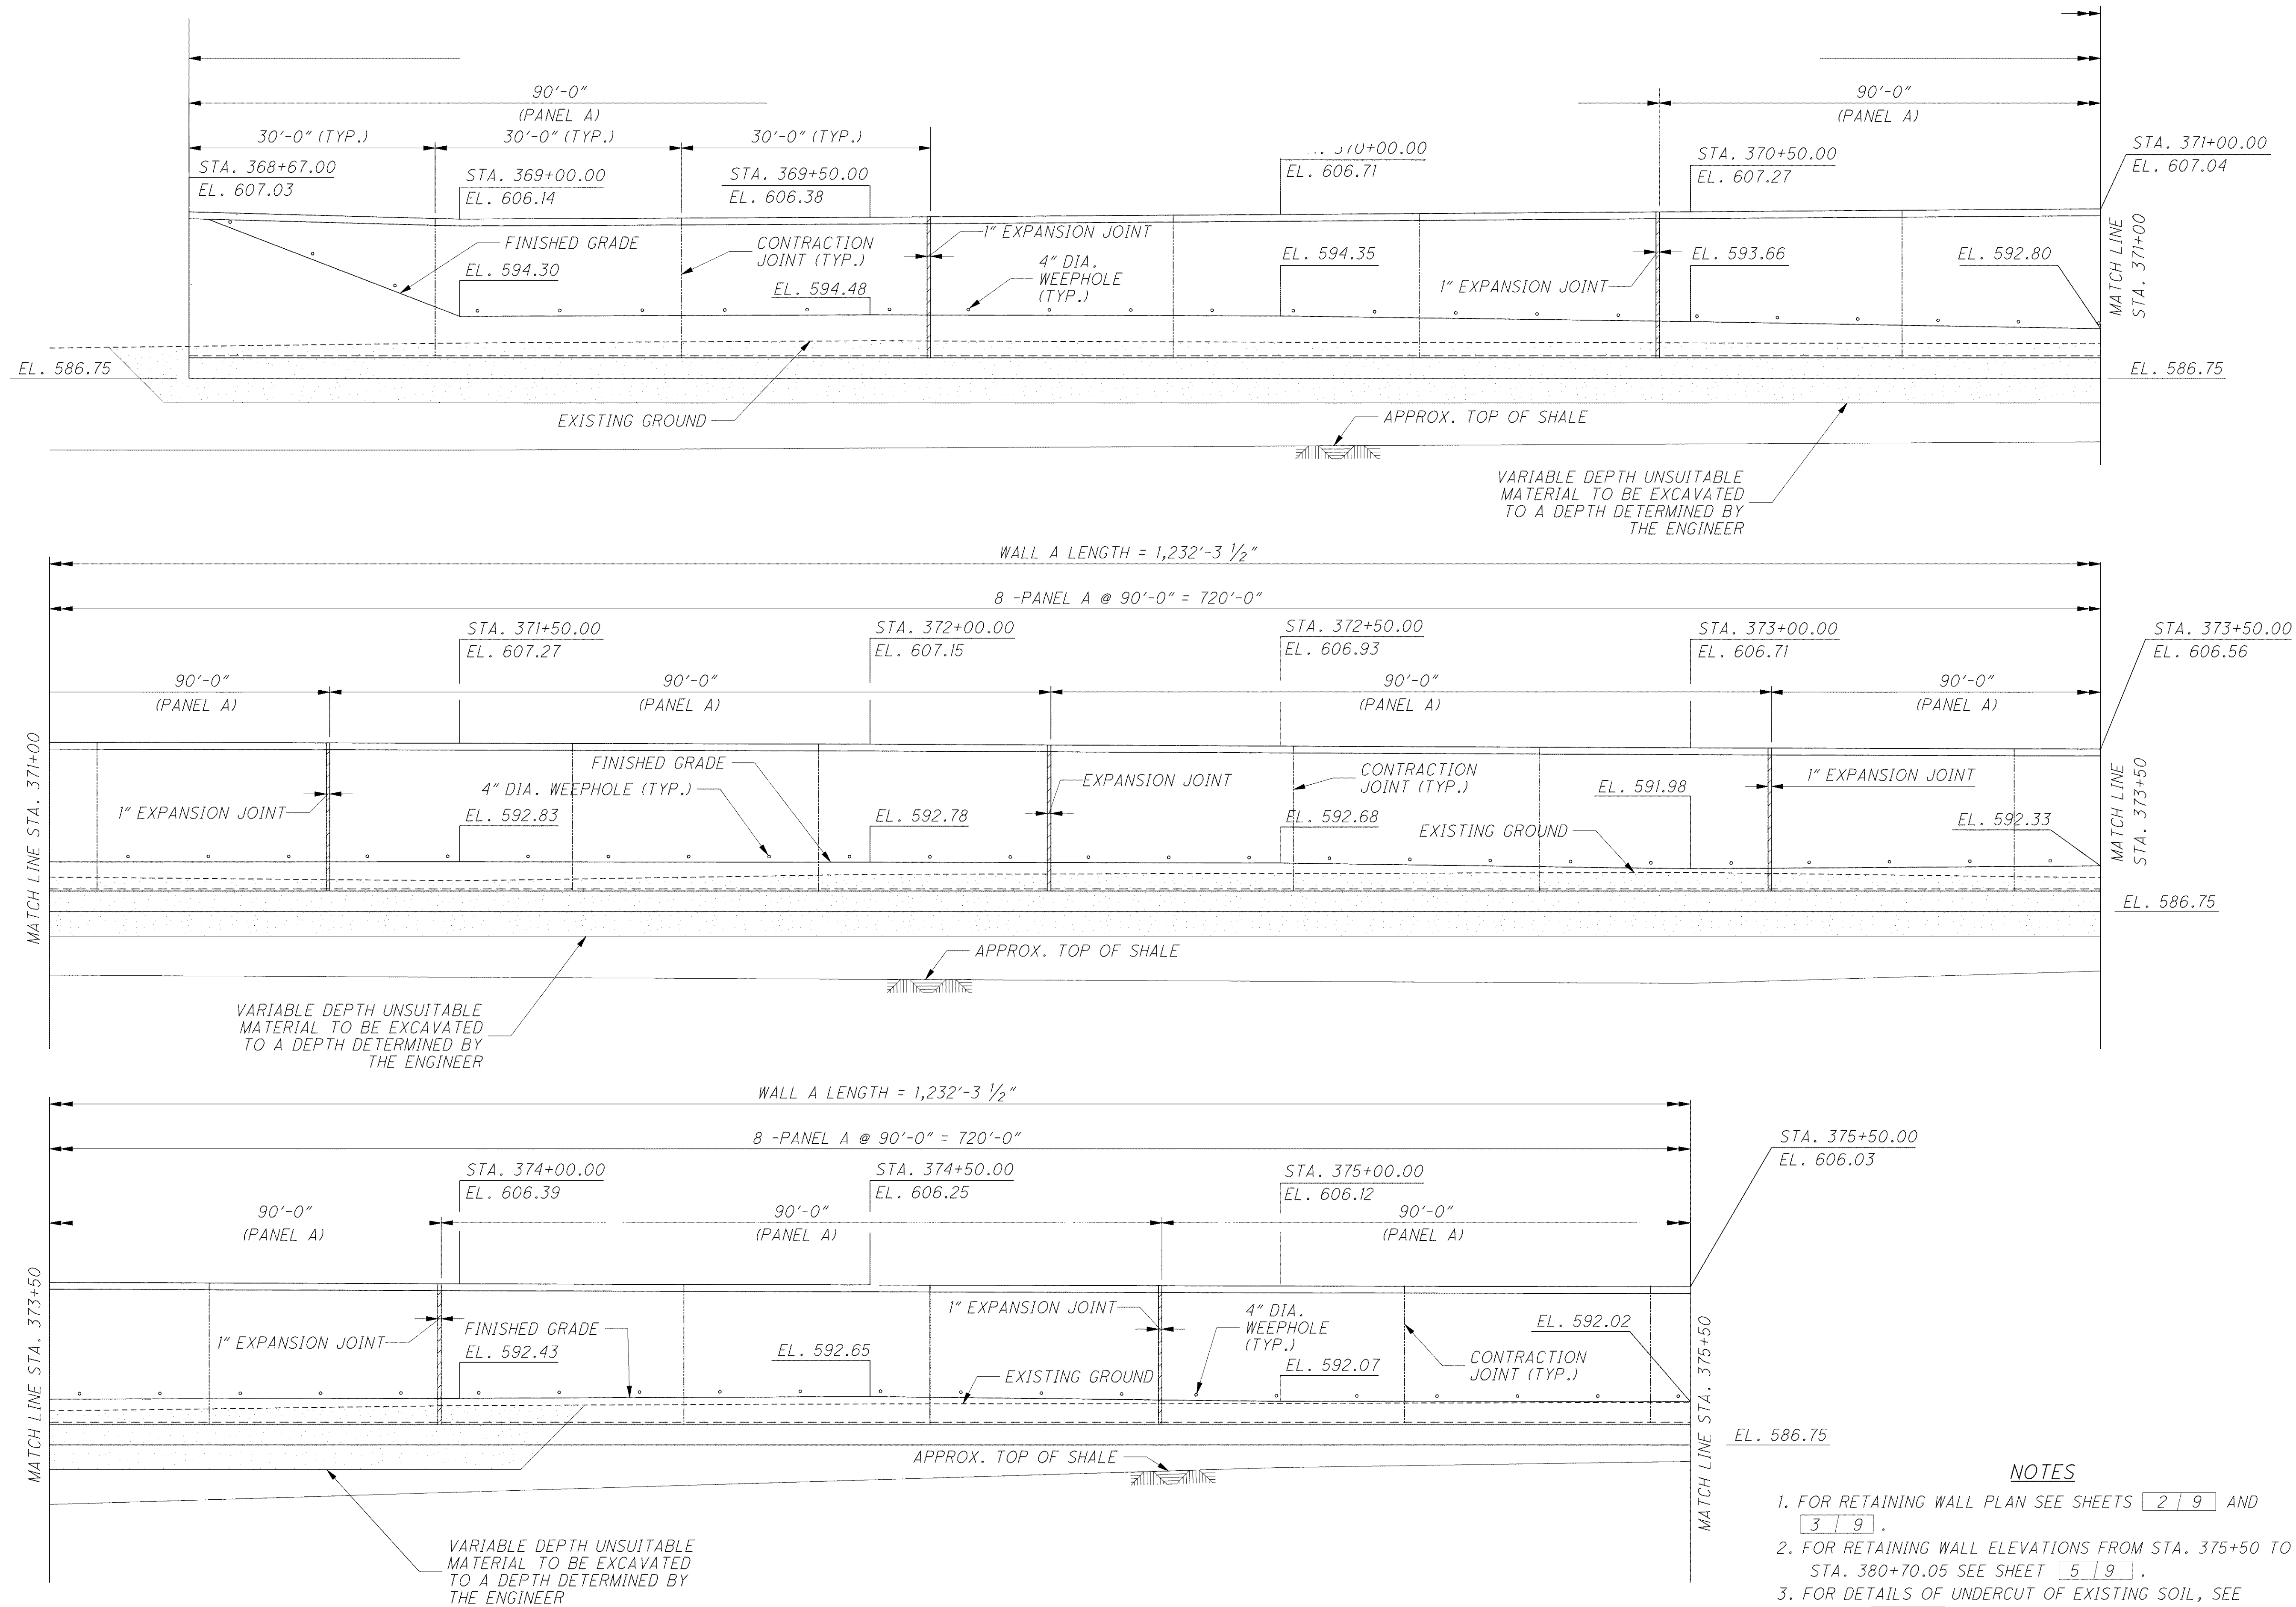

UNSUITABLE MATERIAL  
(SEE SHEET 8/8 FOR DETAILS)

**NOTES**

1. FOR RETAINING WALL PLAN SEE SHEETS 2/9 AND 3/9.
2. FOR RETAINING WALL ELEVATIONS FROM STA. 375+50 TO STA. 380+70.05 SEE SHEET 5/9.
3. FOR DETAILS OF UNDERCUT OF EXISTING SOIL, SEE SHEET 9/9.
4. SURFACE TREATMENTS NOT SHOWN FOR CLARITY. SEE SHEET 8/9 FOR DETAILS.

DESIGNED	SMG
CHECKED	RBB
DRAWN	SMG
REVIEWED	EJA
DATE	5/07
STRUCTURE FILE NUMBER ELEVATION RETAINING WALL 3	
<b>LAK-2-3.32</b> <b>PID 13486</b>	
4 / 9	
960 1679	