
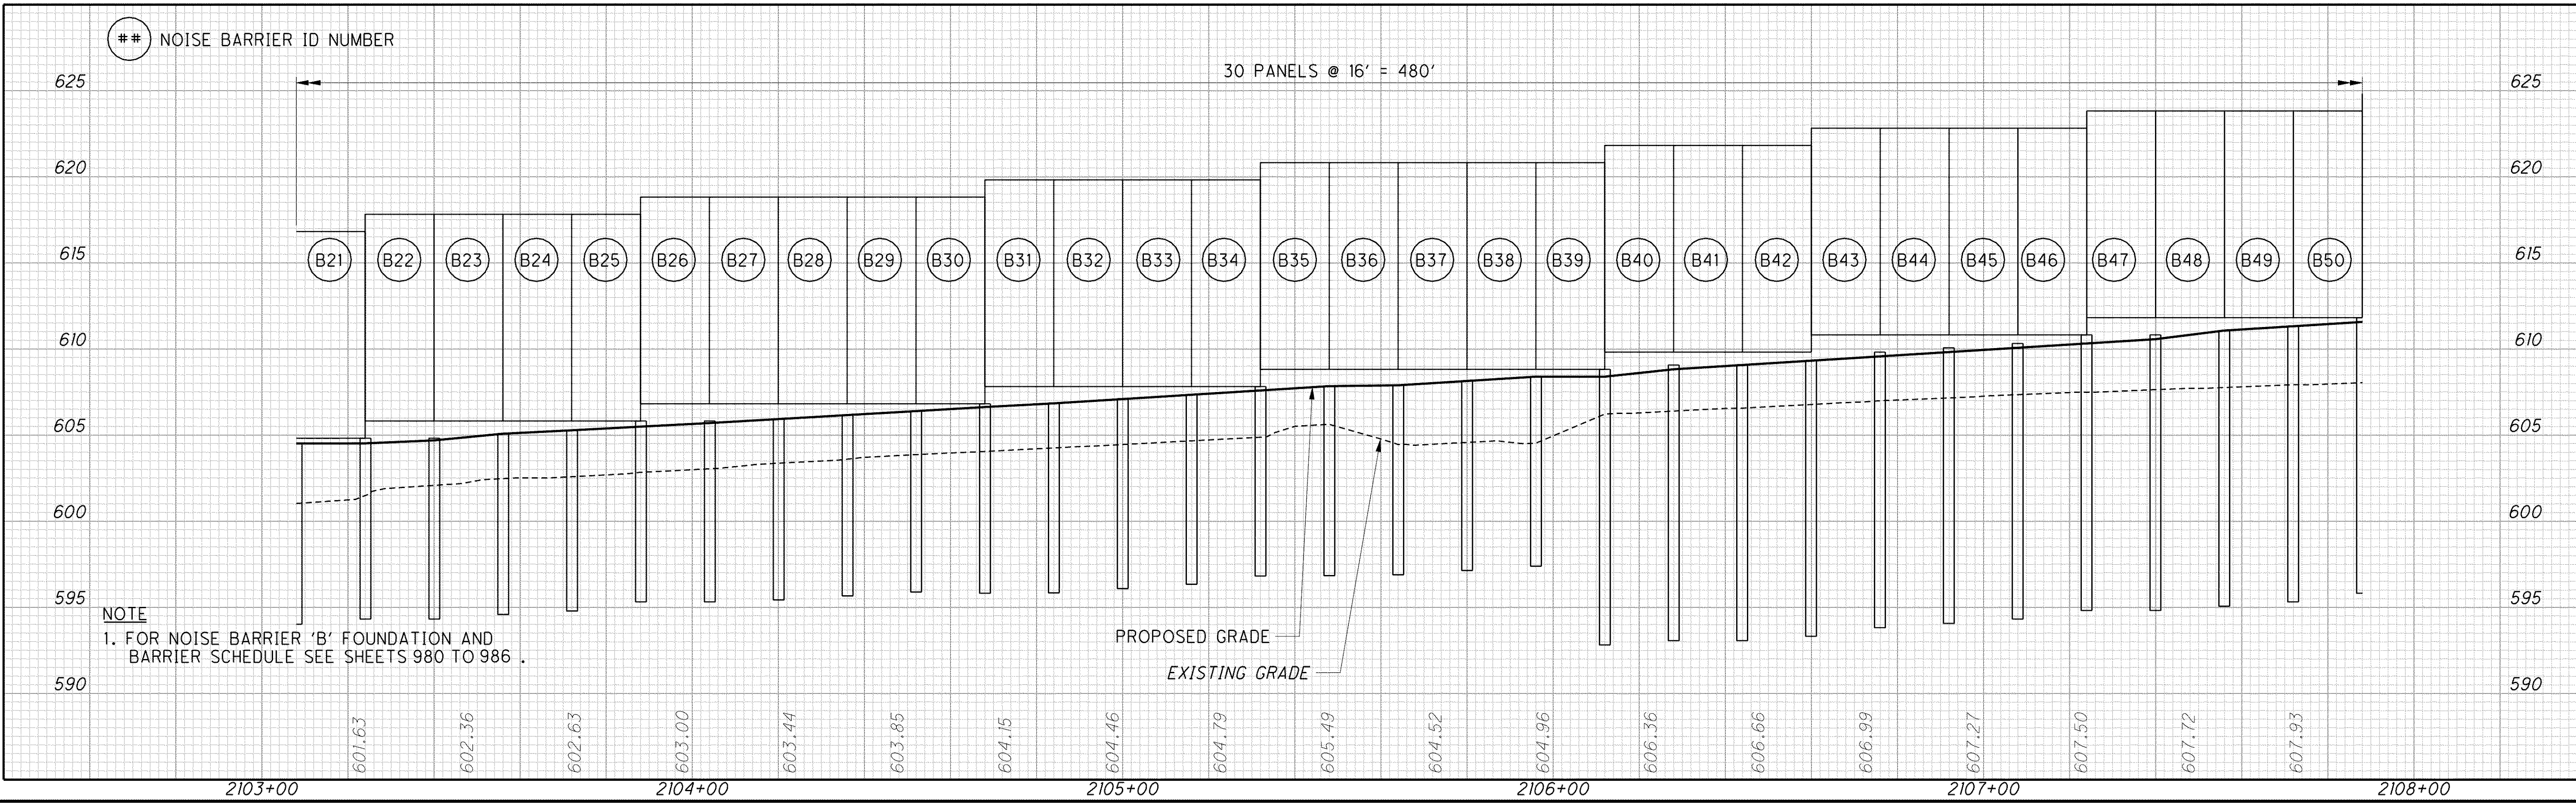


CALCULATED
JMM
CHECKED
DES

NOISE BARRIER B - PLAN AND PROFILE
STA. 2103+08 TO STA. 2107+88

LAK-2-3.32

1009
1679

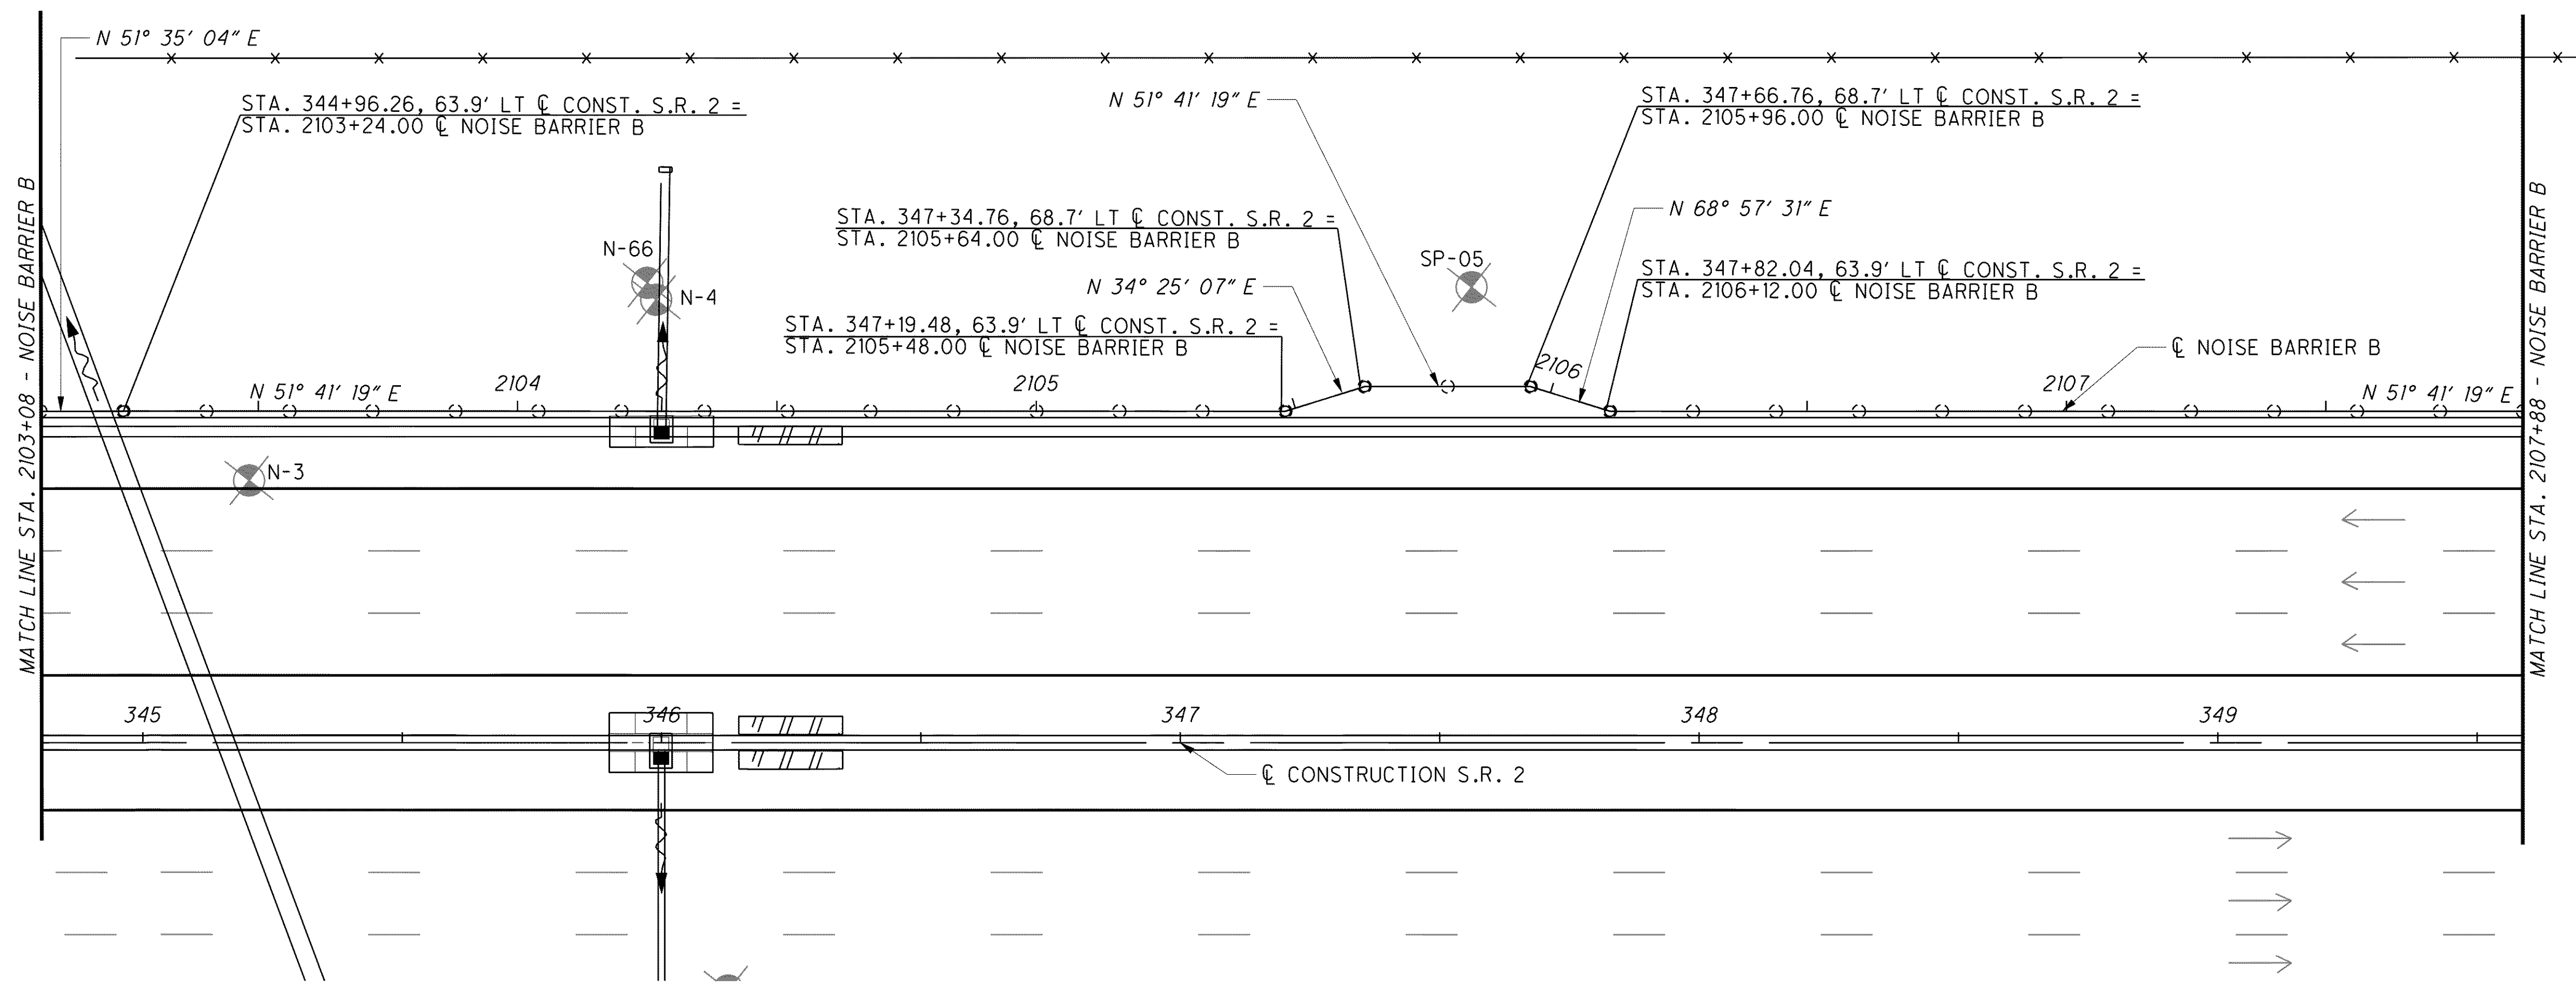

C:\Project\lak\13486\structures\NoiseBarrier\13486NPB02.dgn 6/25/2008 3:01:42 PM chaneman