



c:\Project\lak\13486\structures\NoiseBarrier\sheets\13486NPB04.dgn 6/25/2008 3:02:00 PM chaneman

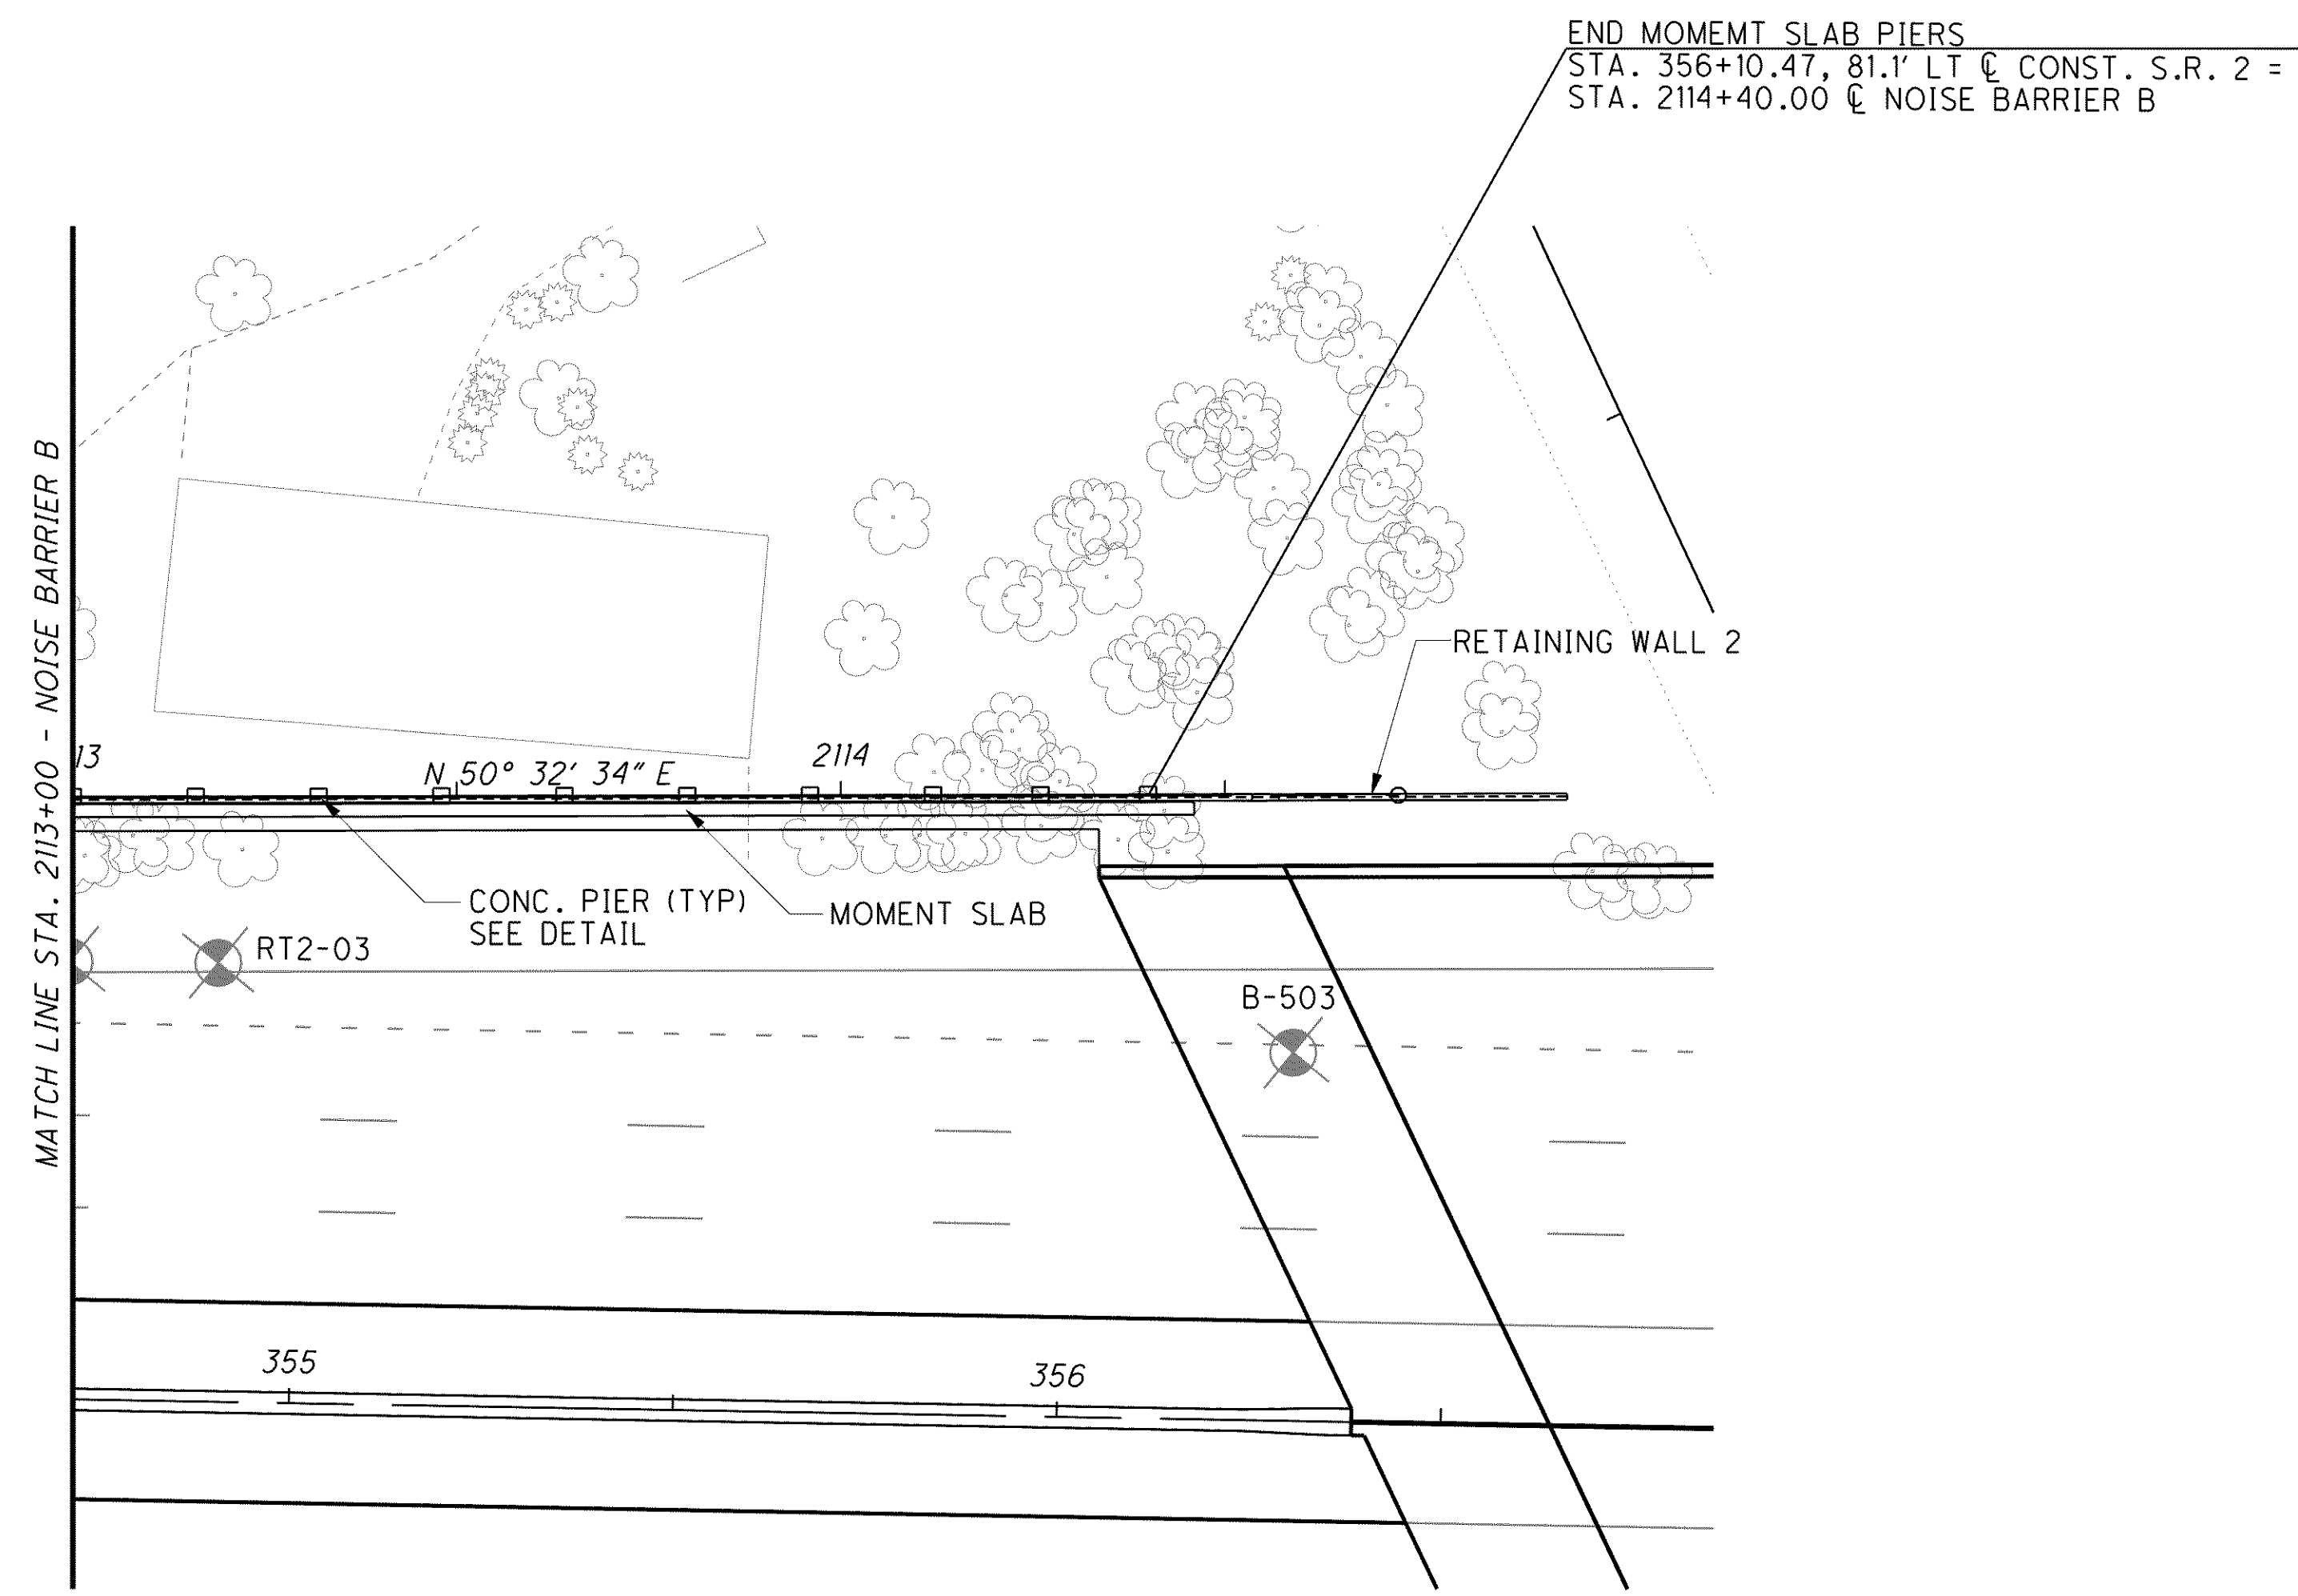


NOTE  
1. FOR NOISE BARRIER 'B' FOUNDATION AND BARRIER SCHEDULE SEE SHEETS 980 TO 986 .

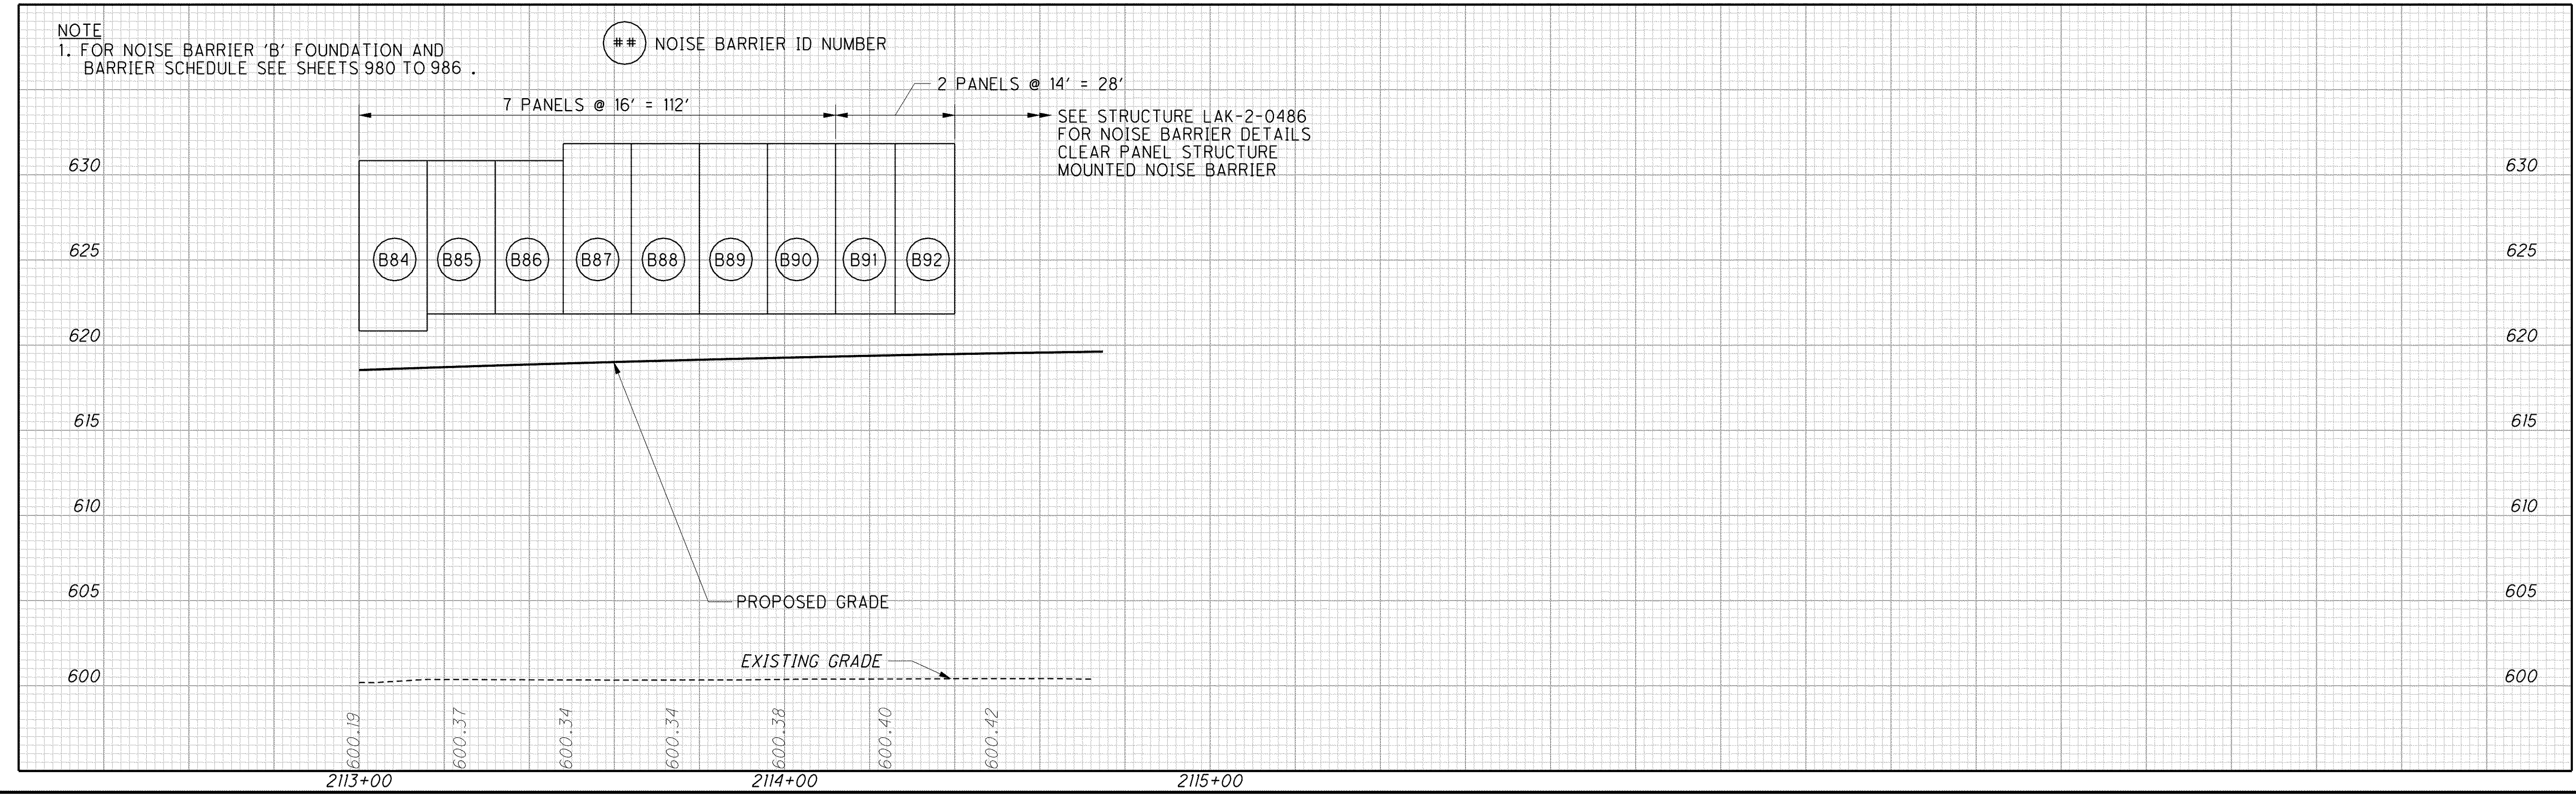

CALCULATED  
JMM  
CHECKED  
DES

0 10 20 40  
HORIZONTAL  
SCALE IN FEET

**NOISE BARRIER B - PLAN AND PROFILE**  

**LAK-2-3.32**

1011  
1679