
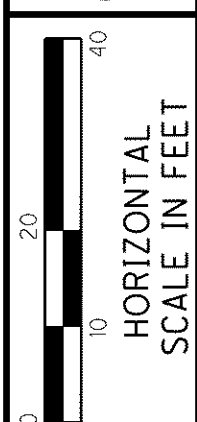
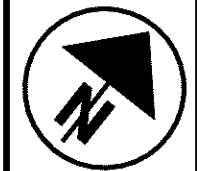
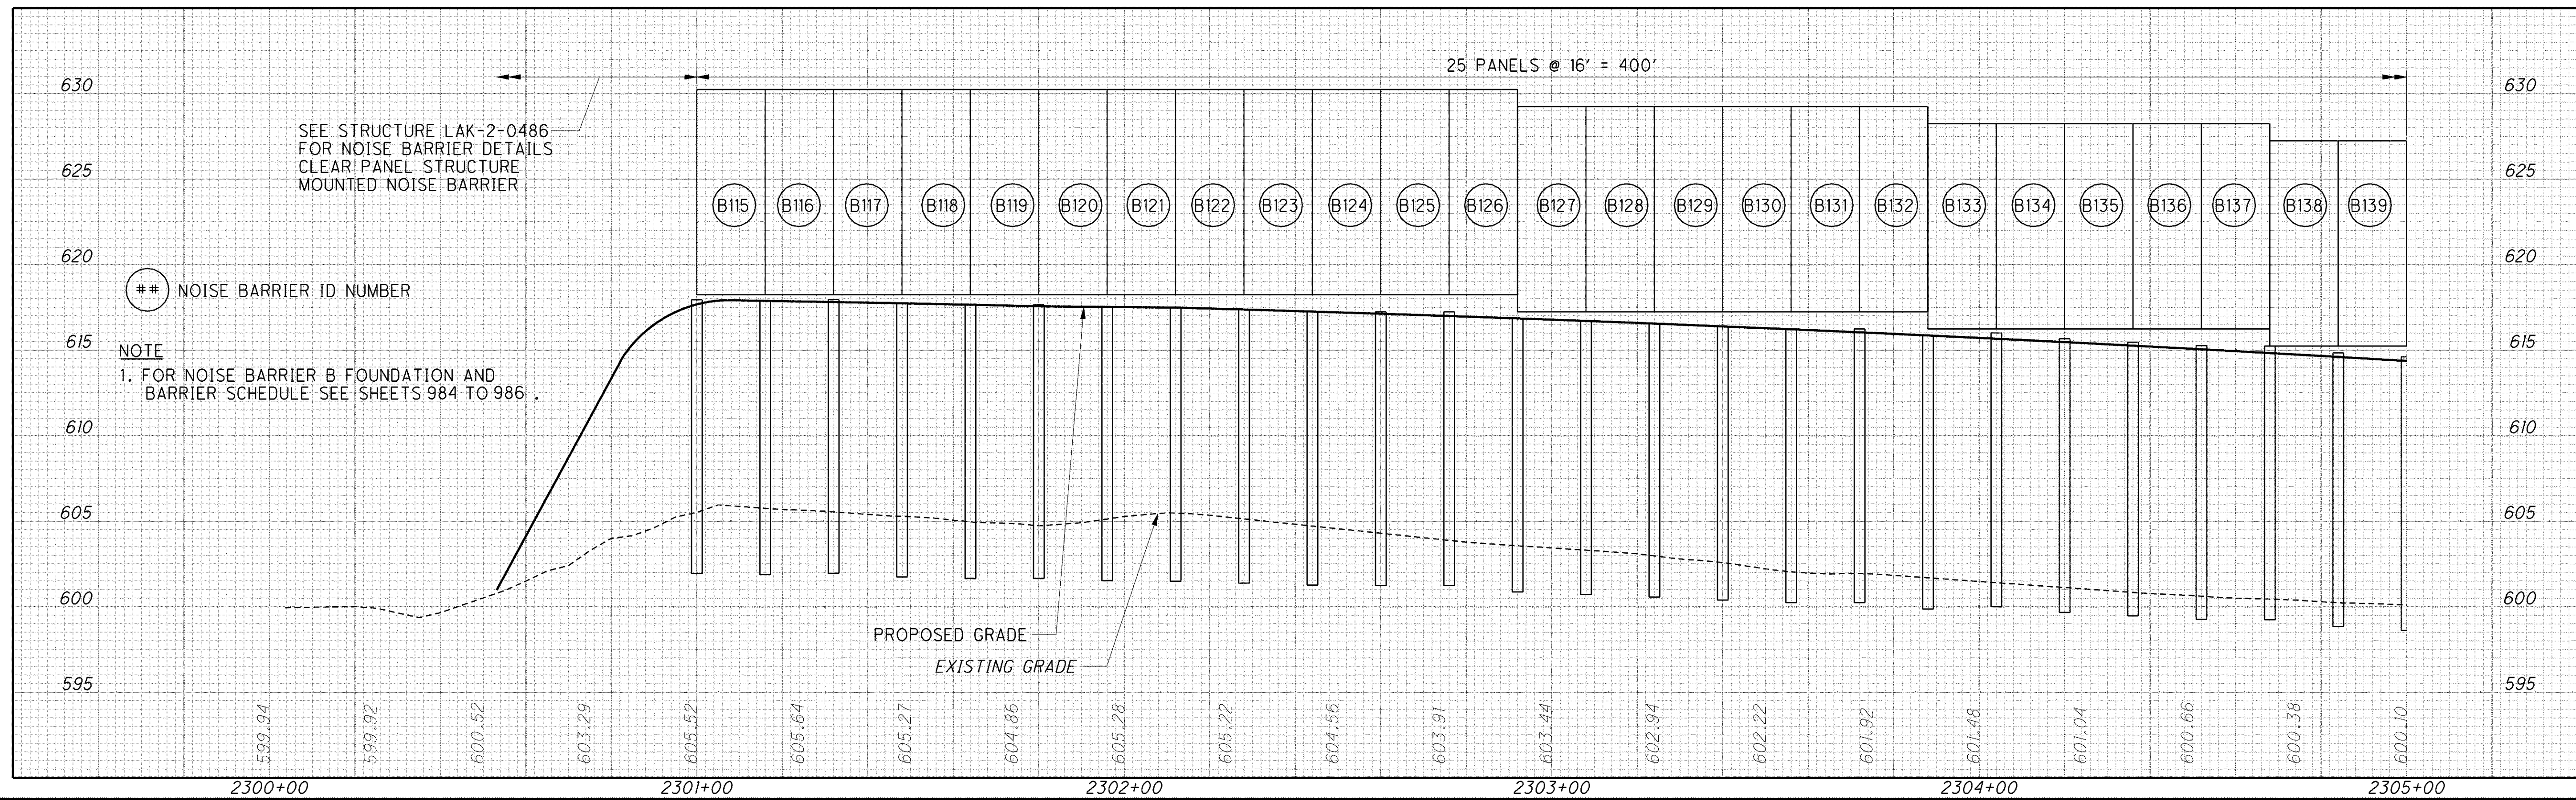


C:\Project\lak\13486\structures\NoiseBarrier\sheets\13486NPB05.dgn 6/25/2008 3:02:09 PM choneman

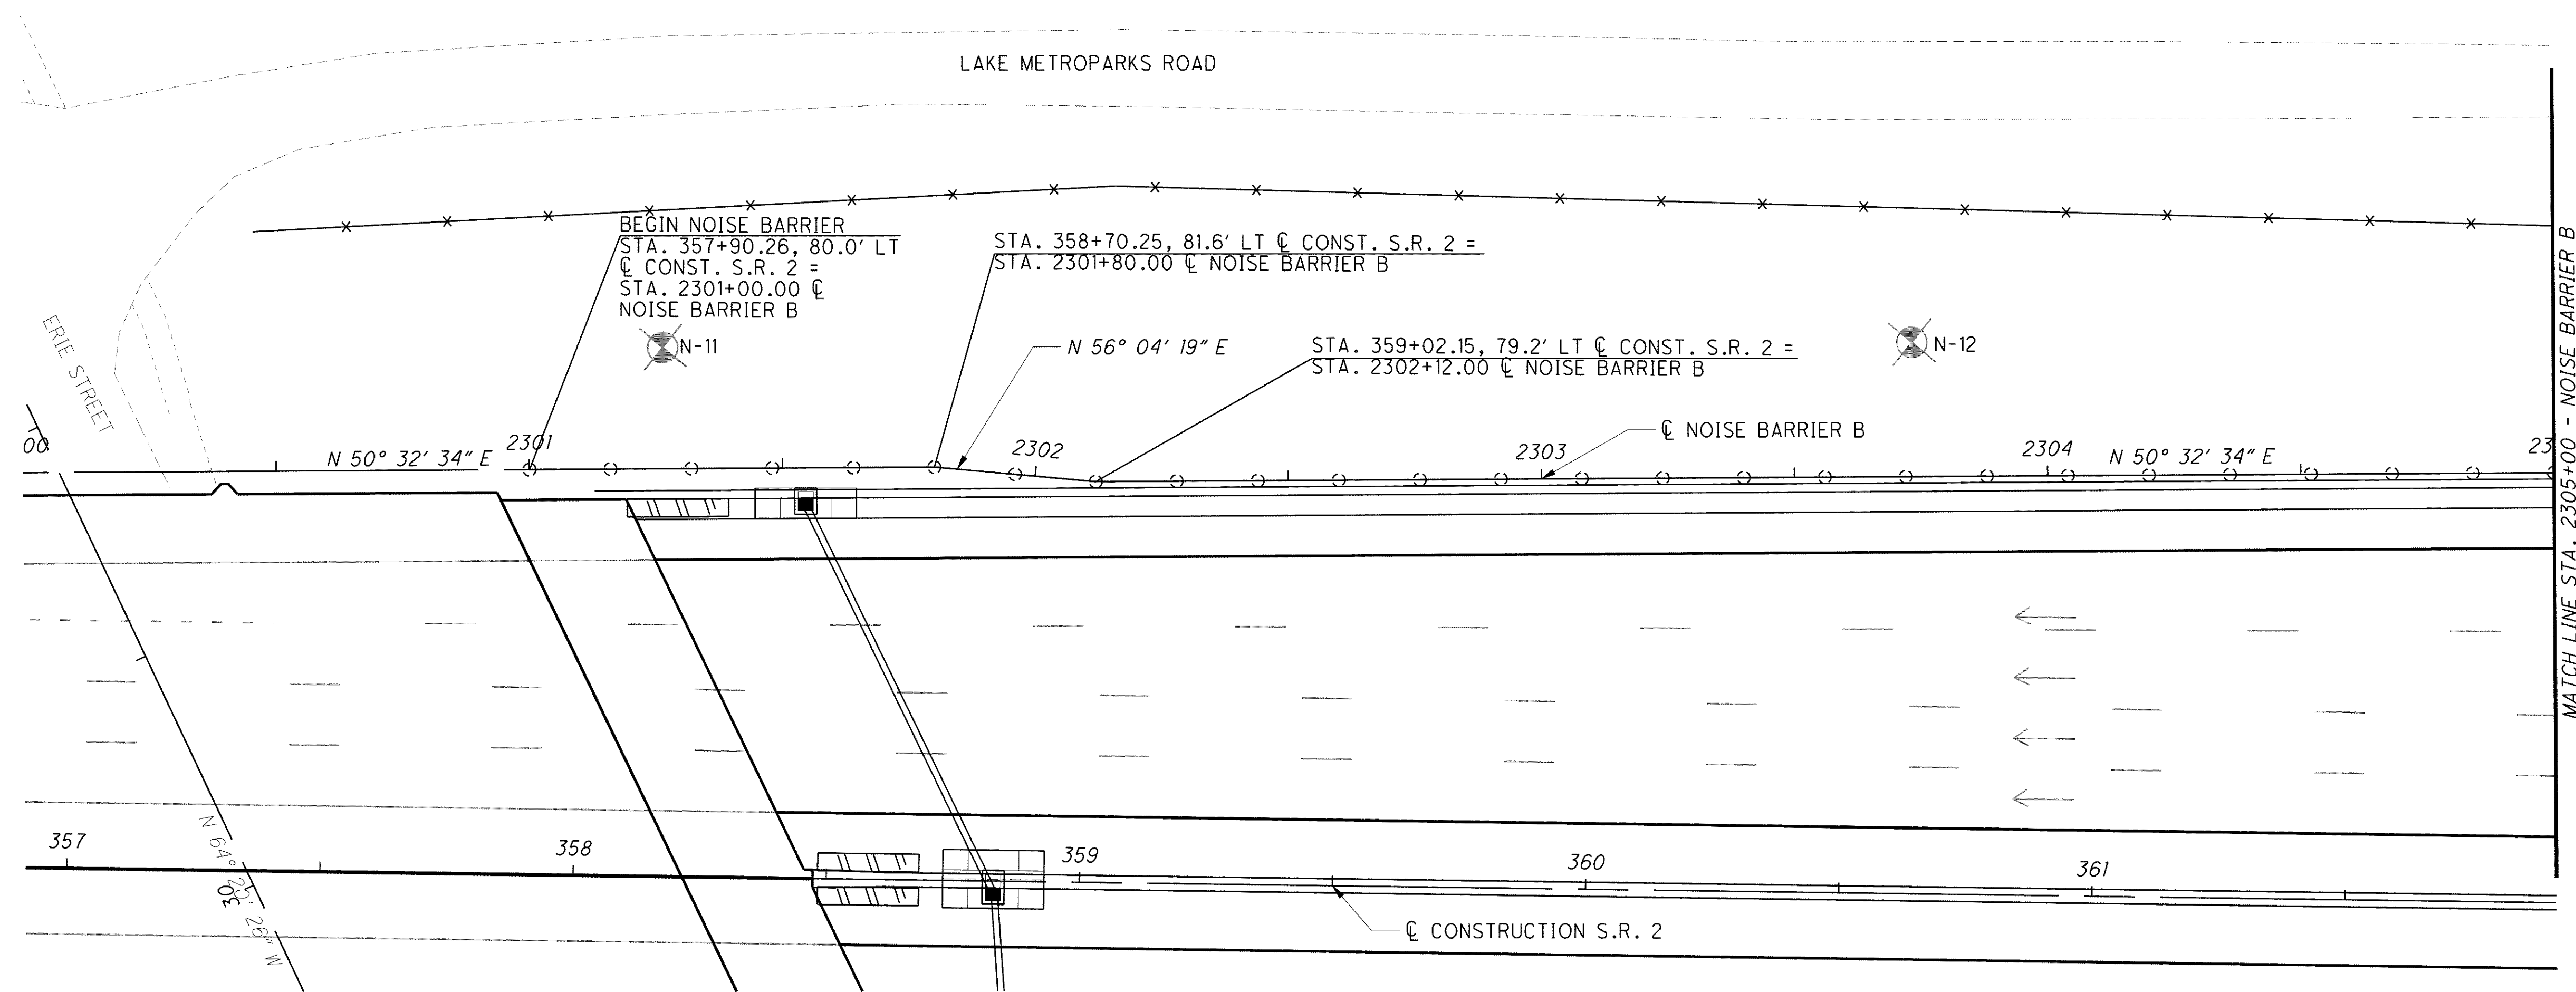

CALCULATED JMM
CHECKED DES

**NOISE BARRIER B - PLAN AND PROFILE
STA. 2300+00 TO STA. 2305+00**

LAK-2-3.32

1012
1679