


\\Akrn01\Data\Civil\2004108\00\13486\structures\noisebarrier\sheet\13486NPC01.dgn 6/16/2008 3:34:59 PM mmoellendick


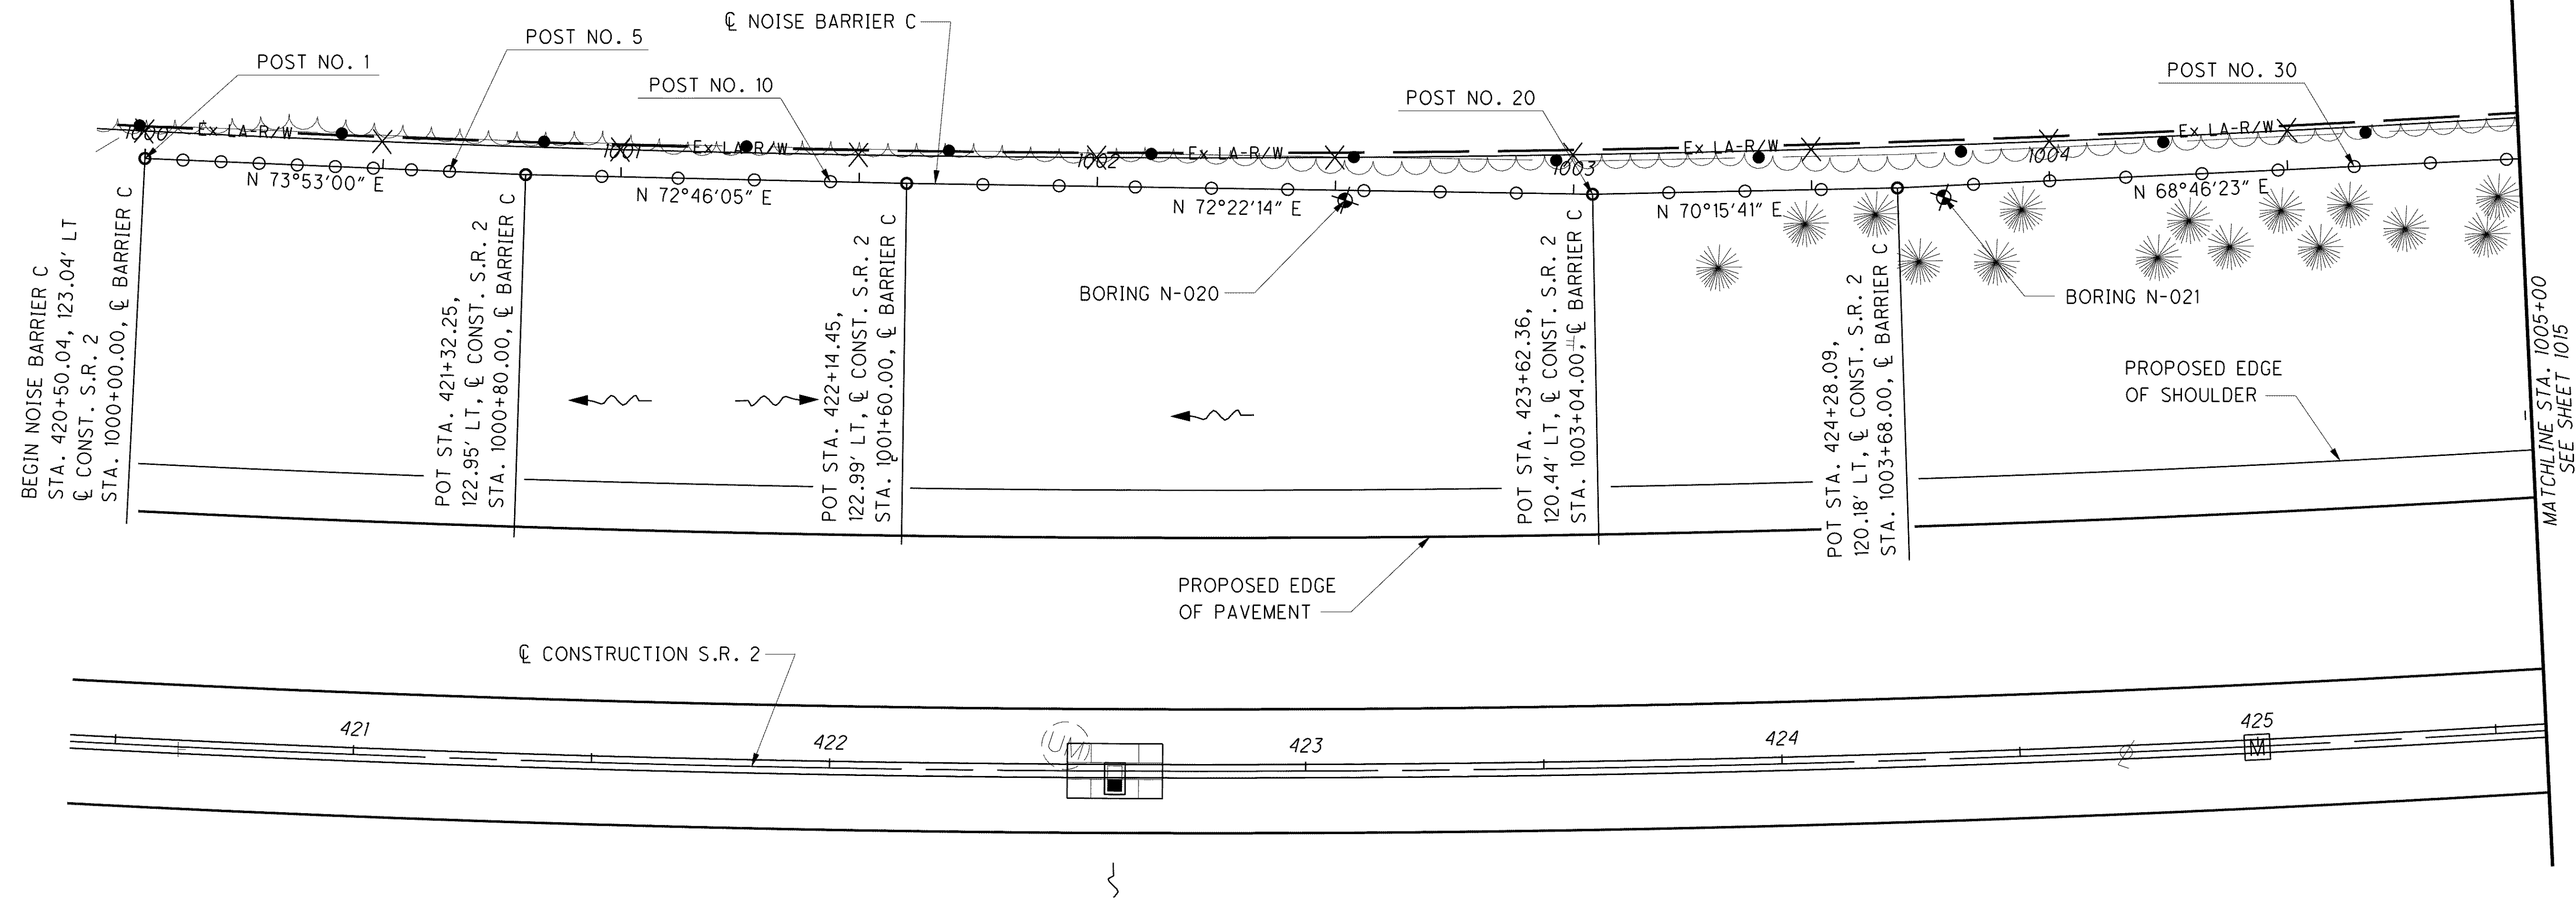


NOTES

1. POST SPACING = 16'-0" UNLESS NOTED OTHERWISE.
2. FOR TOP AND BOTTOM BARRIER ELEVATIONS, SEE SHEET NO. **987/1679** AND **988/1679**.

LEGEND

XX NOISE BARRIER ID NUMBER

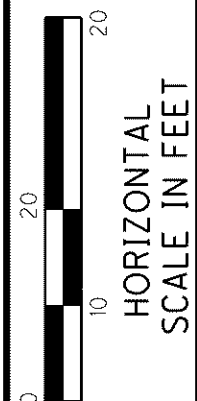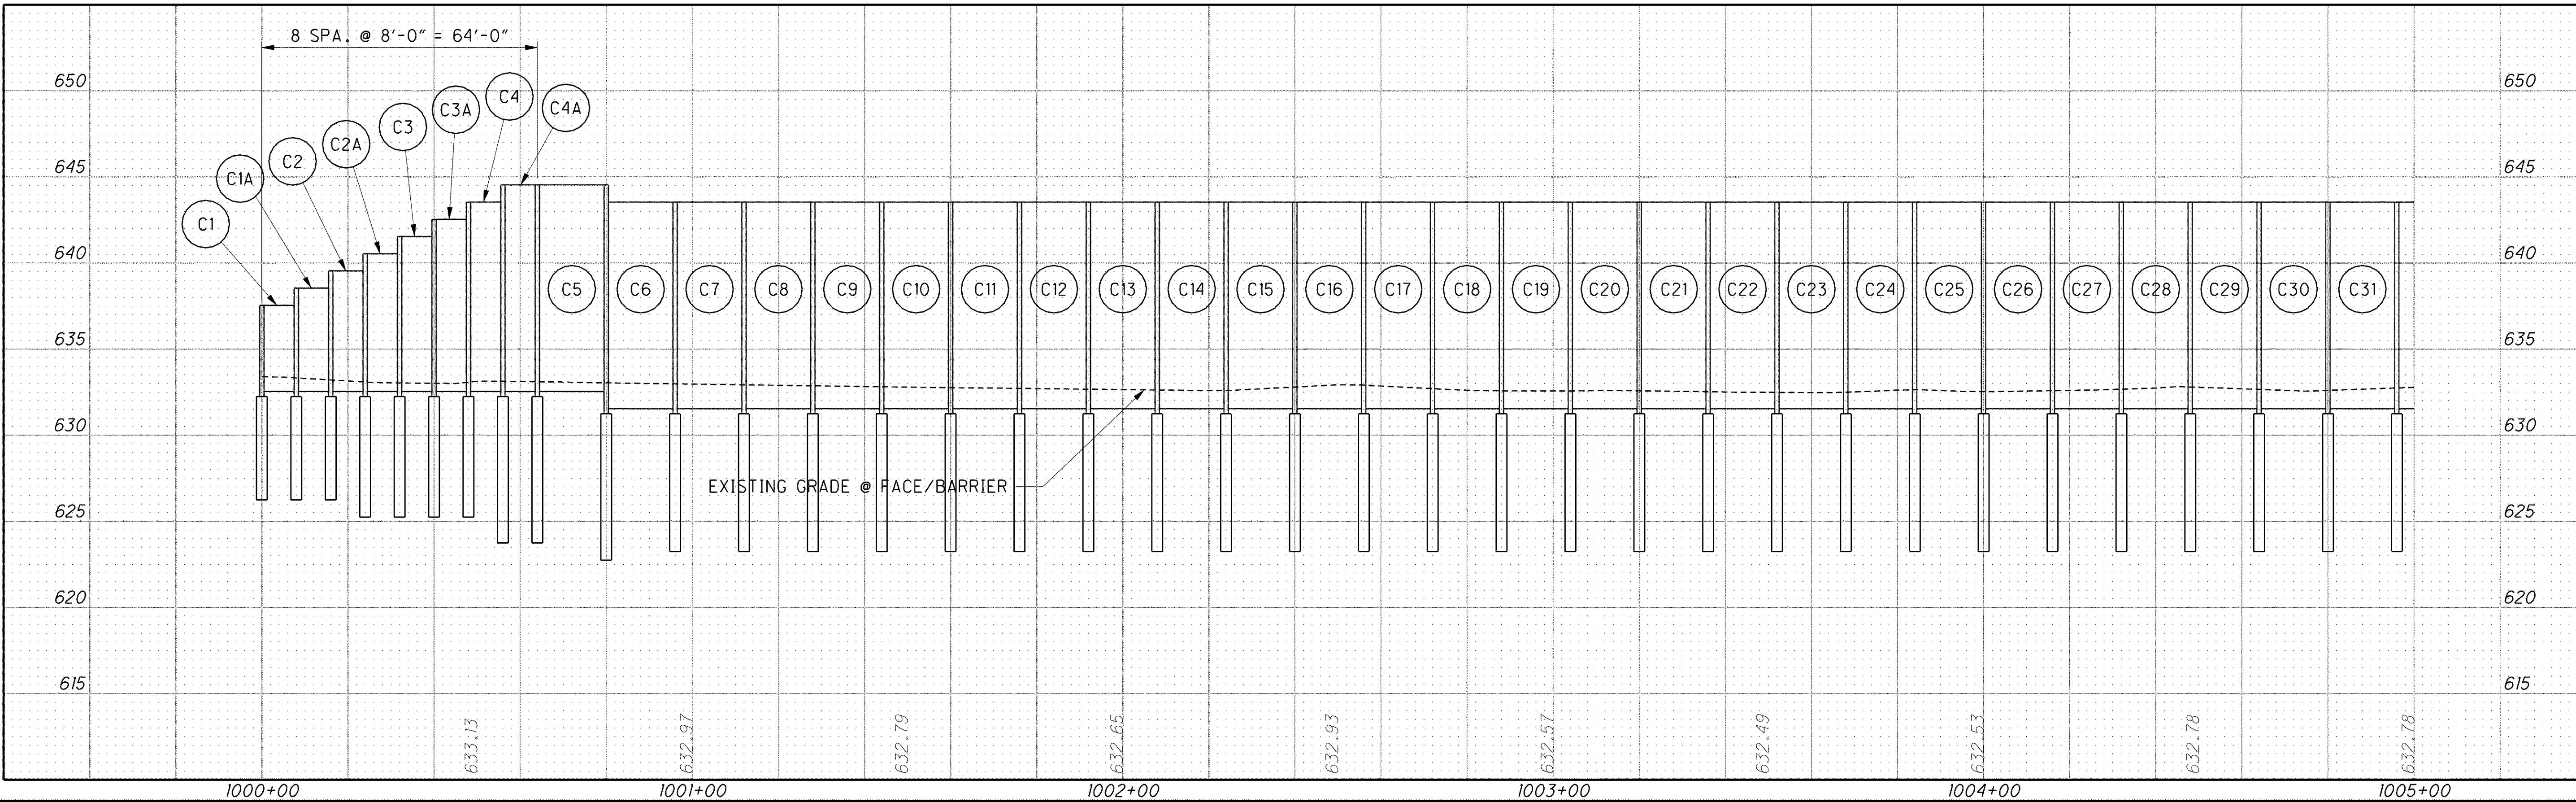

CALCULATED
DJP
CHECKED
GGN

**NOISE BARRIER C PLAN & PROFILE
BEGIN TO STA. 1005+00**

LAK-2-3.32

1014
1679