


\\Akrn01\Data\Civil\2004108\00\13486\structures\noisebarrier\sheet\13486NPC07.dgn 6/16/2008 3:37:21 PM mmoellendick


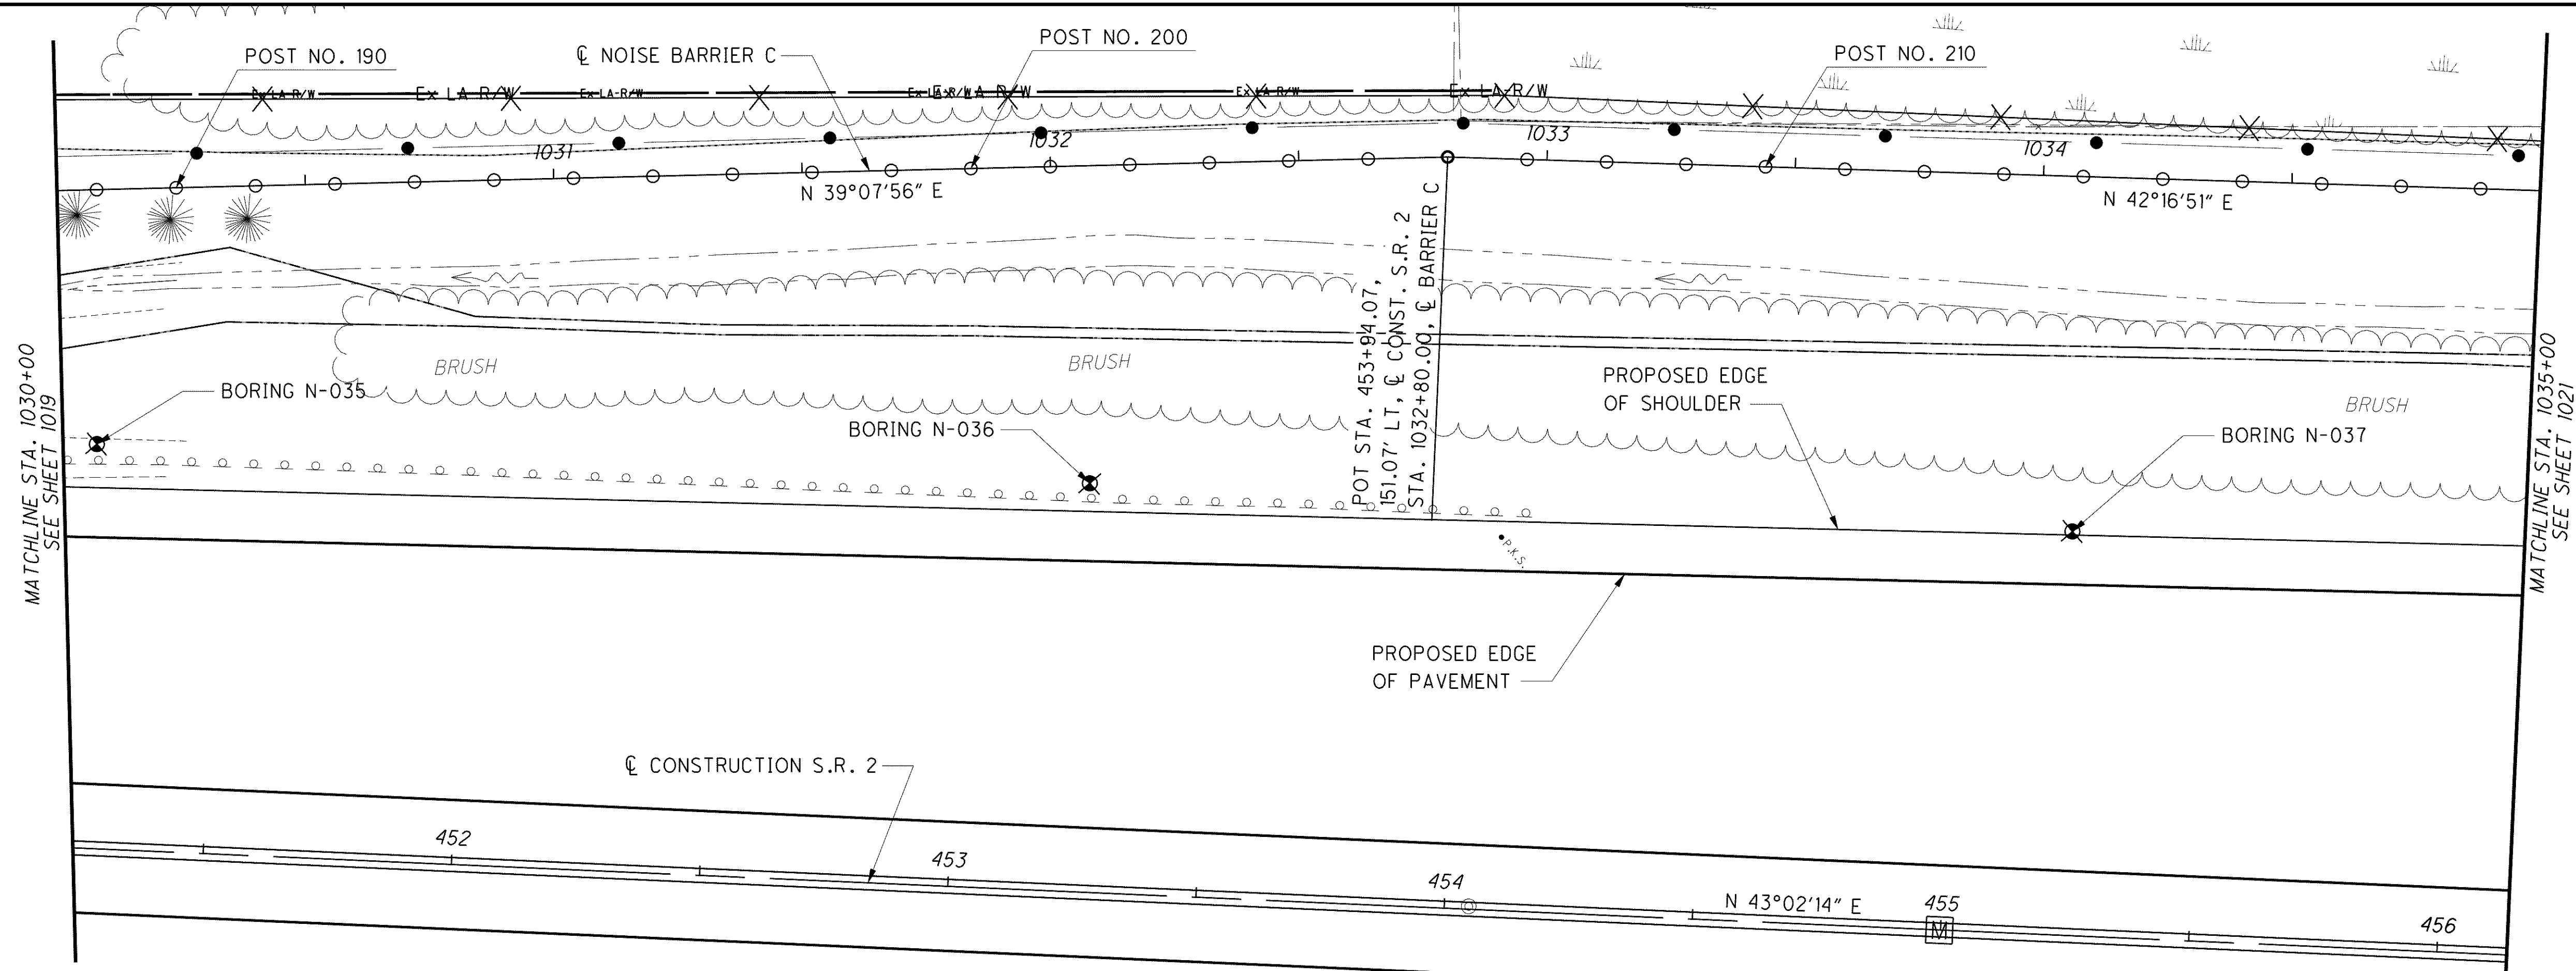


NOTES

1. POST SPACING = 16'-0".
2. FOR TOP AND BOTTOM WALL ELEVATIONS, SEE SHEET NO. **994/1679** AND **995/1679**.
3. FOR ADDITIONAL INFORMATION REGARDING THE PROPOSED GRADE @ FACE OF WALL, SEE CROSS SECTION SHEETS **413/1679** TO **416/1679** AND **563/1679** TO **574/1679**.

LEGEND

(XX) NOISE BARRIER ID NUMBER

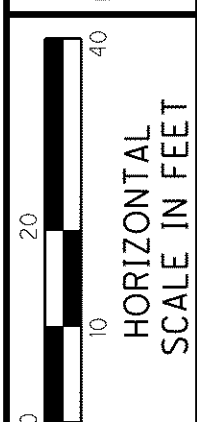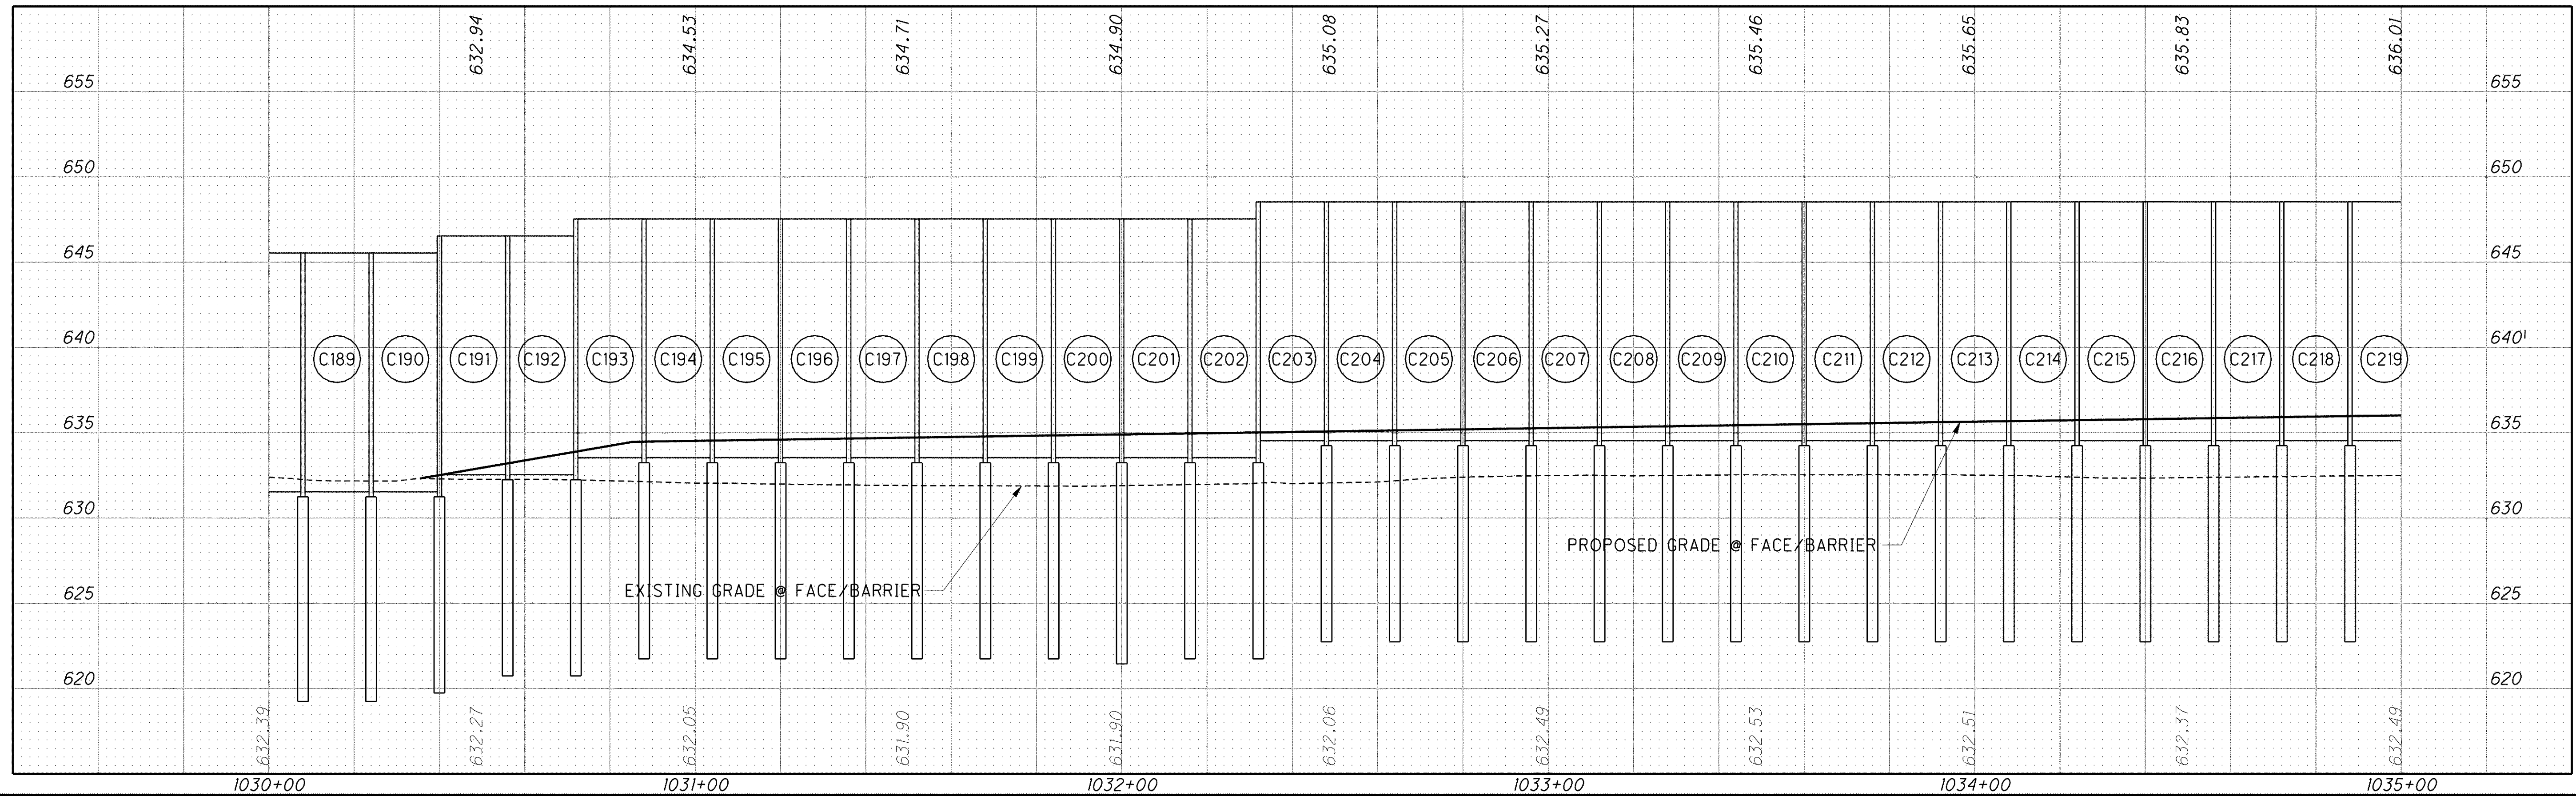

CALCULATED
DJP
CHECKED
GGN

NOISE BARRIER C PLAN & PROFILE
STA. 1030+00 TO STA. 1035+00

LAK-2-3.32

1020
1679