


\\Akrn01\Data\Civil\2004108\00\13486\structures\noisebarrier\sheet\13486NPC08.dgn 6/16/2008 3:37:43 PM mmoellendick

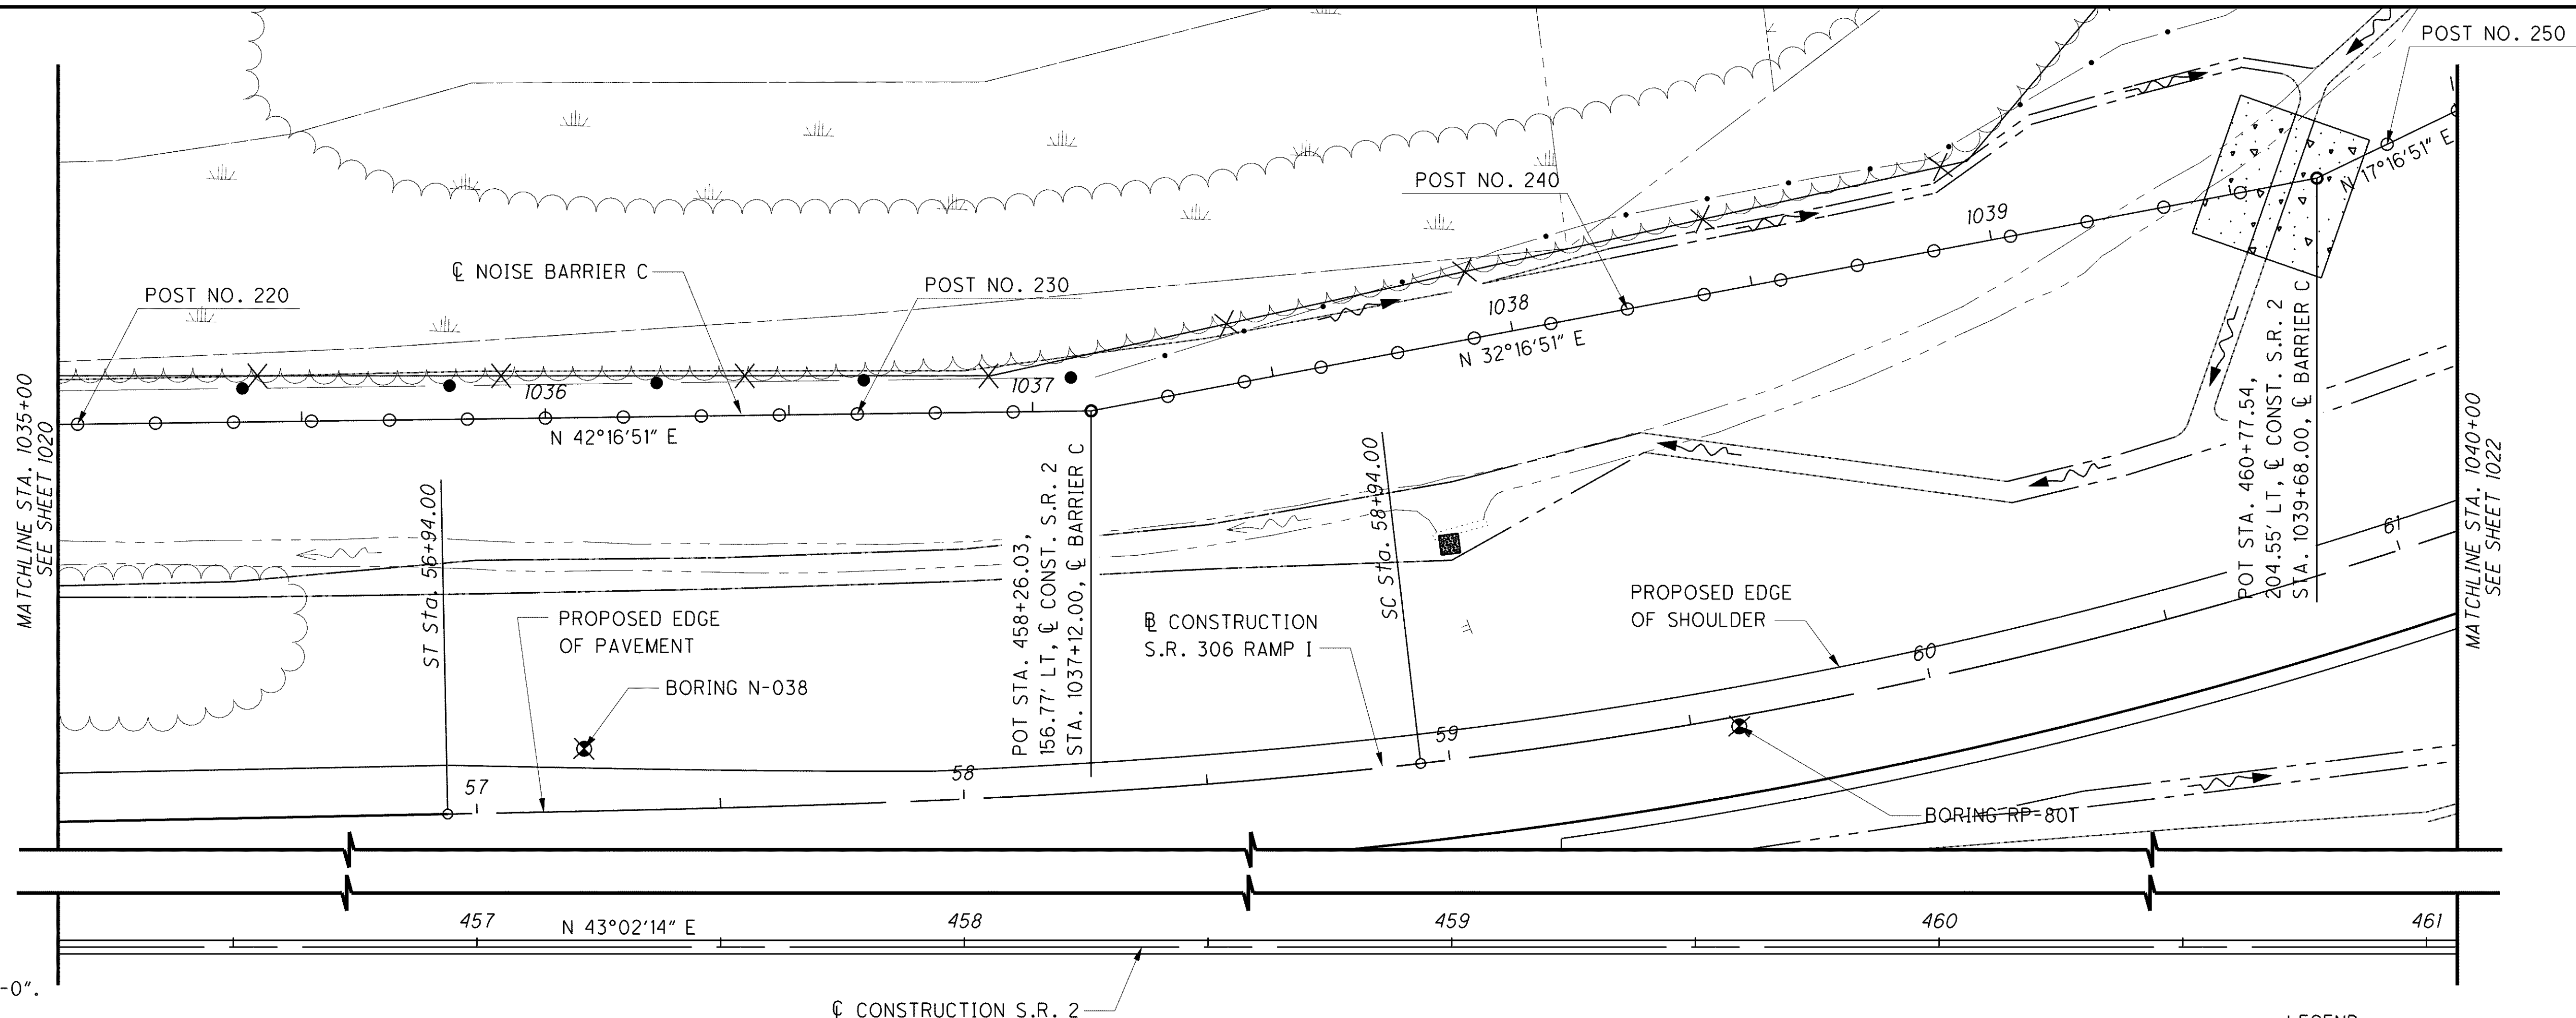


NOTES

1. POST SPACING = 16'-0".
2. FOR TOP AND BOTTOM WALL ELEVATIONS, SEE SHEET NO. 995/1679 AND 996/1679.
3. FOR ADDITIONAL INFORMATION REGARDING THE PROPOSED GRADE @ FACE OF WALL, SEE CROSS SECTION SHEETS 413/1679 TO 416/1679 AND 563/1679 TO 574/1679.

CONST. S.R. 2

LEGEND

XX NOISE BARRIER ID NUMBER

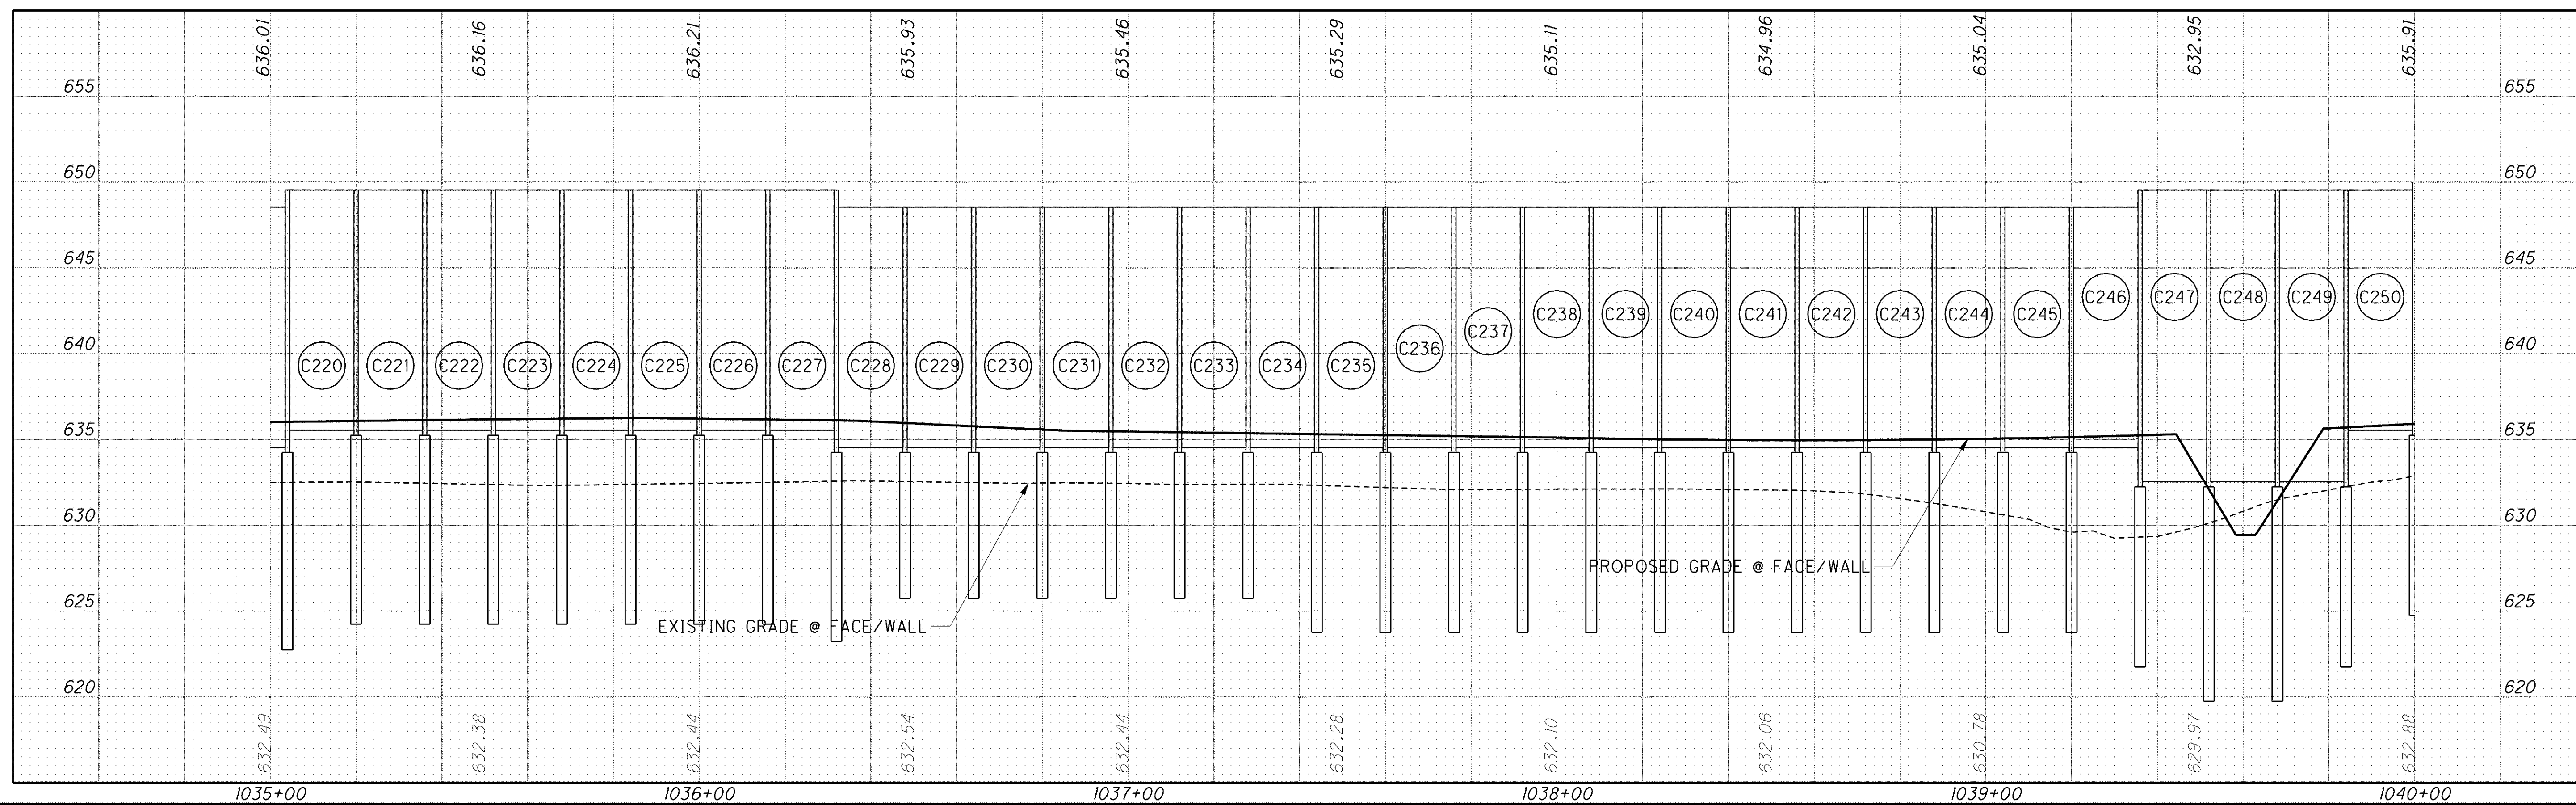

HORIZONTAL SCALE IN FEET

CALCULATED: DJP
CHECKED: GGN

NOISE BARRIER C PLAN & PROFILE
STA. 1035+00 TO STA. 1040+00

LAK-2-3.32

1021
1679