


\\Akrn01\Data\Civil\2004108\00\13486\structures\noisebarrier\sheet\13486NPD01.dgn 6/16/2008 3:39:17 PM mmoellendick

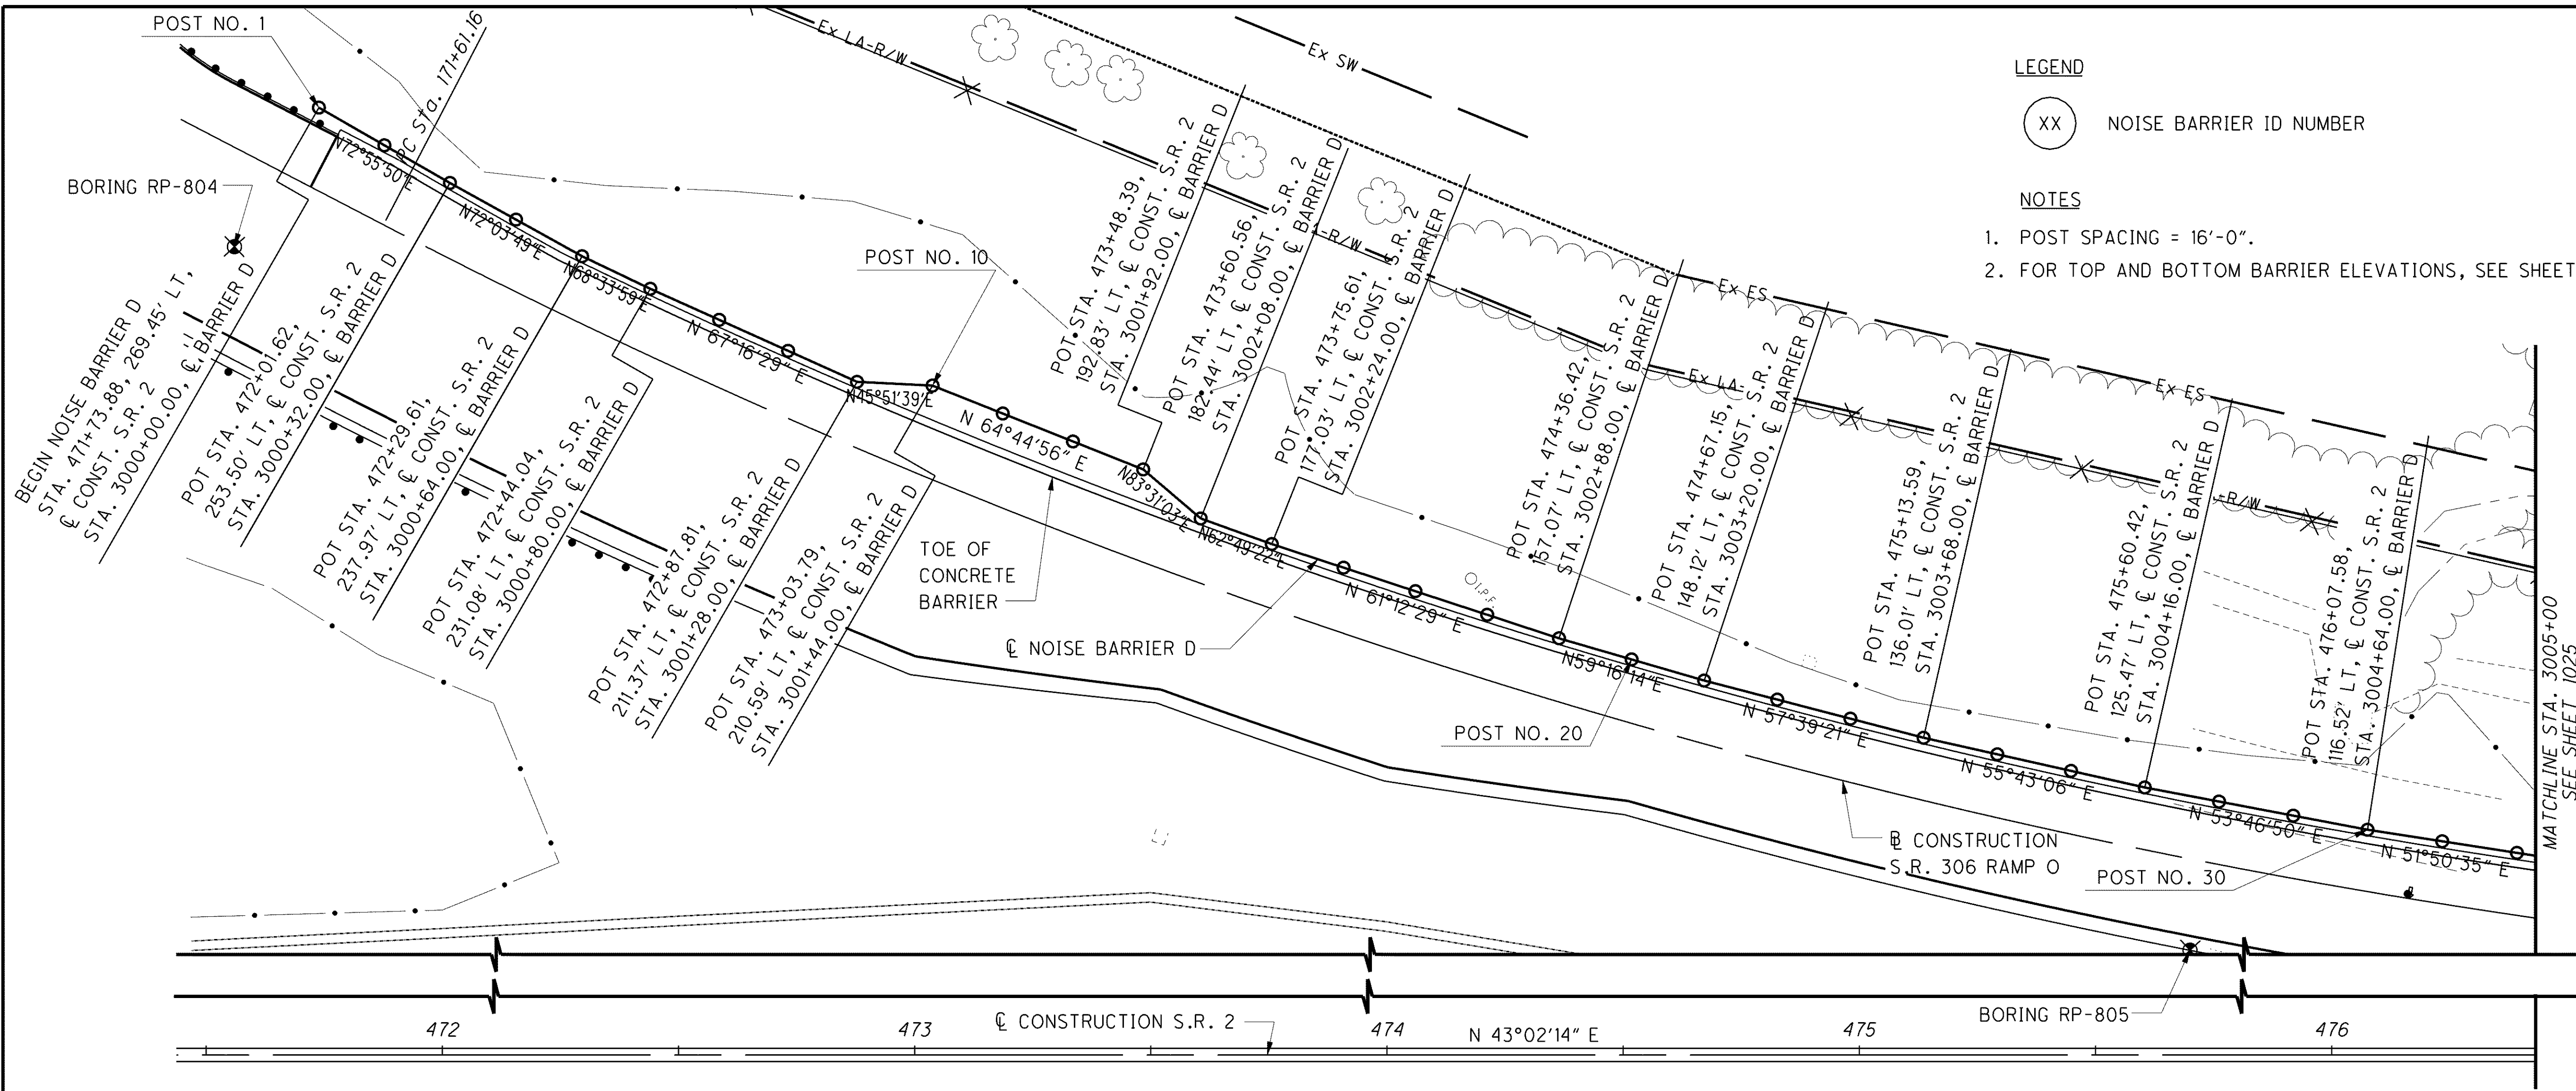


LEGEND

(XX) NOISE BARRIER ID NUMBER


NOTES

1. POST SPACING = 16'-0".
2. FOR TOP AND BOTTOM BARRIER ELEVATIONS, SEE SHEET NO. 998/1679 AND 999/1679.

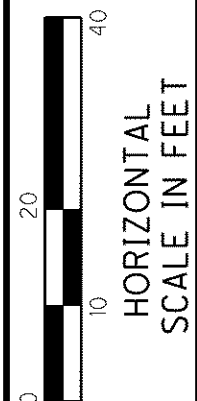

CALCULATED  
DJP  
CHECKED  
GGN

**NOISE BARRIER D PLAN & PROFILE  
BEGIN TO STA. 3005+00**

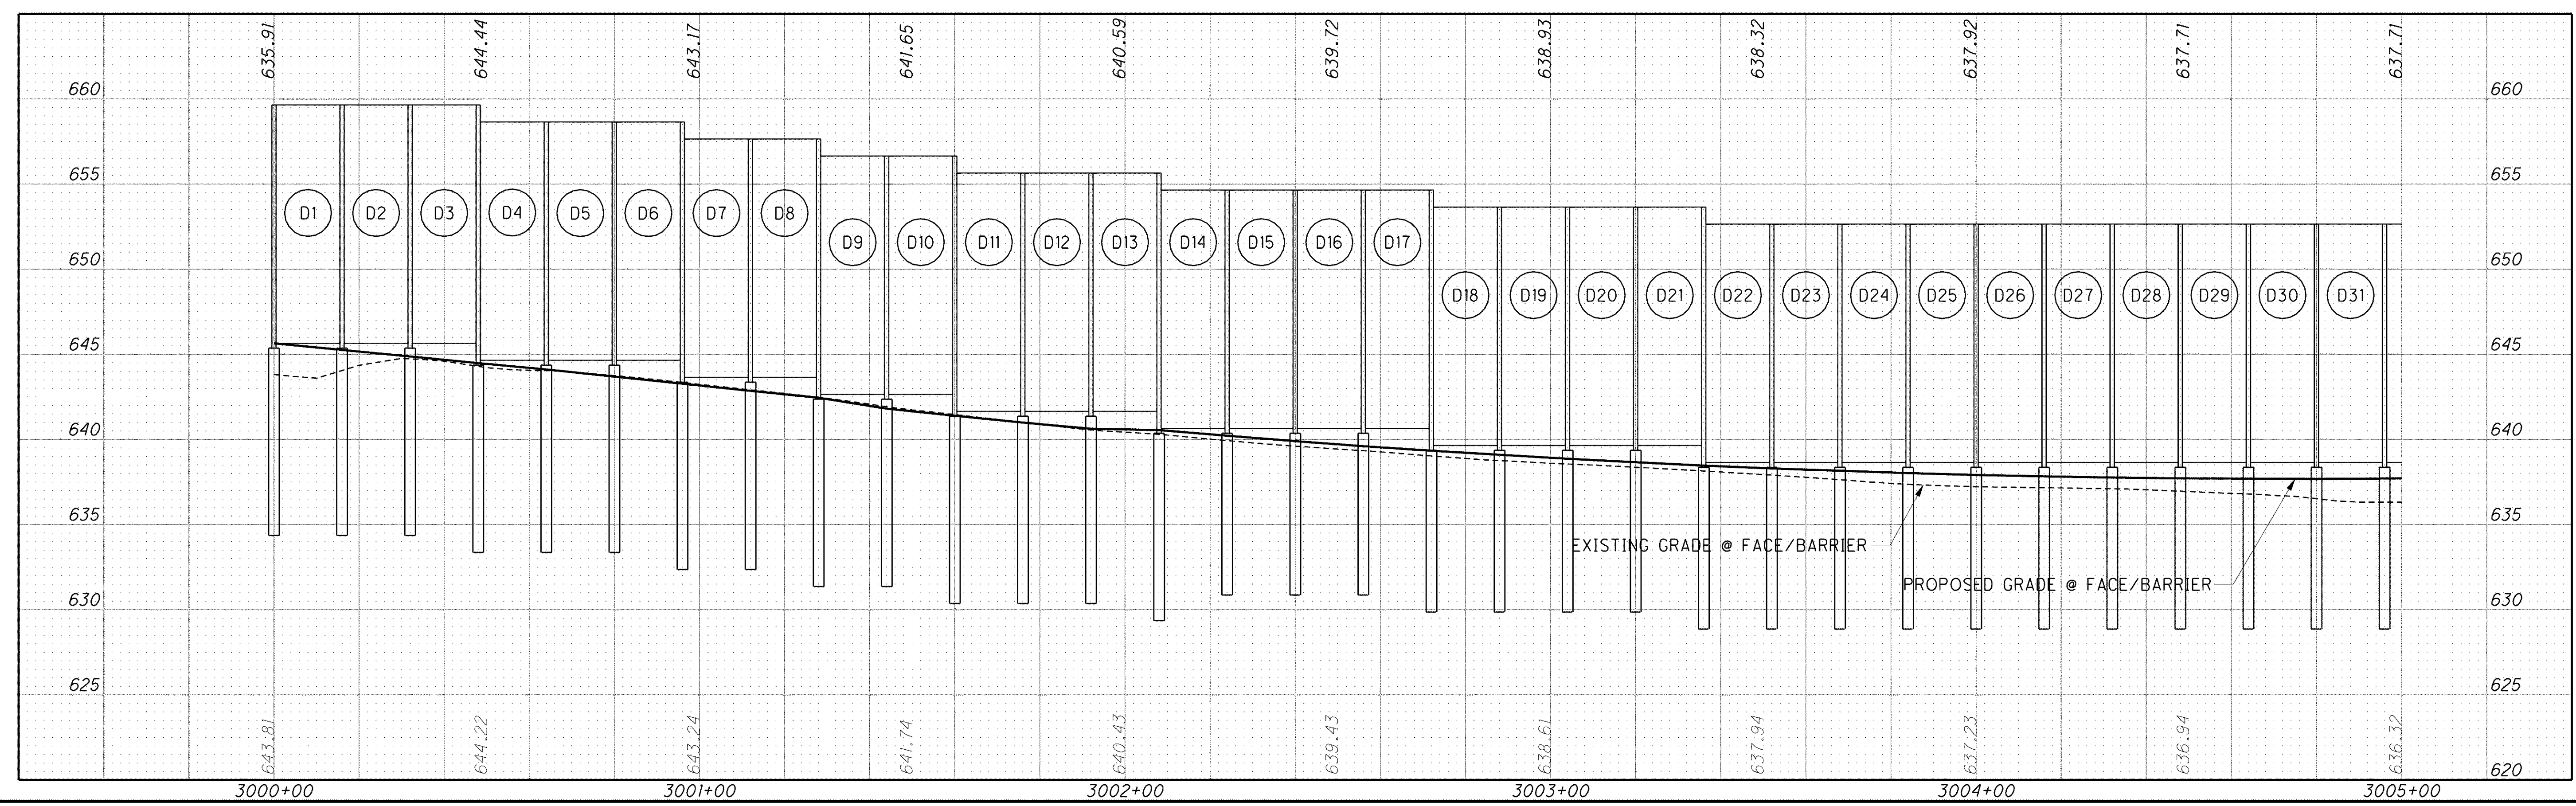

**LAK-2-3.32**

1024  
1679