


\\Akrn01\Data\Civil\2004108\00\13486\structures\noisebarrier\sheets\13486NP004.dgn 6/16/2008 3:40:40 PM mmoellendick


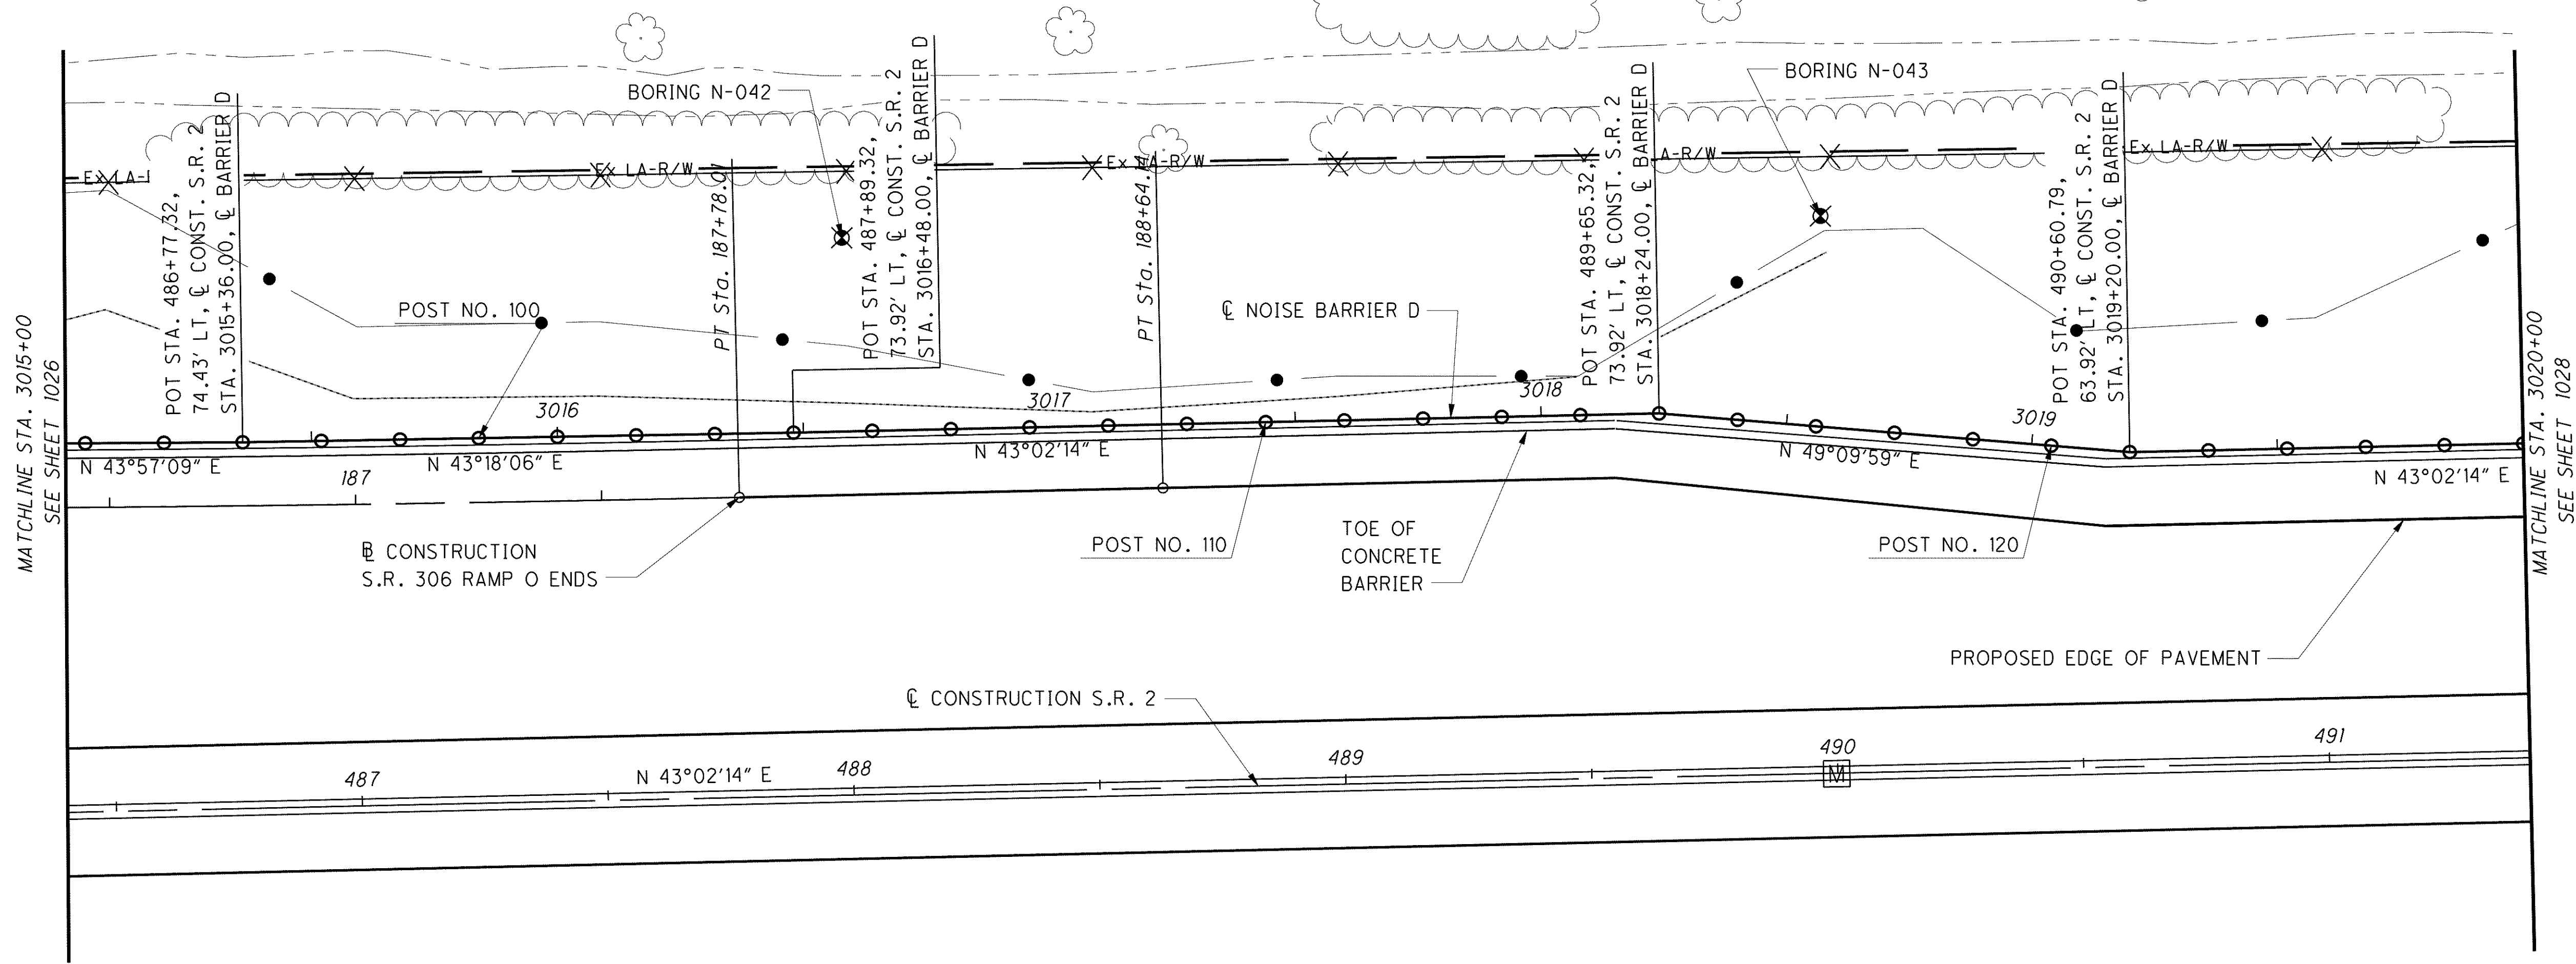


NOTES

1. POST SPACING = 16'-0".
2. FOR TOP AND BOTTOM BARRIER ELEVATIONS, SEE SHEET NO. 1001/1679 AND 1002/1679.

LEGEND

(XX) NOISE BARRIER ID NUMBER

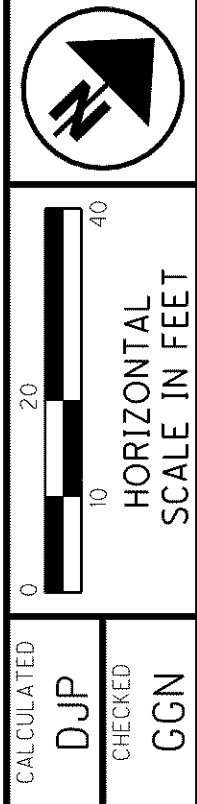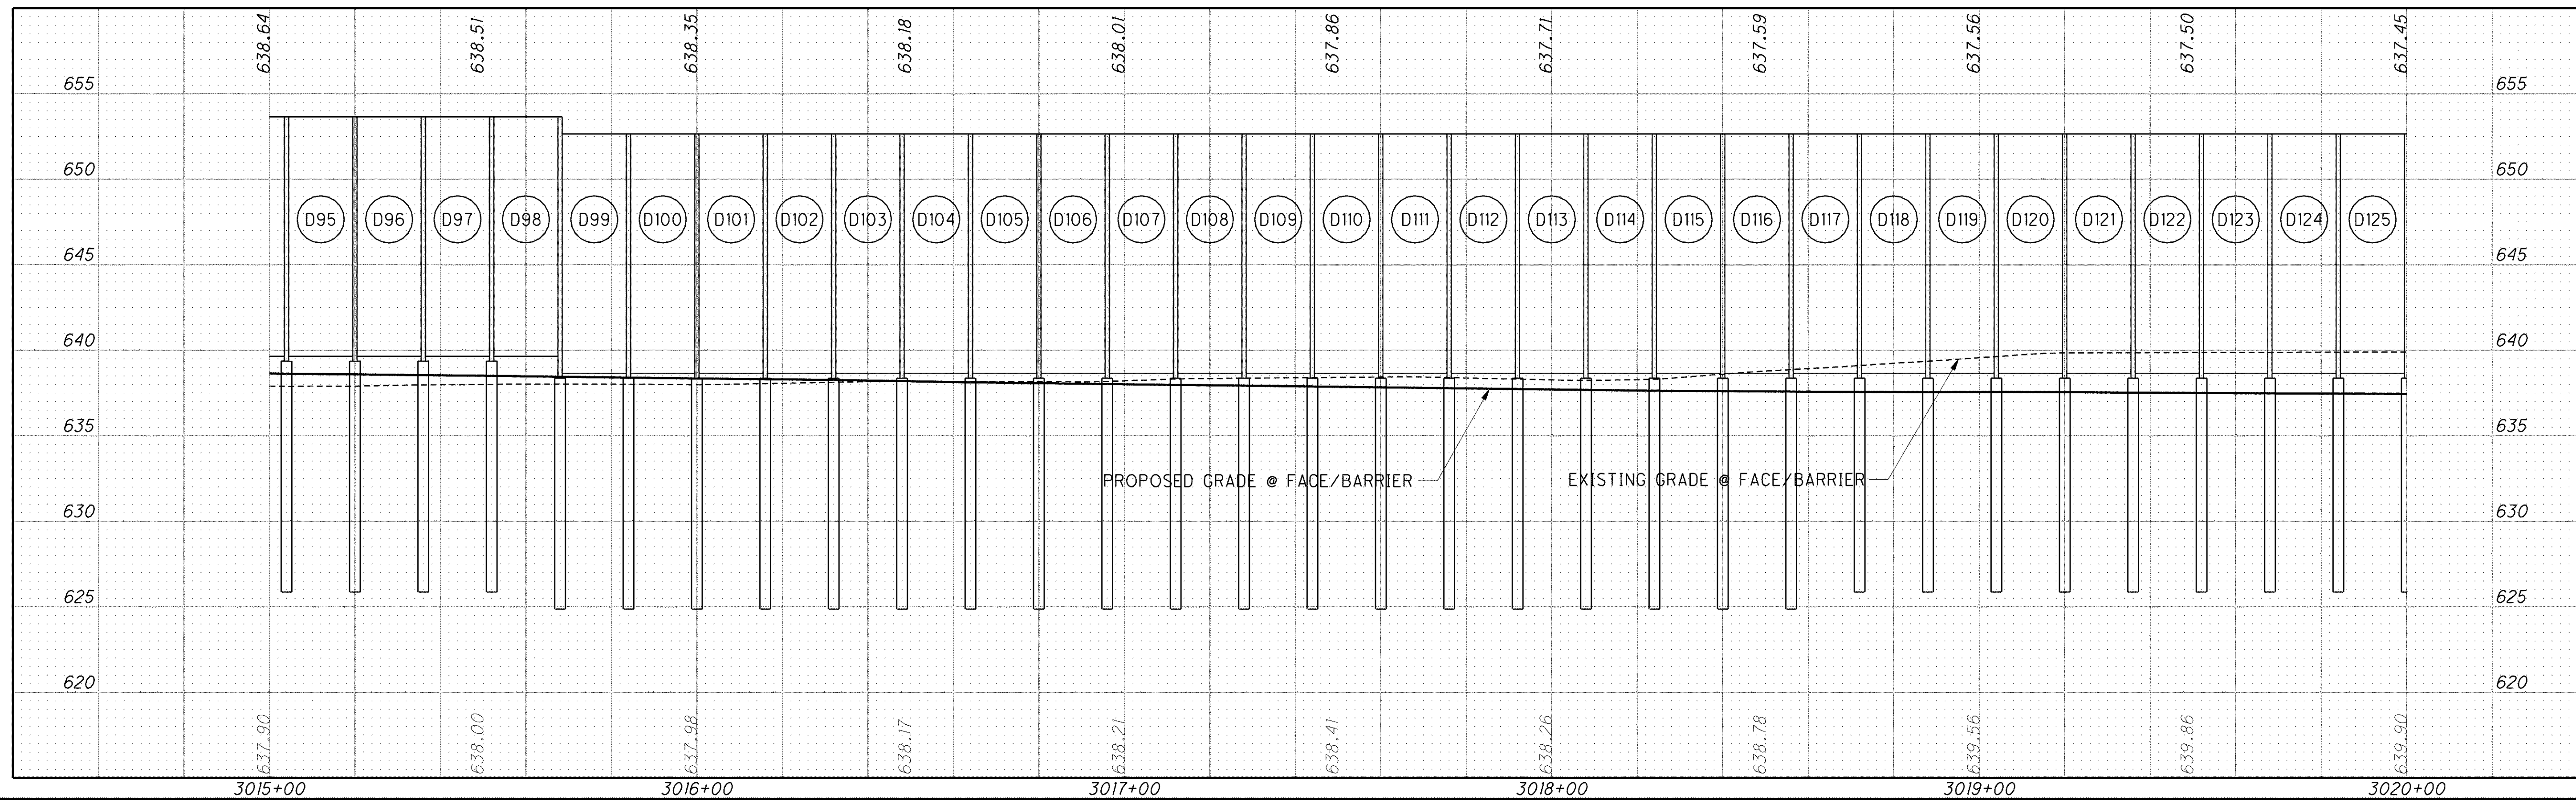

**NOISE BARRIER D PLAN & PROFILE
STA. 3015+00 TO STA. 3020+00**

LAK-2-3.32

1027
1679