

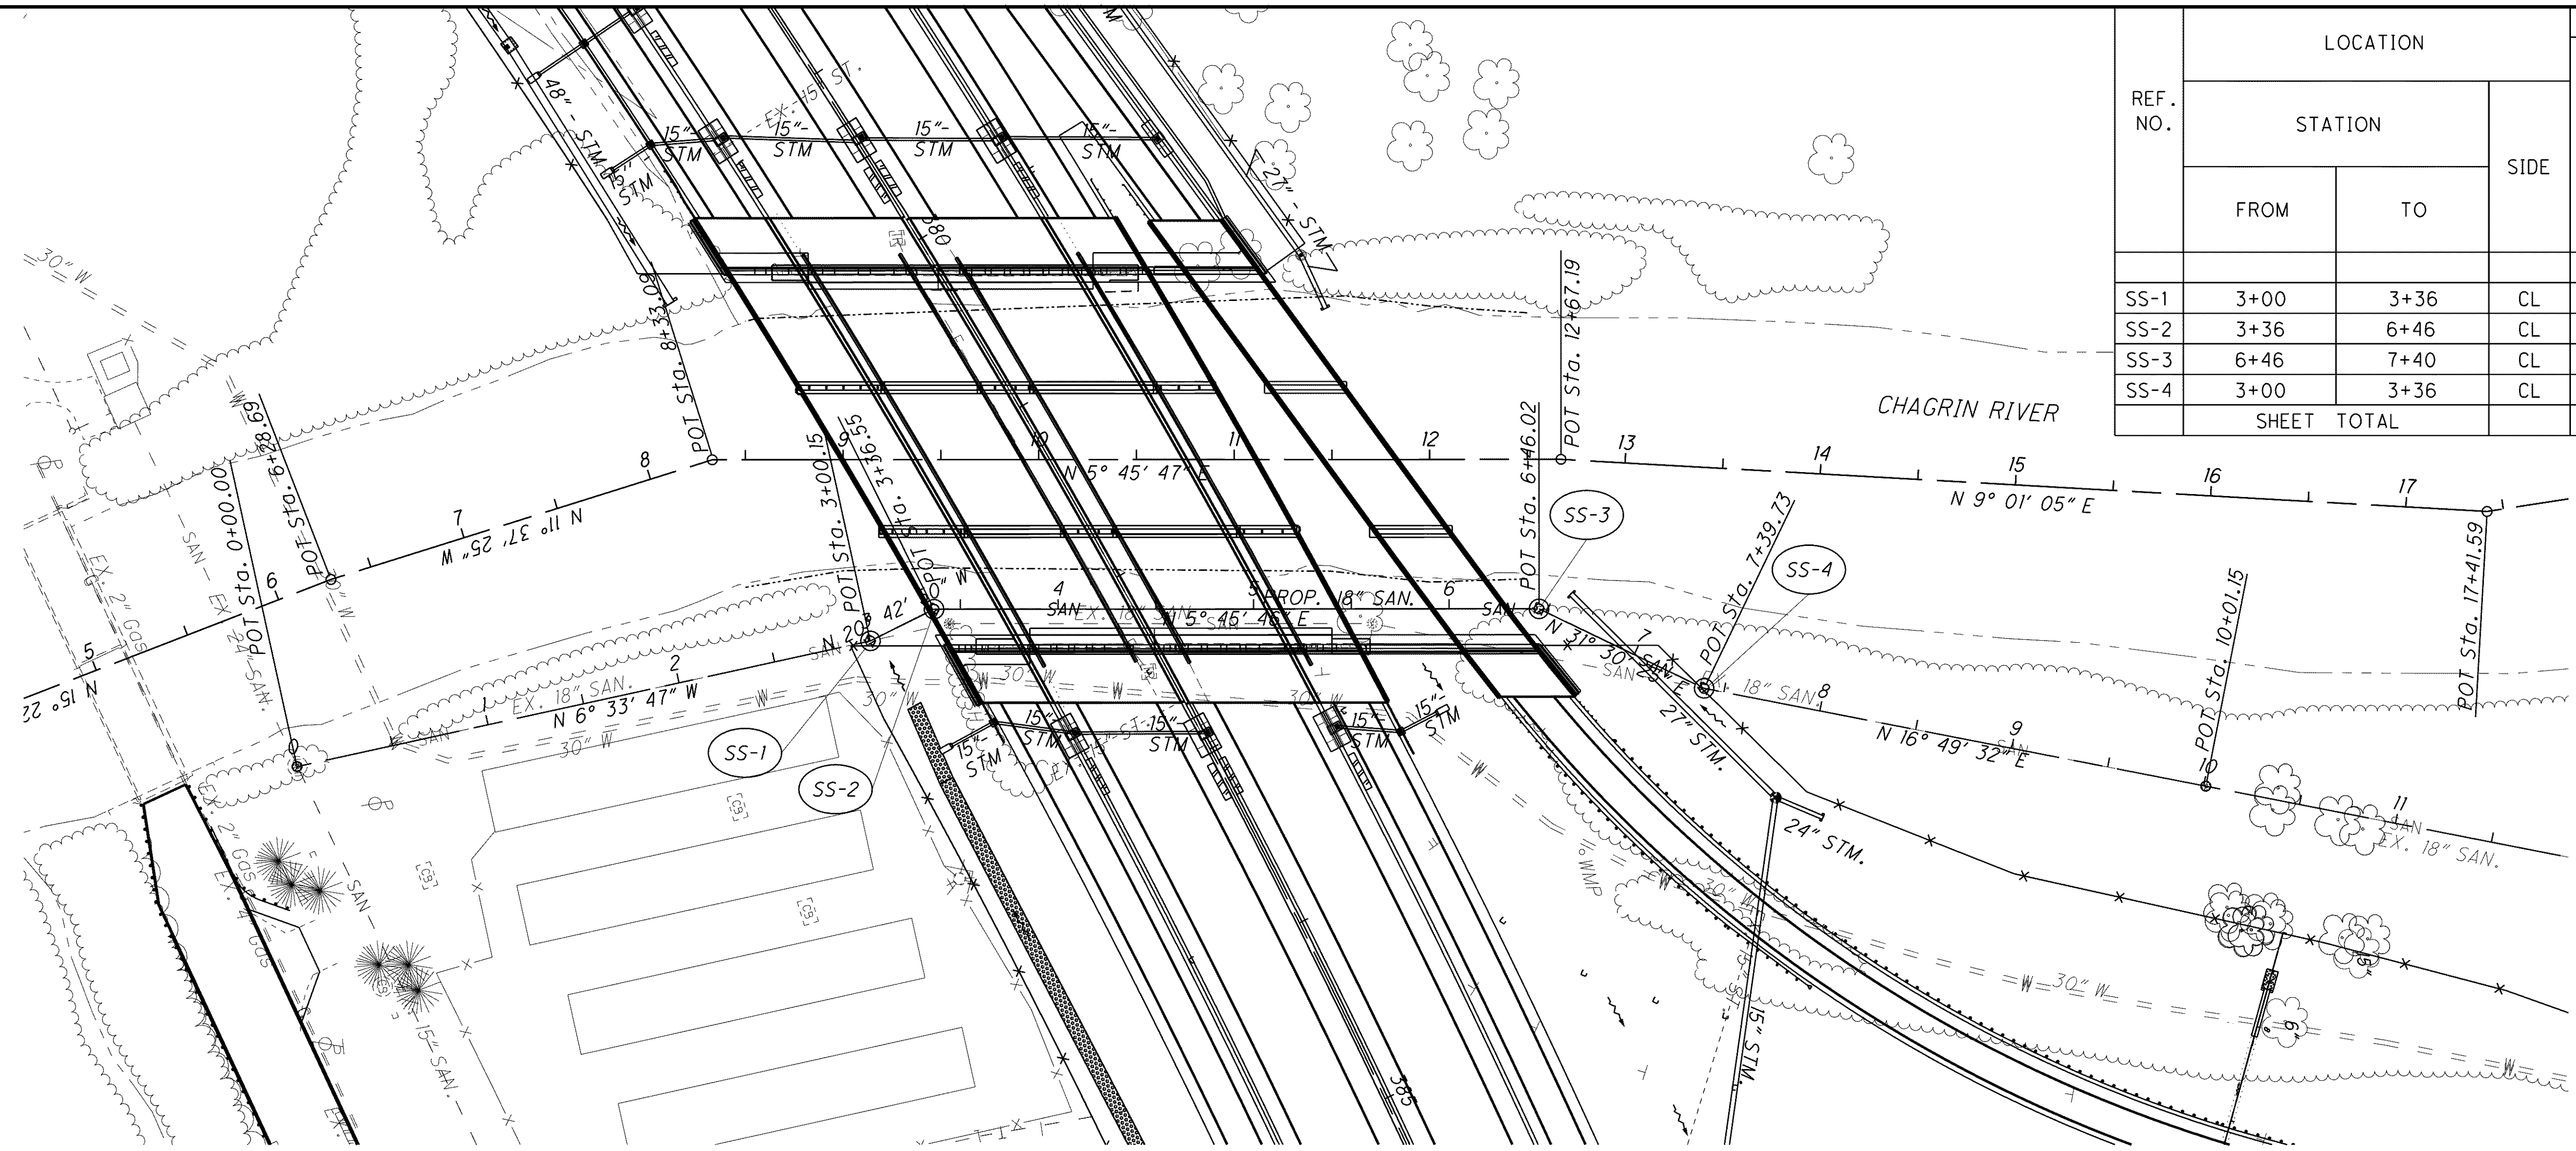


c:\Project\lak\13486\utilities\sheets\13486UP001.dgn 6/26/2008 3:40:39 PM djozly

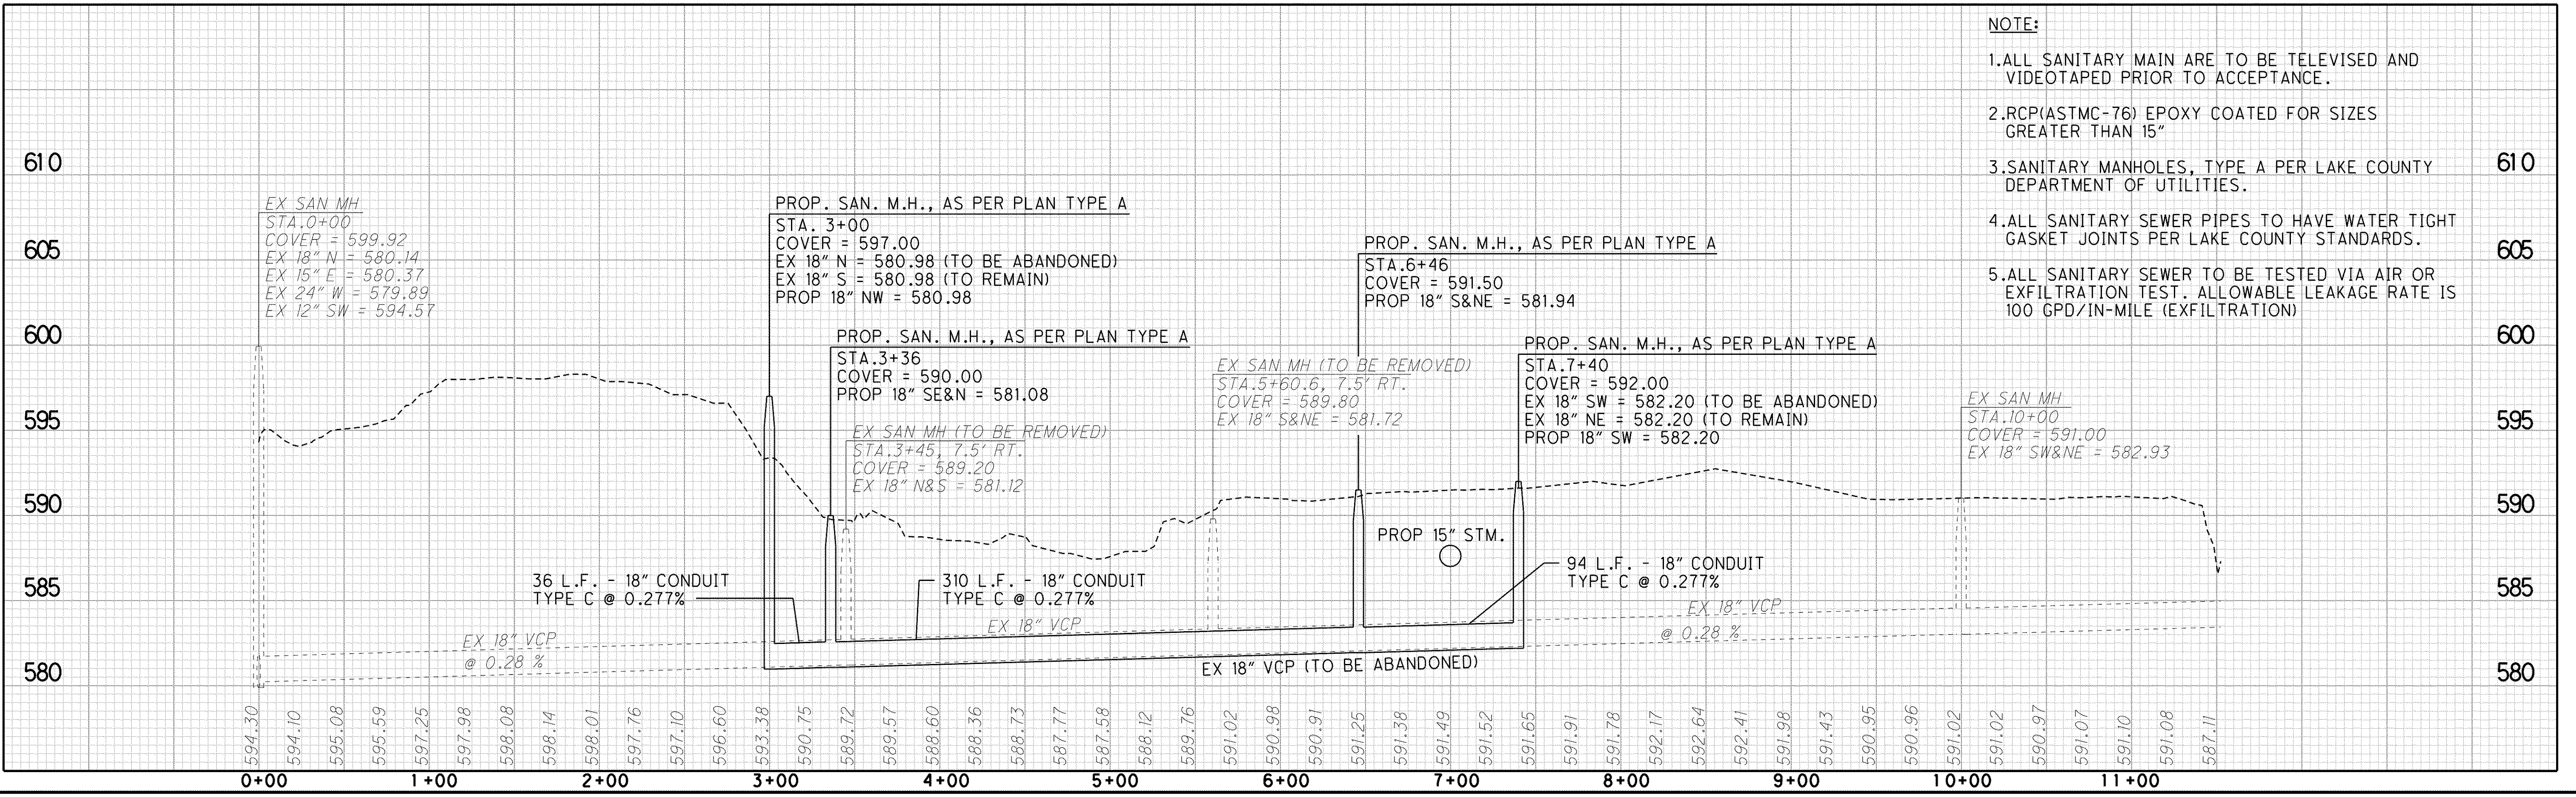

REF. NO.	LOCATION			202	603	SPECIAL	
	STATION		SIDE	PIPE REMOVED 24" AND UNDER	MANHOLE REMOVED	18" CONDUIT, TYPE C 706.03	MANHOLE, AS PER PLAN, TYPE A
	FROM	TO					
SS-1	3+00	3+36	CL	36		36	1
SS-2	3+36	6+46	CL	310	2	310	1
SS-3	6+46	7+40	CL	94		94	1
SS-4	3+00	3+36	CL	36		36	1
SHEET TOTAL				476	2	476	4

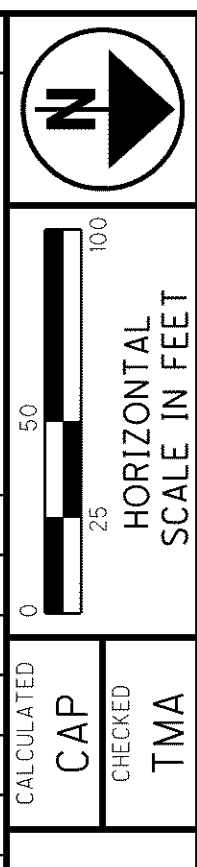

**SANITARY SEWER PLAN AND PROFILE
STA. 0+00 TO STA. 11+50**

LAK-2-3.32

1031
1679