


CALCULATED
BKJ
CHECKED
ABS

**JOINT DETAIL DETAIL
LAKELAND BLVD.**

LAK-2-3.32

1037
1679

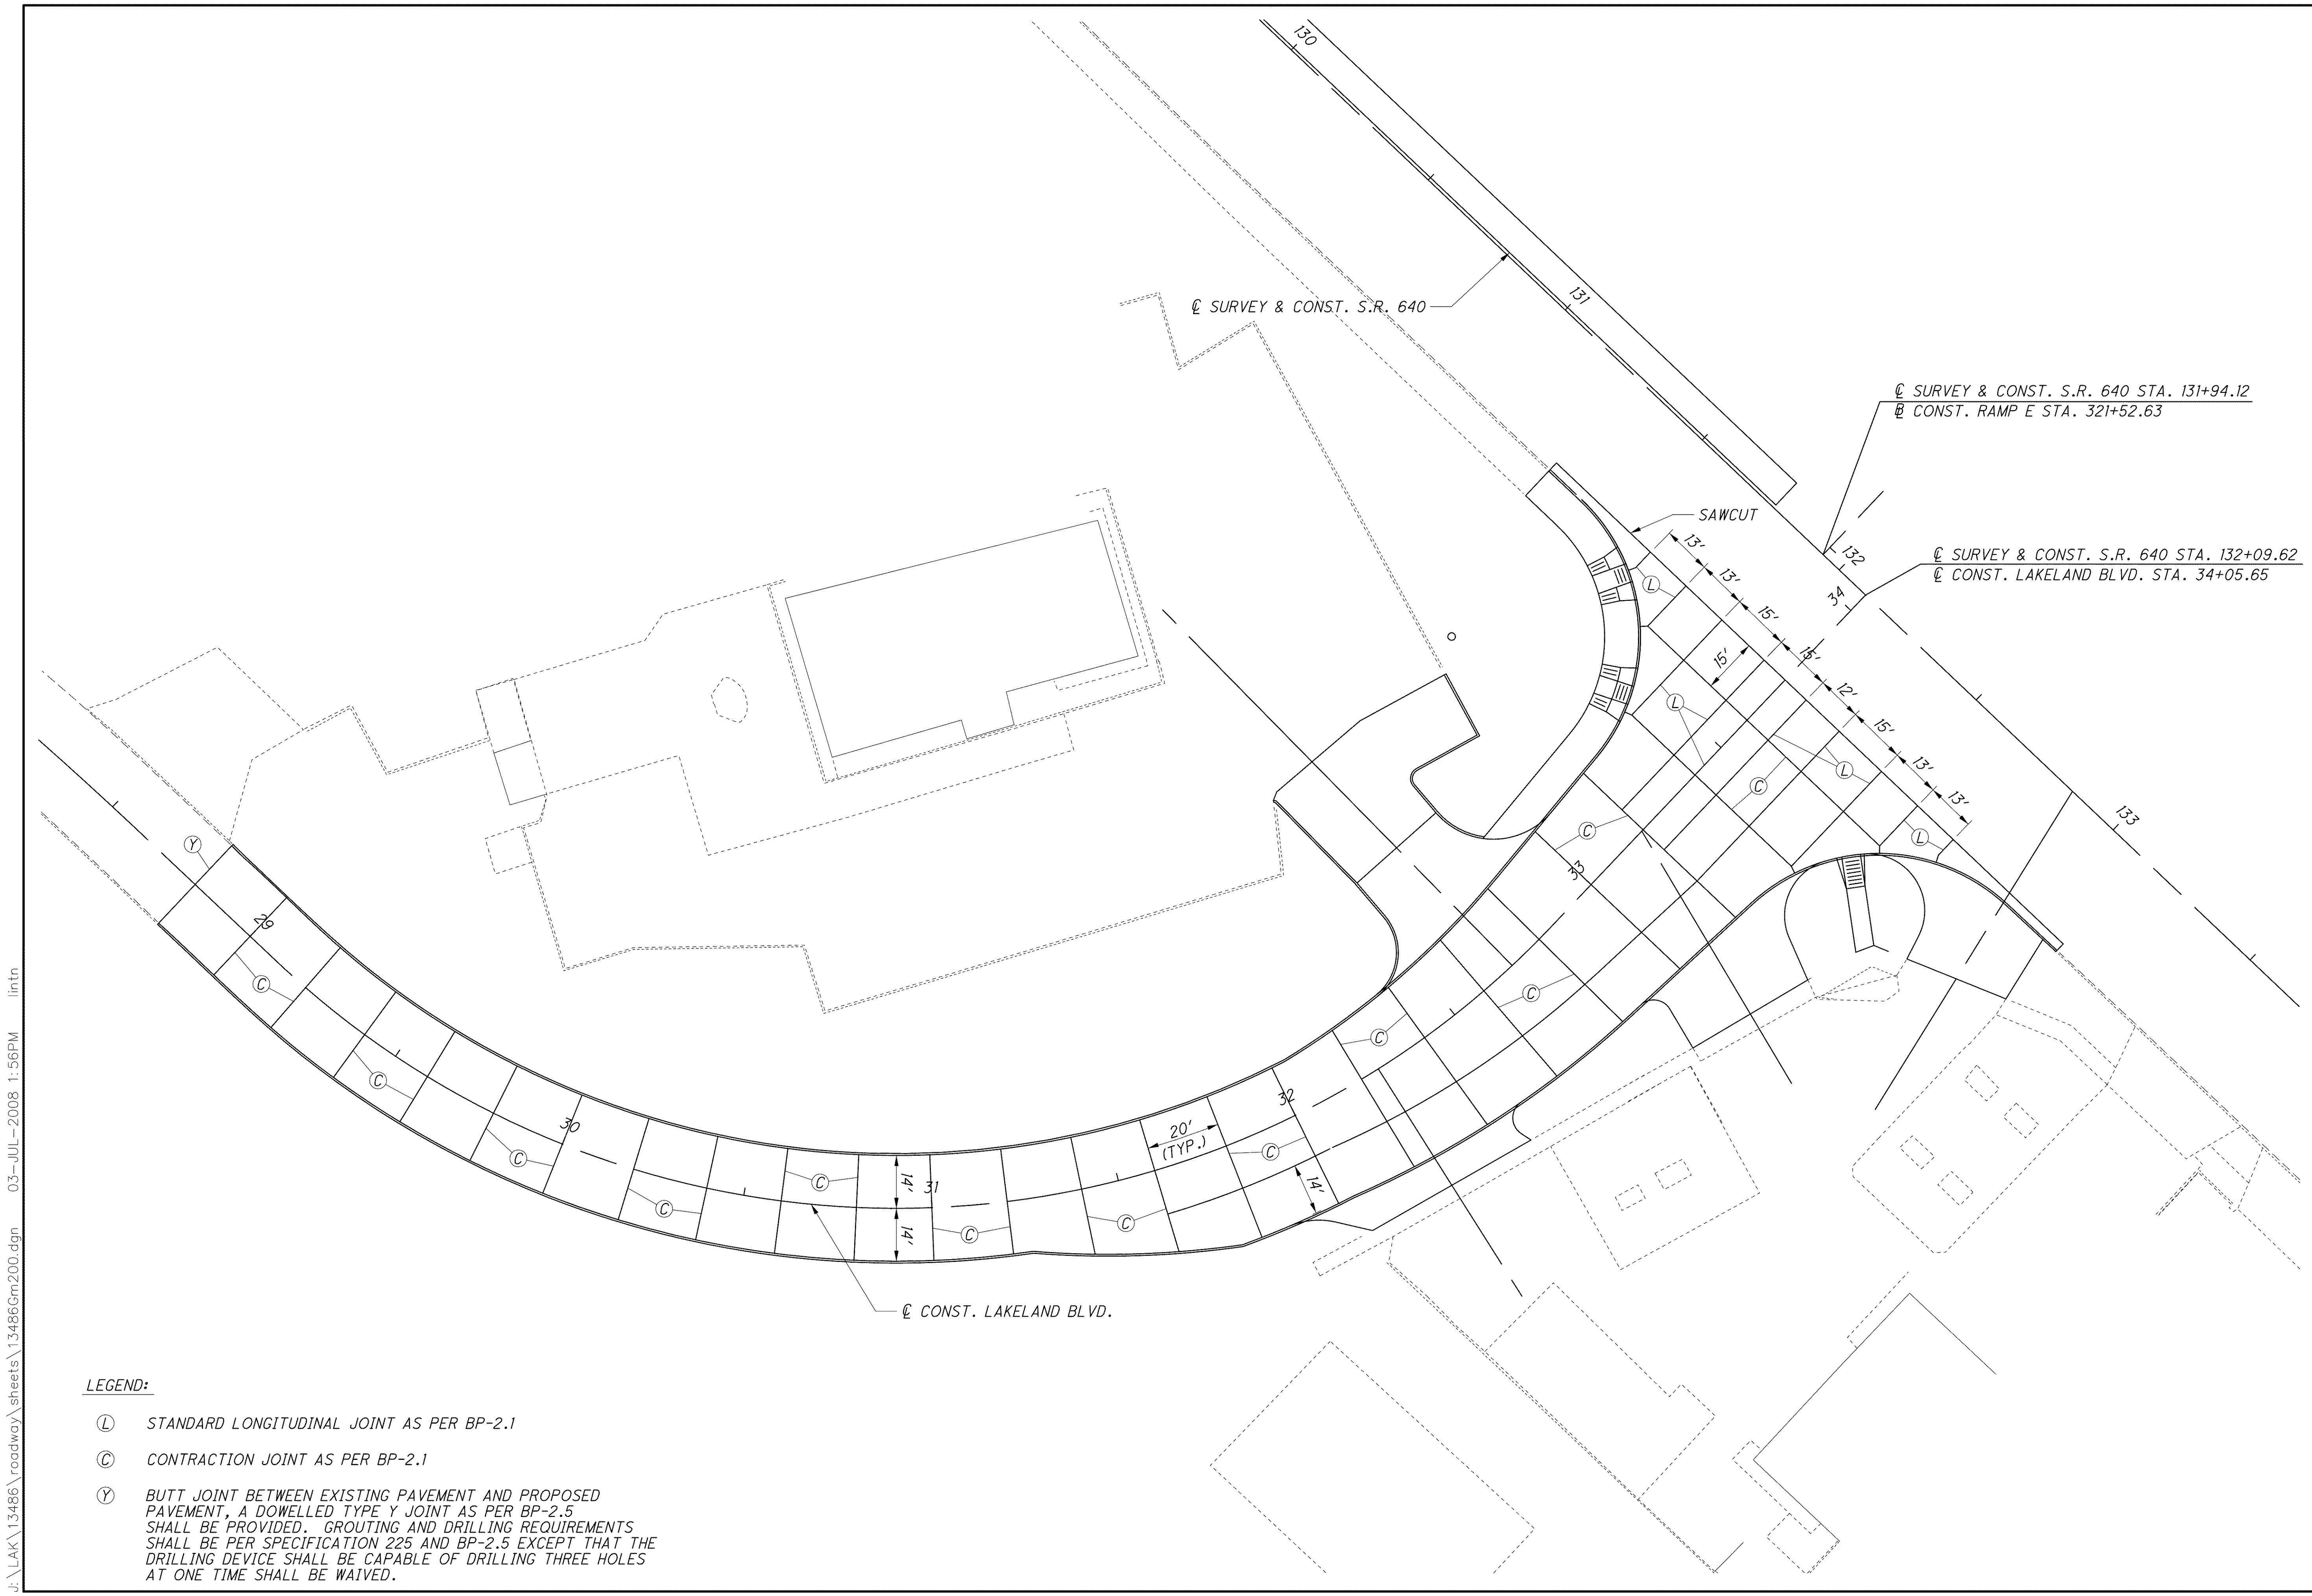

LEGEND:

- (L) STANDARD LONGITUDINAL JOINT AS PER BP-2.1
- (C) CONTRACTION JOINT AS PER BP-2.1
- (Y) BUTT JOINT BETWEEN EXISTING PAVEMENT AND PROPOSED PAVEMENT, A DOWELLED TYPE Y JOINT AS PER BP-2.5 SHALL BE PROVIDED. GROUTING AND DRILLING REQUIREMENTS SHALL BE PER SPECIFICATION 225 AND BP-2.5 EXCEPT THAT THE DRILLING DEVICE SHALL BE CAPABLE OF DRILLING THREE HOLES AT ONE TIME SHALL BE WAIVED.

J:\LAK\13486\roadway\sheets\13486Gm200.dgn 03-JUL-2008 1:56PM lintn