
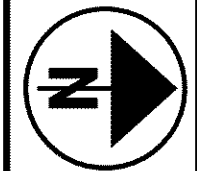


\\Akron01\Data\Civil\2004108\00\13486\traffic\sheet\13486TPSOV04.dgn 6/16/2008 8:47:42 AM svarrecchia

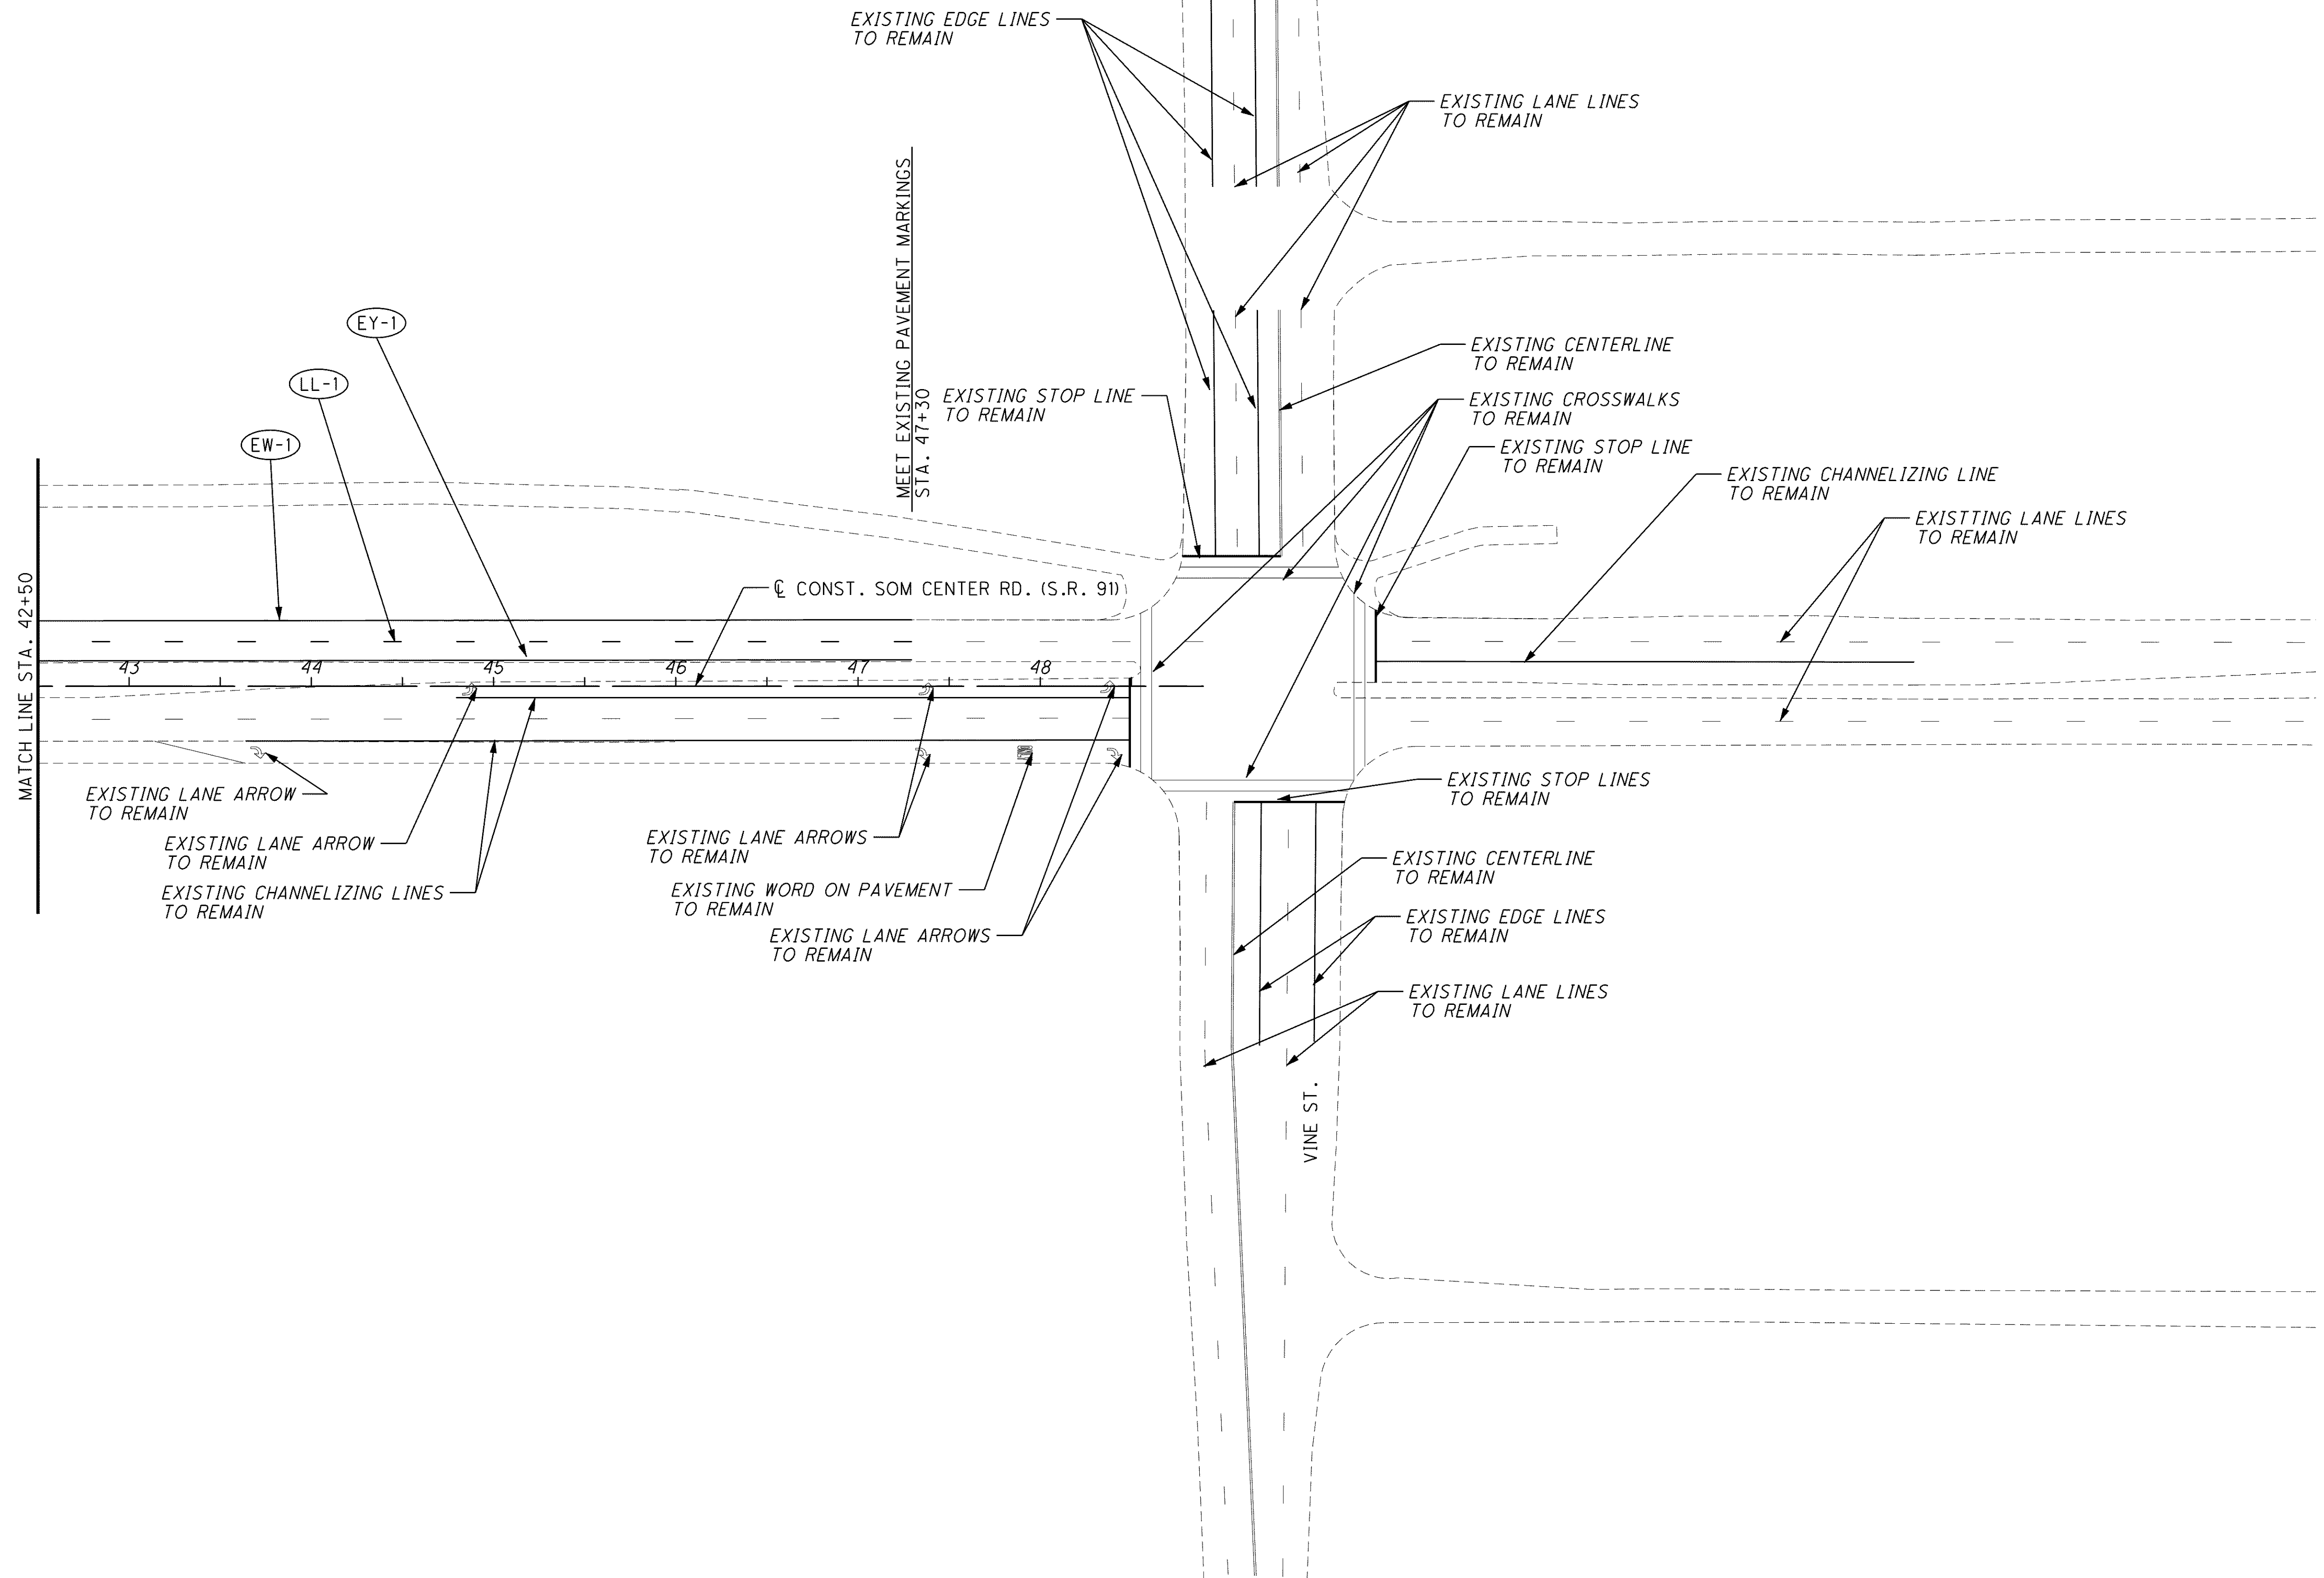

CALCULATED	TJR	CHECKED	MAH
------------	-----	---------	-----

PAVEMENT MARKING PLAN
SOM CENTER RD. (S.R. 91) - STA. 42+50 TO END

LAK - 2 - 3.32

1126
1679

FOR PAVEMENT MARKING AND SIGNING LEGEND, SEE SHEET 1094.