


j:\LAK\13486\traffic\sheets\13486TPVINE03.dgn 03-JUL-2008 2:13PM lintrn

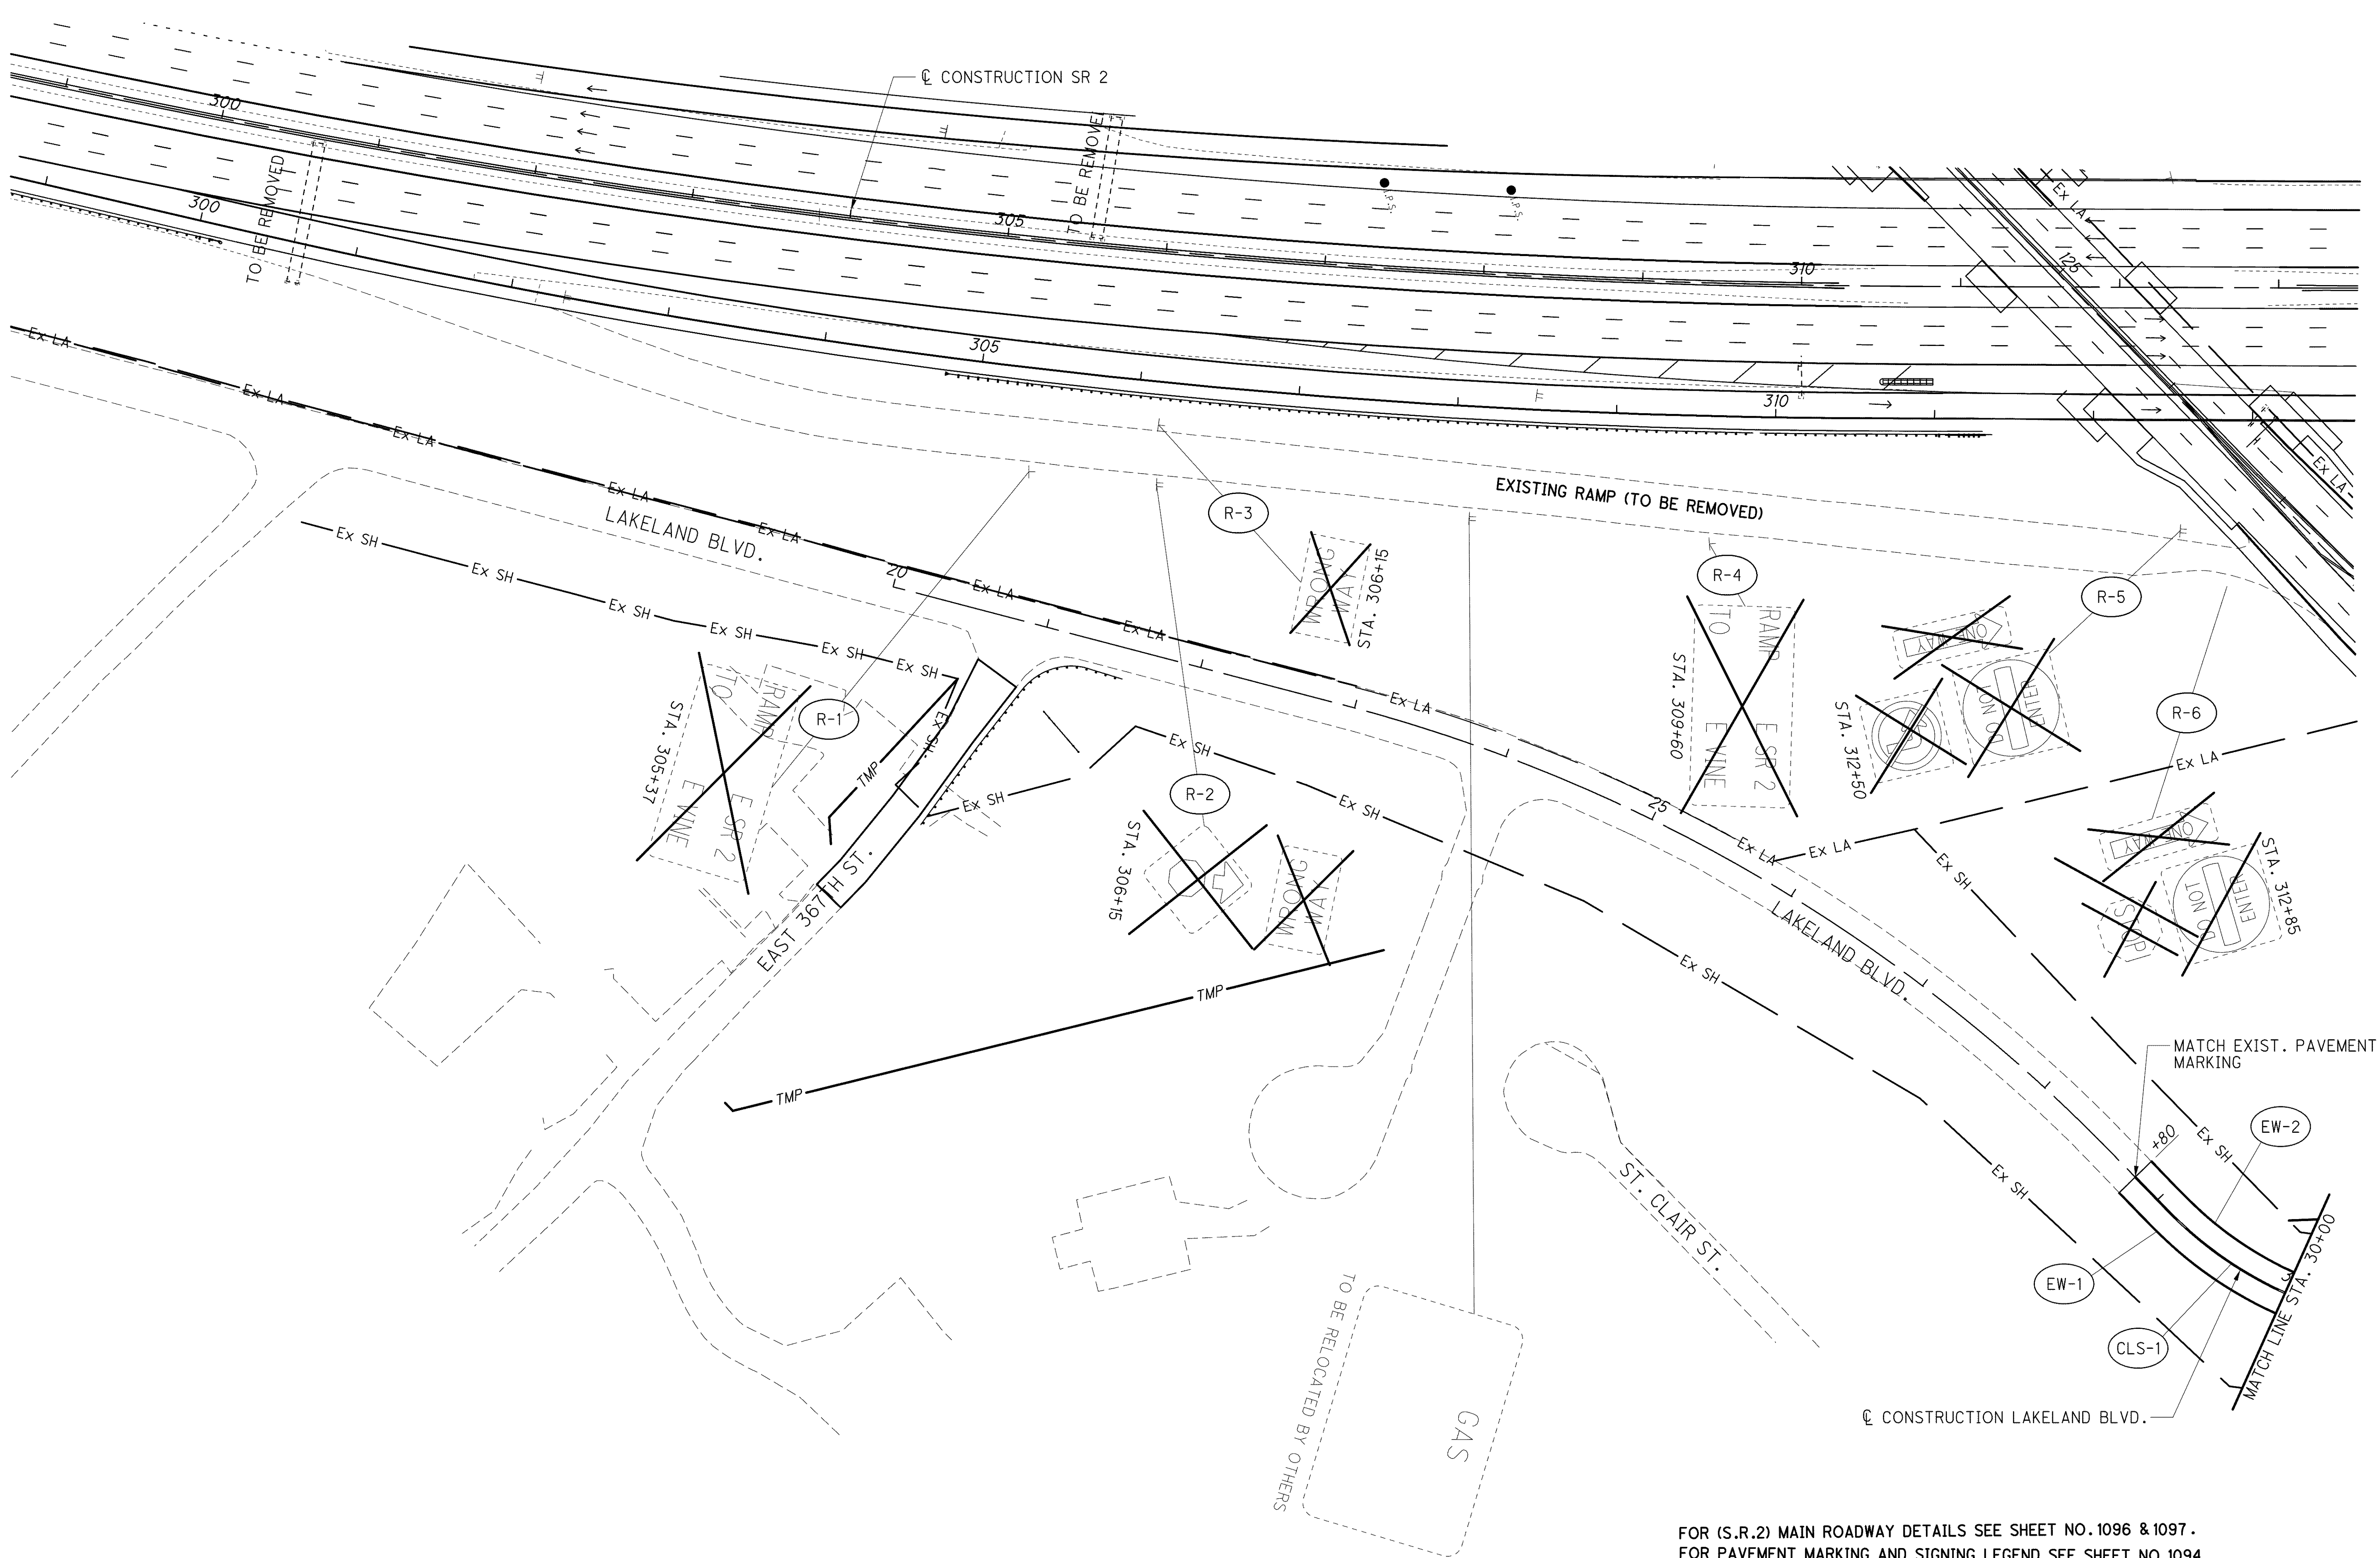

CALCULATED BYW CHECKED LME

0 25 50 100
HORIZONTAL SCALE IN FEET

SIGNING AND PAVEMENT MARKING PLAN
VINE STREET (S.R. 640)

LAK-2-3.32

1132
1679

FOR (S.R.2) MAIN ROADWAY DETAILS SEE SHEET NO. 1096 & 1097.
FOR PAVEMENT MARKING AND SIGNING LEGEND SEE SHEET NO. 1094