
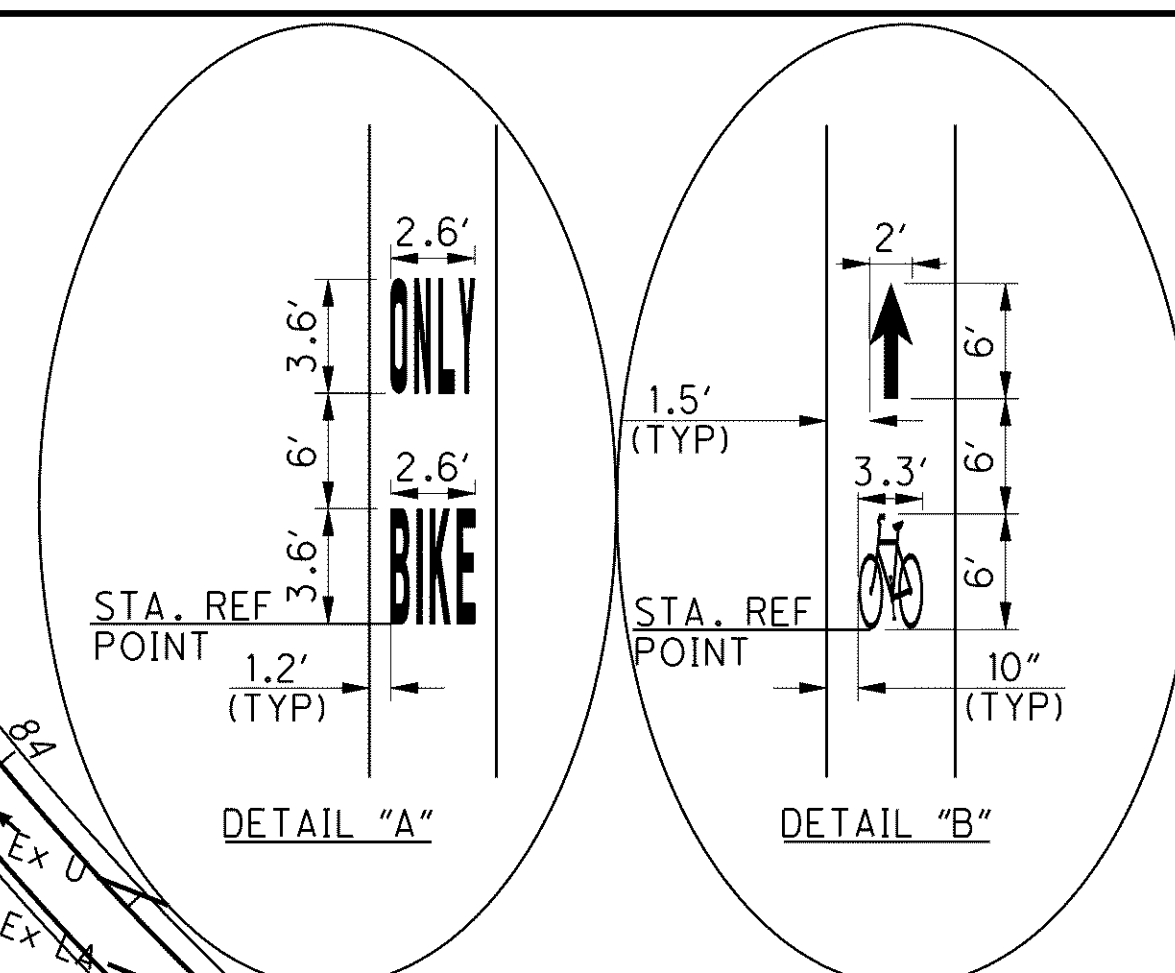


o:\project\lak\13486\traffic\sheets\13486TPLNAT01.dgn 6/23/2008 10:52:26 AM jmaderra

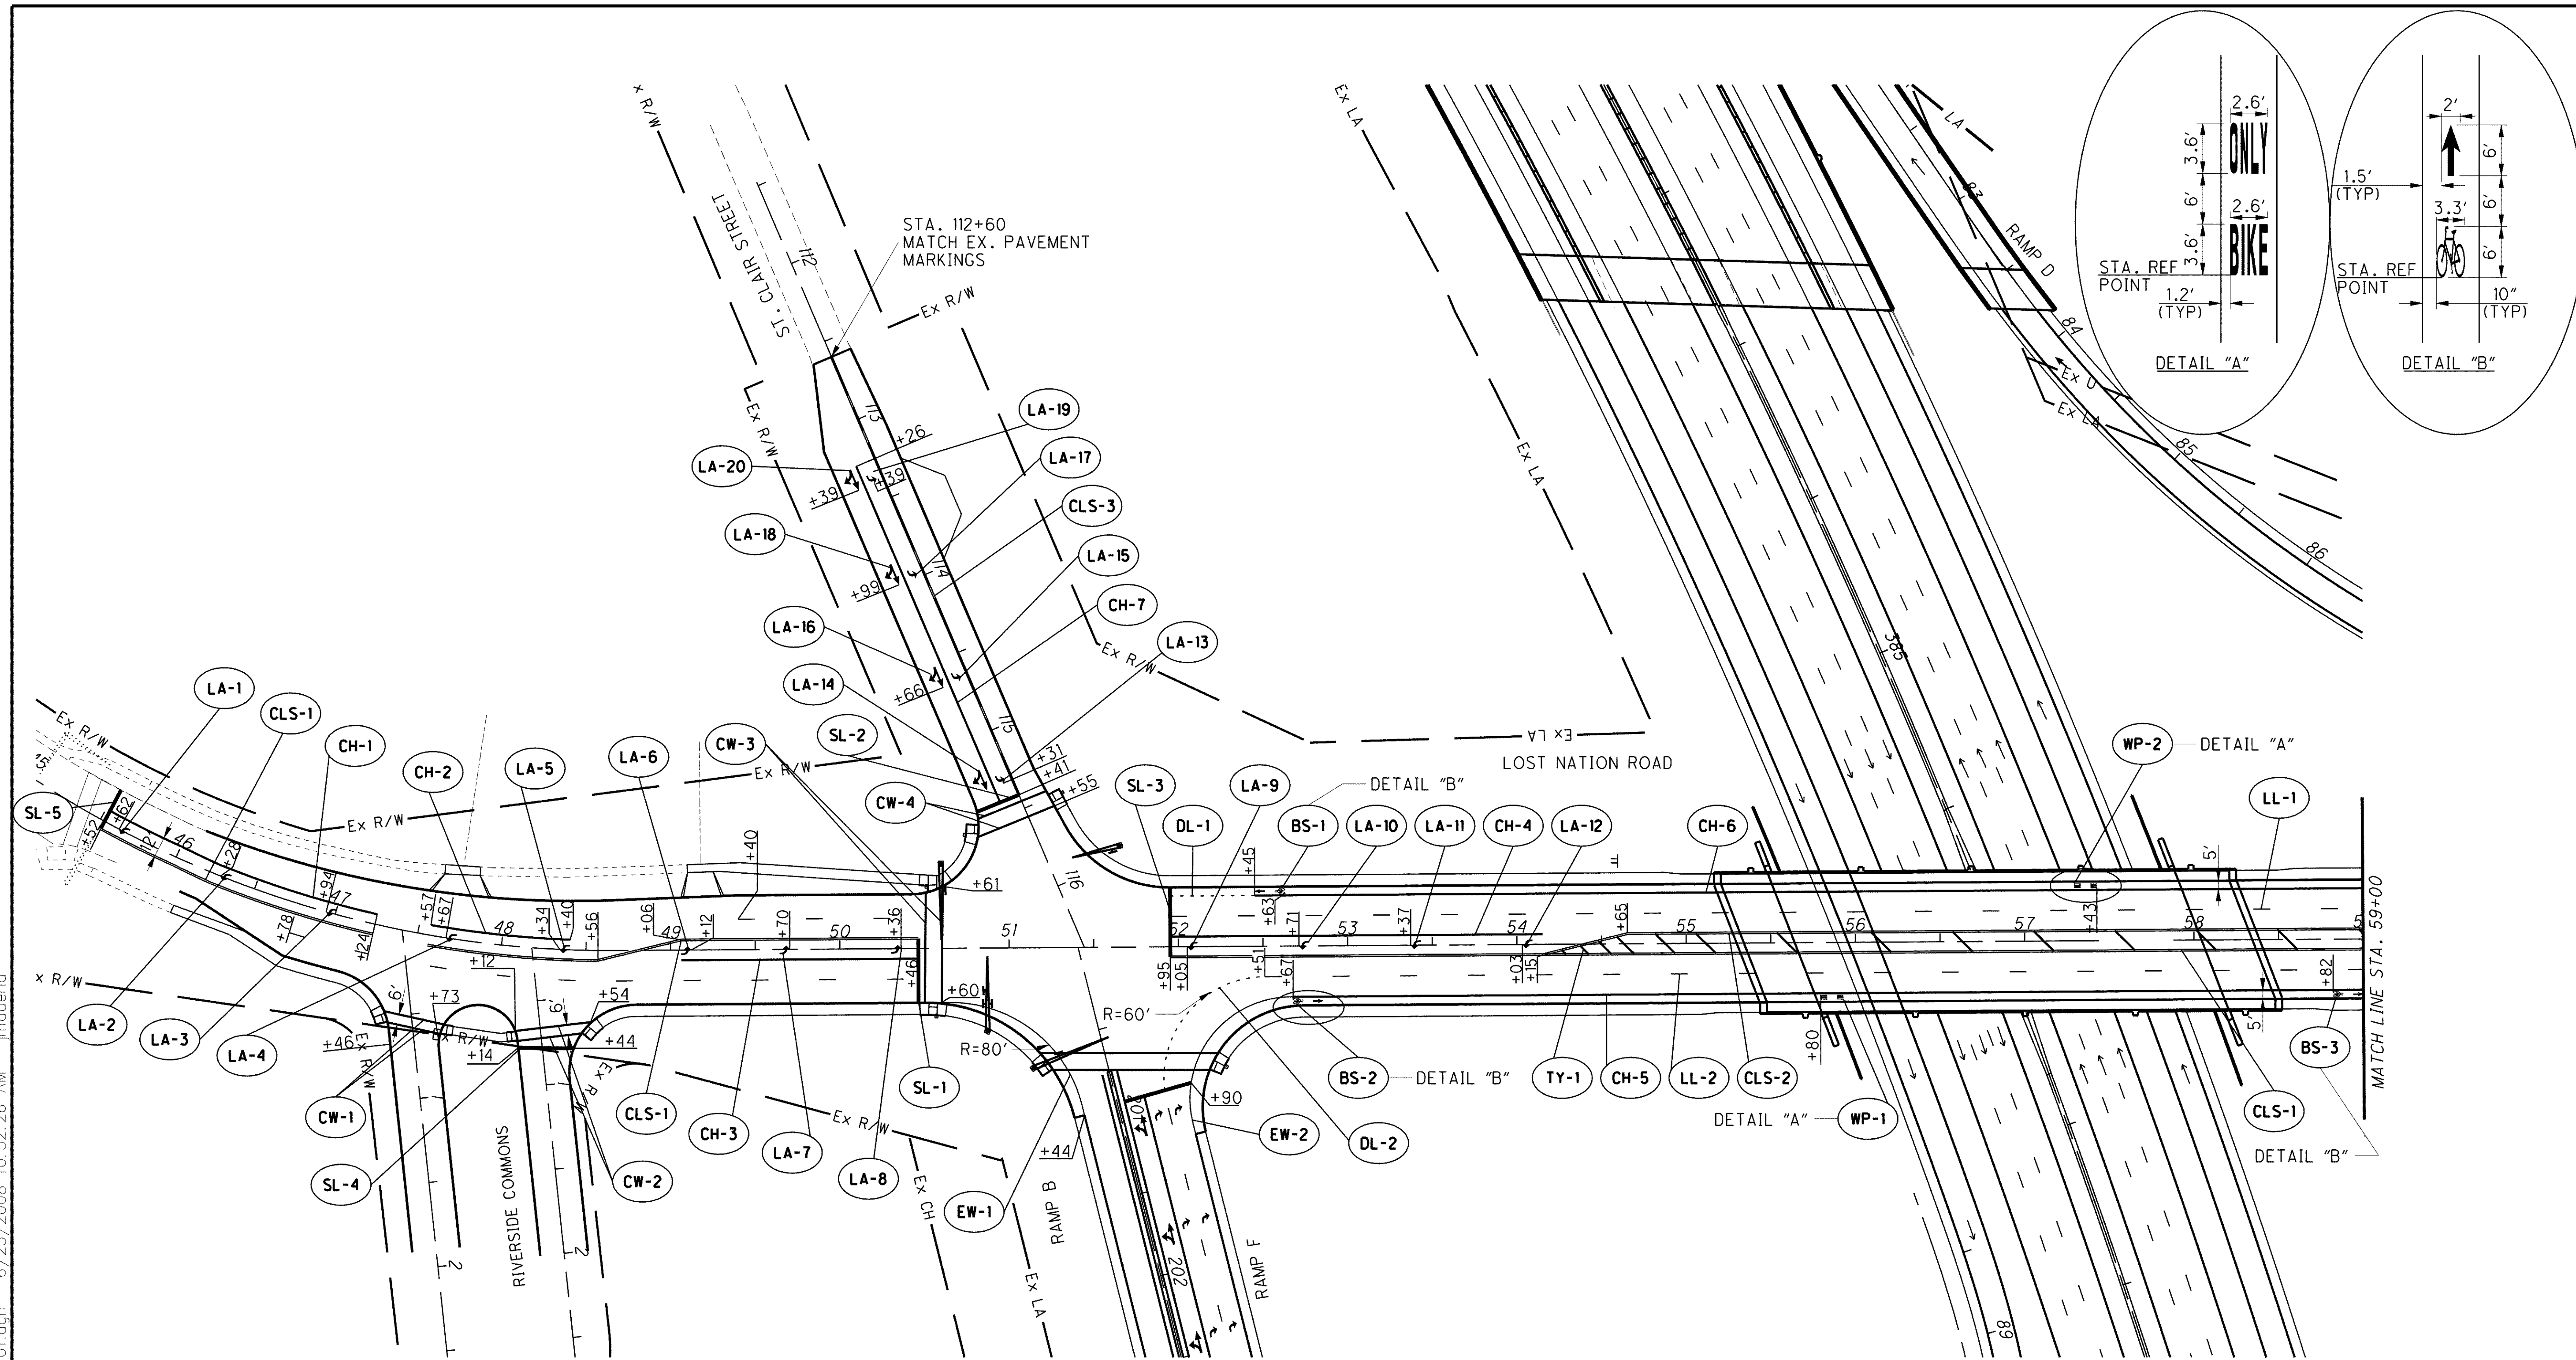

CALCULATED JMM
CHECKED DRJ

0 50 100
25
HORIZONTAL SCALE IN FEET

N

PAVEMENT MARKING PLAN
LOST NATION ROAD - BEGIN TO STA. 59+00

LAK-2-3.32

1133
1679

NOTE: ALL CROSSWALKS SHALL BE 10' UNLESS OTHERWISE NOTED.

FOR LOST NATION ROAD RAMP PLAN, SEE SHEET 1119
FOR MAIN LINE PLAN, SEE SHEET 1103
FOR PAVEMENT MARKING AND SIGNING LEGEND, SEE SHEET 1094