


o:\project\lak\13486\traffic\sheets\13486TPLAN04.dgn 6/23/2008 10:53:57 AM imadero

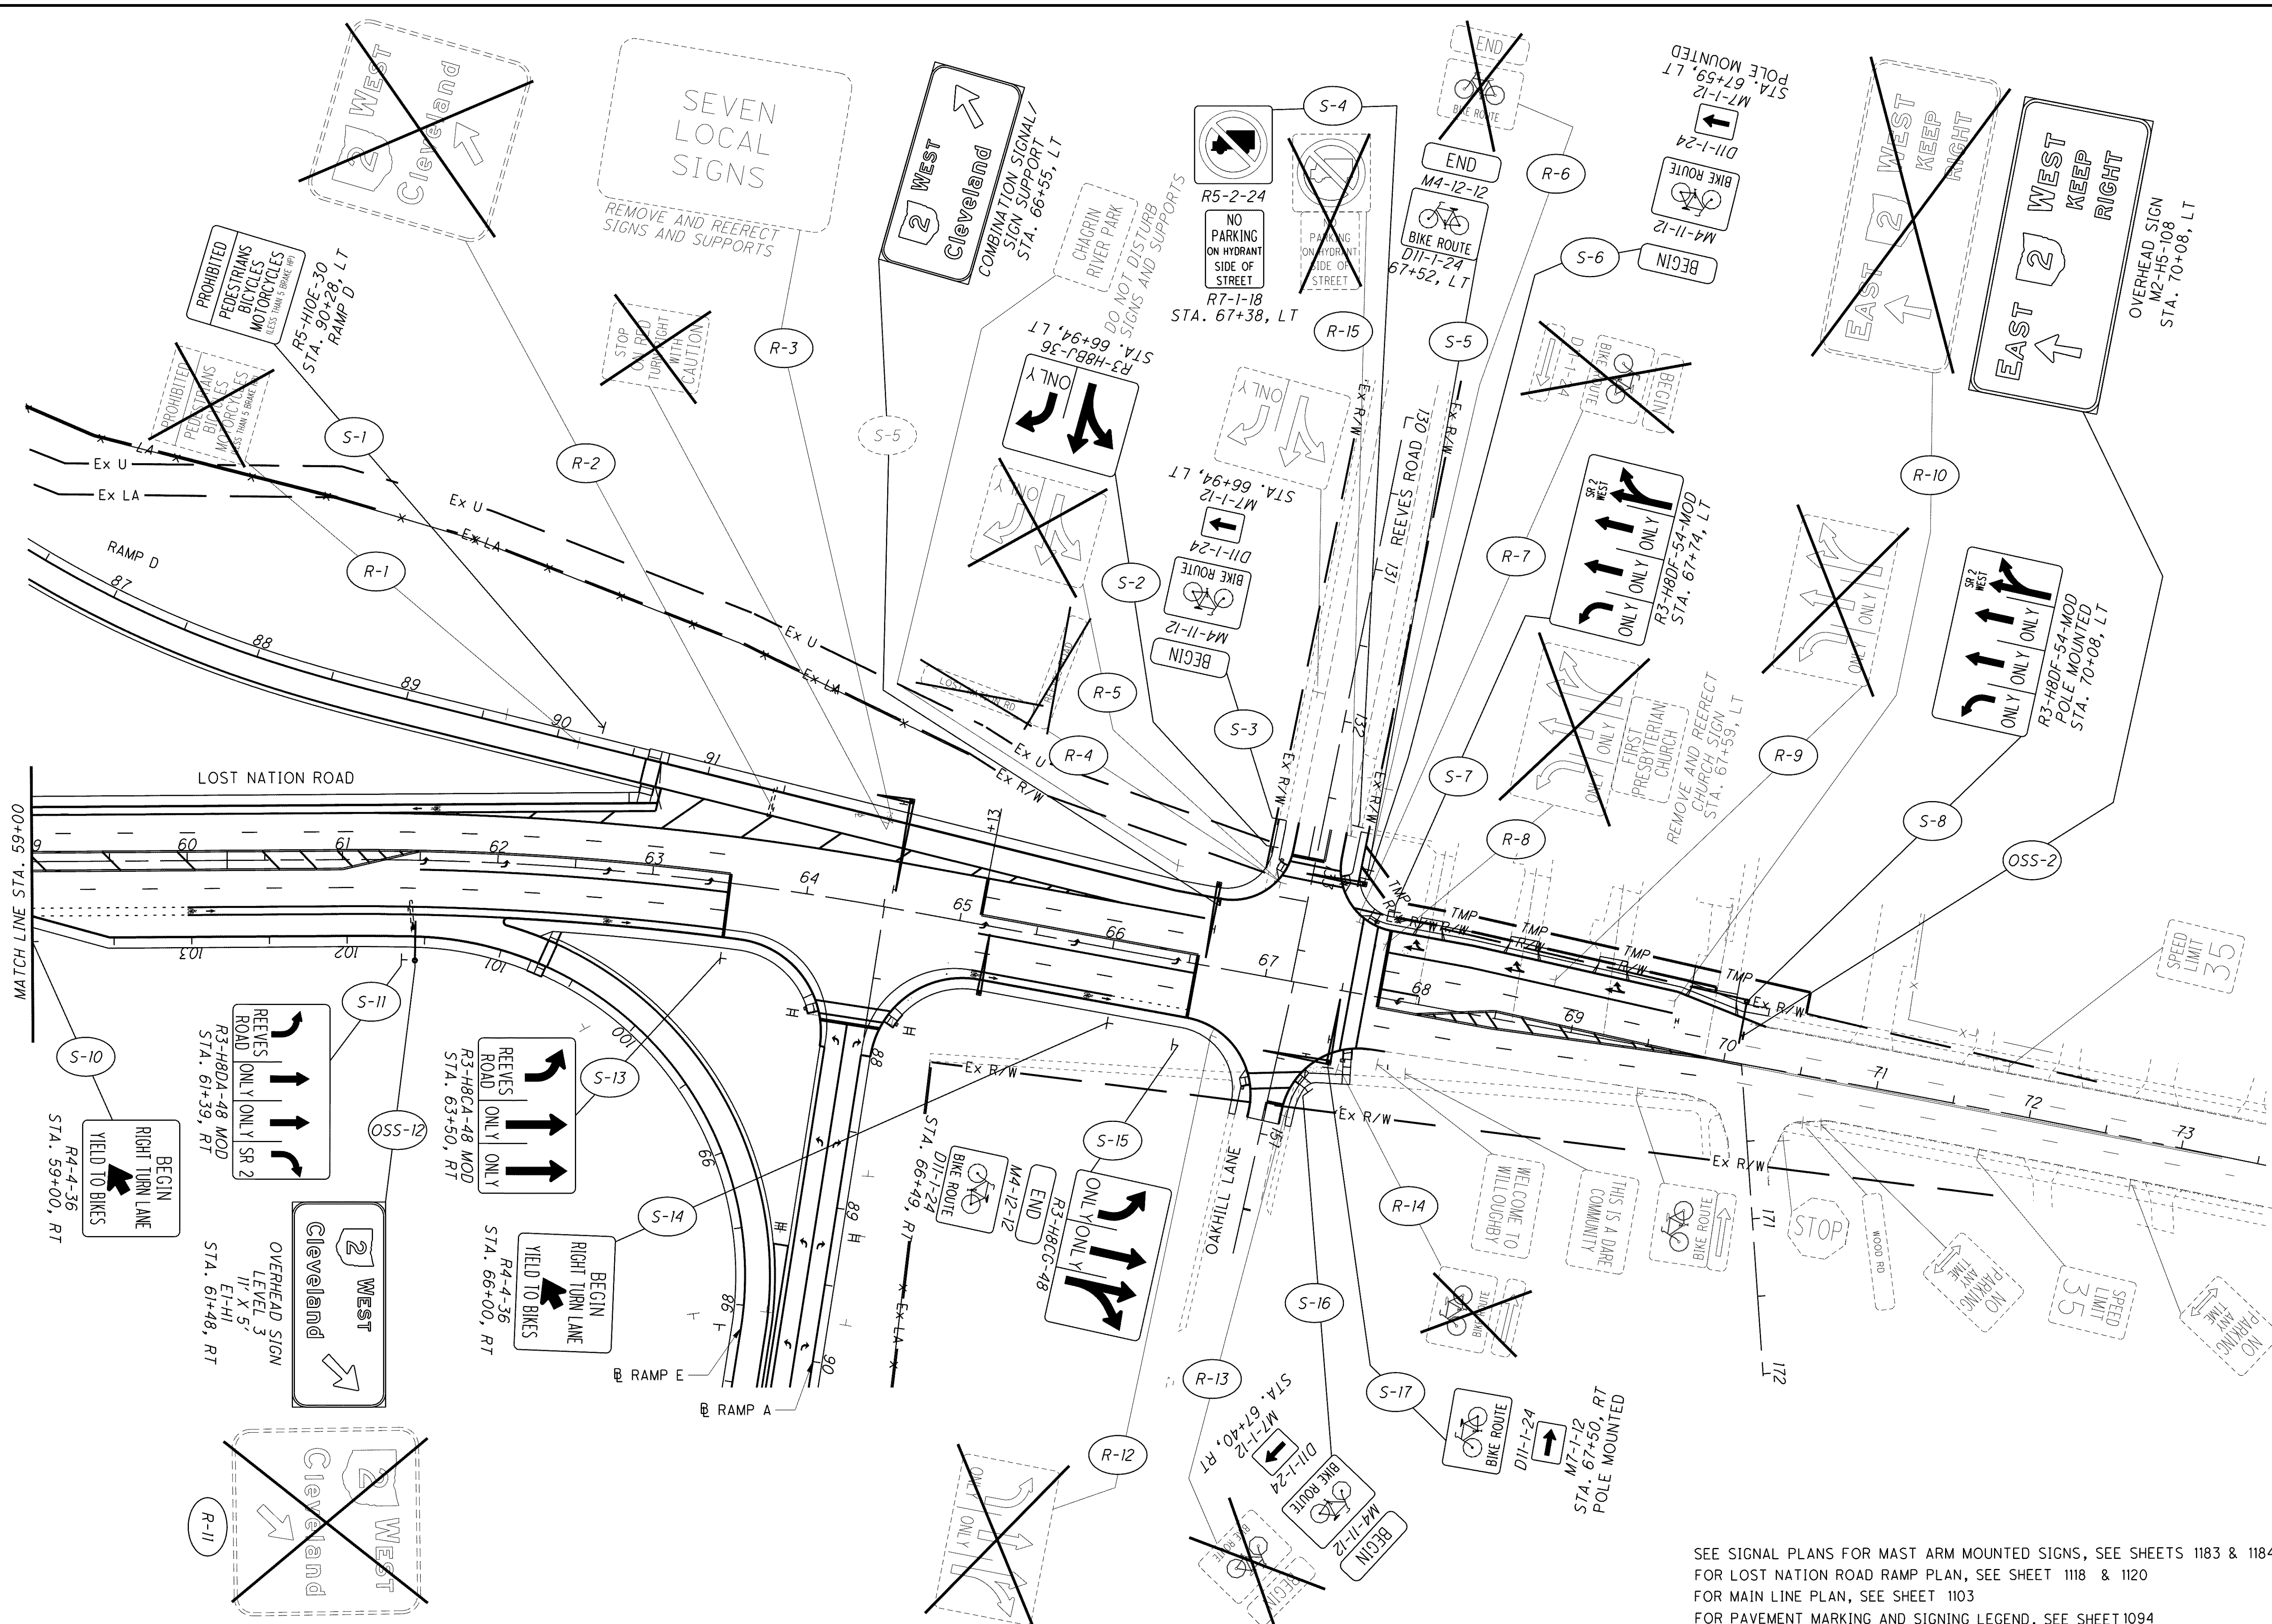

SEE SIGNAL PLANS FOR MAST ARM MOUNTED SIGNS, SEE SHEETS 1183 & 1184  
 FOR LOST NATION ROAD RAMP PLAN, SEE SHEET 1118 & 1120  
 FOR MAIN LINE PLAN, SEE SHEET 1103  
 FOR PAVEMENT MARKING AND SIGNING LEGEND, SEE SHEET 1094

CALCULATED: JMM  
 CHECKED: DRJ

SCALE IN FEET  
 HORIZONTAL: 1" = 25'  
 VERTICAL: 1" = 50'

**SIGNING PLAN - STA. 59+00 TO END**