


FASTEN TO CONCRETE OR MASONARY
WALL WITH 1/2 in (13 mm) CINCH ANCHORS
AS REQUIRED

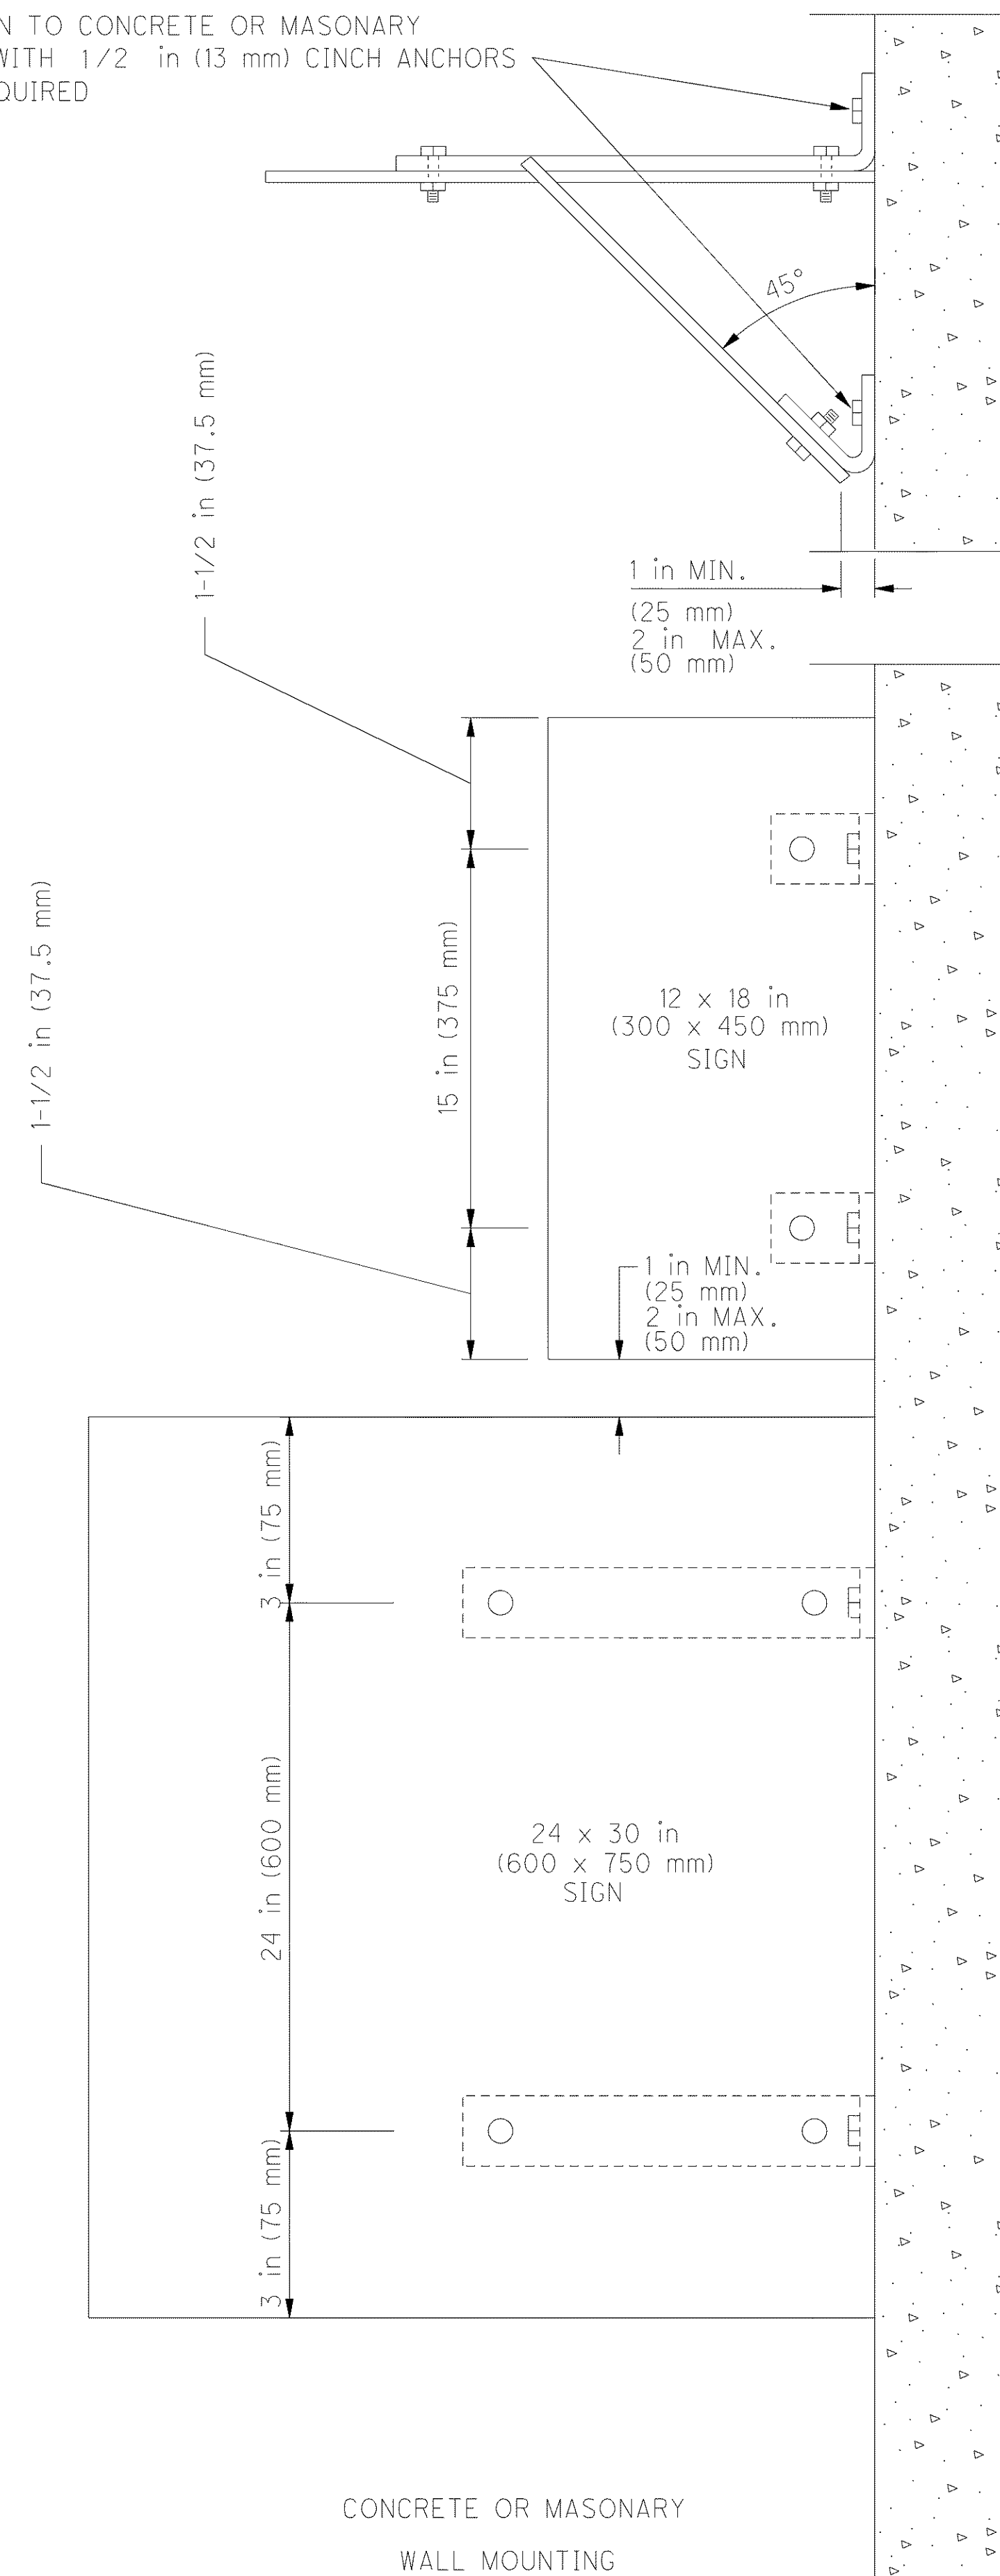

NOTES

1. Bracket for angled sign post or wall mounting shall be 1/4 x 1 x 6 inches (6.4 x 25 x 150 mm) low carbon steel bent at center as required.
2. Bracket for angled sign greater than 12 inches (300 mm) in width shall have a length of at least 1/2 of sign width plus the 3 inches (75 mm) mounting length bent as required. Bracket shall be 1/4 x 1 inches (6.4 x 25 mm) x [required length] low carbon steel.
3. All brackets, anchors, bolts, hex nuts and washers shown are incidental to the bid items where applicable.
4. Vertical clearance from bottom of sign to grade line shall be a minimum of 7 feet (2.1 m) except for low mounted signs which shall be a minimum of 4 feet (1.2 m).

Horizontal clearance from side of sign to curb face shall be from a minimum of 12 inches (300 mm) to a maximum of 24 inches (600 mm).