


g:\project\lak\13486\lighting\sheets\13486LP002.dgn 7/11/2008 8:47:34 AM cshoner

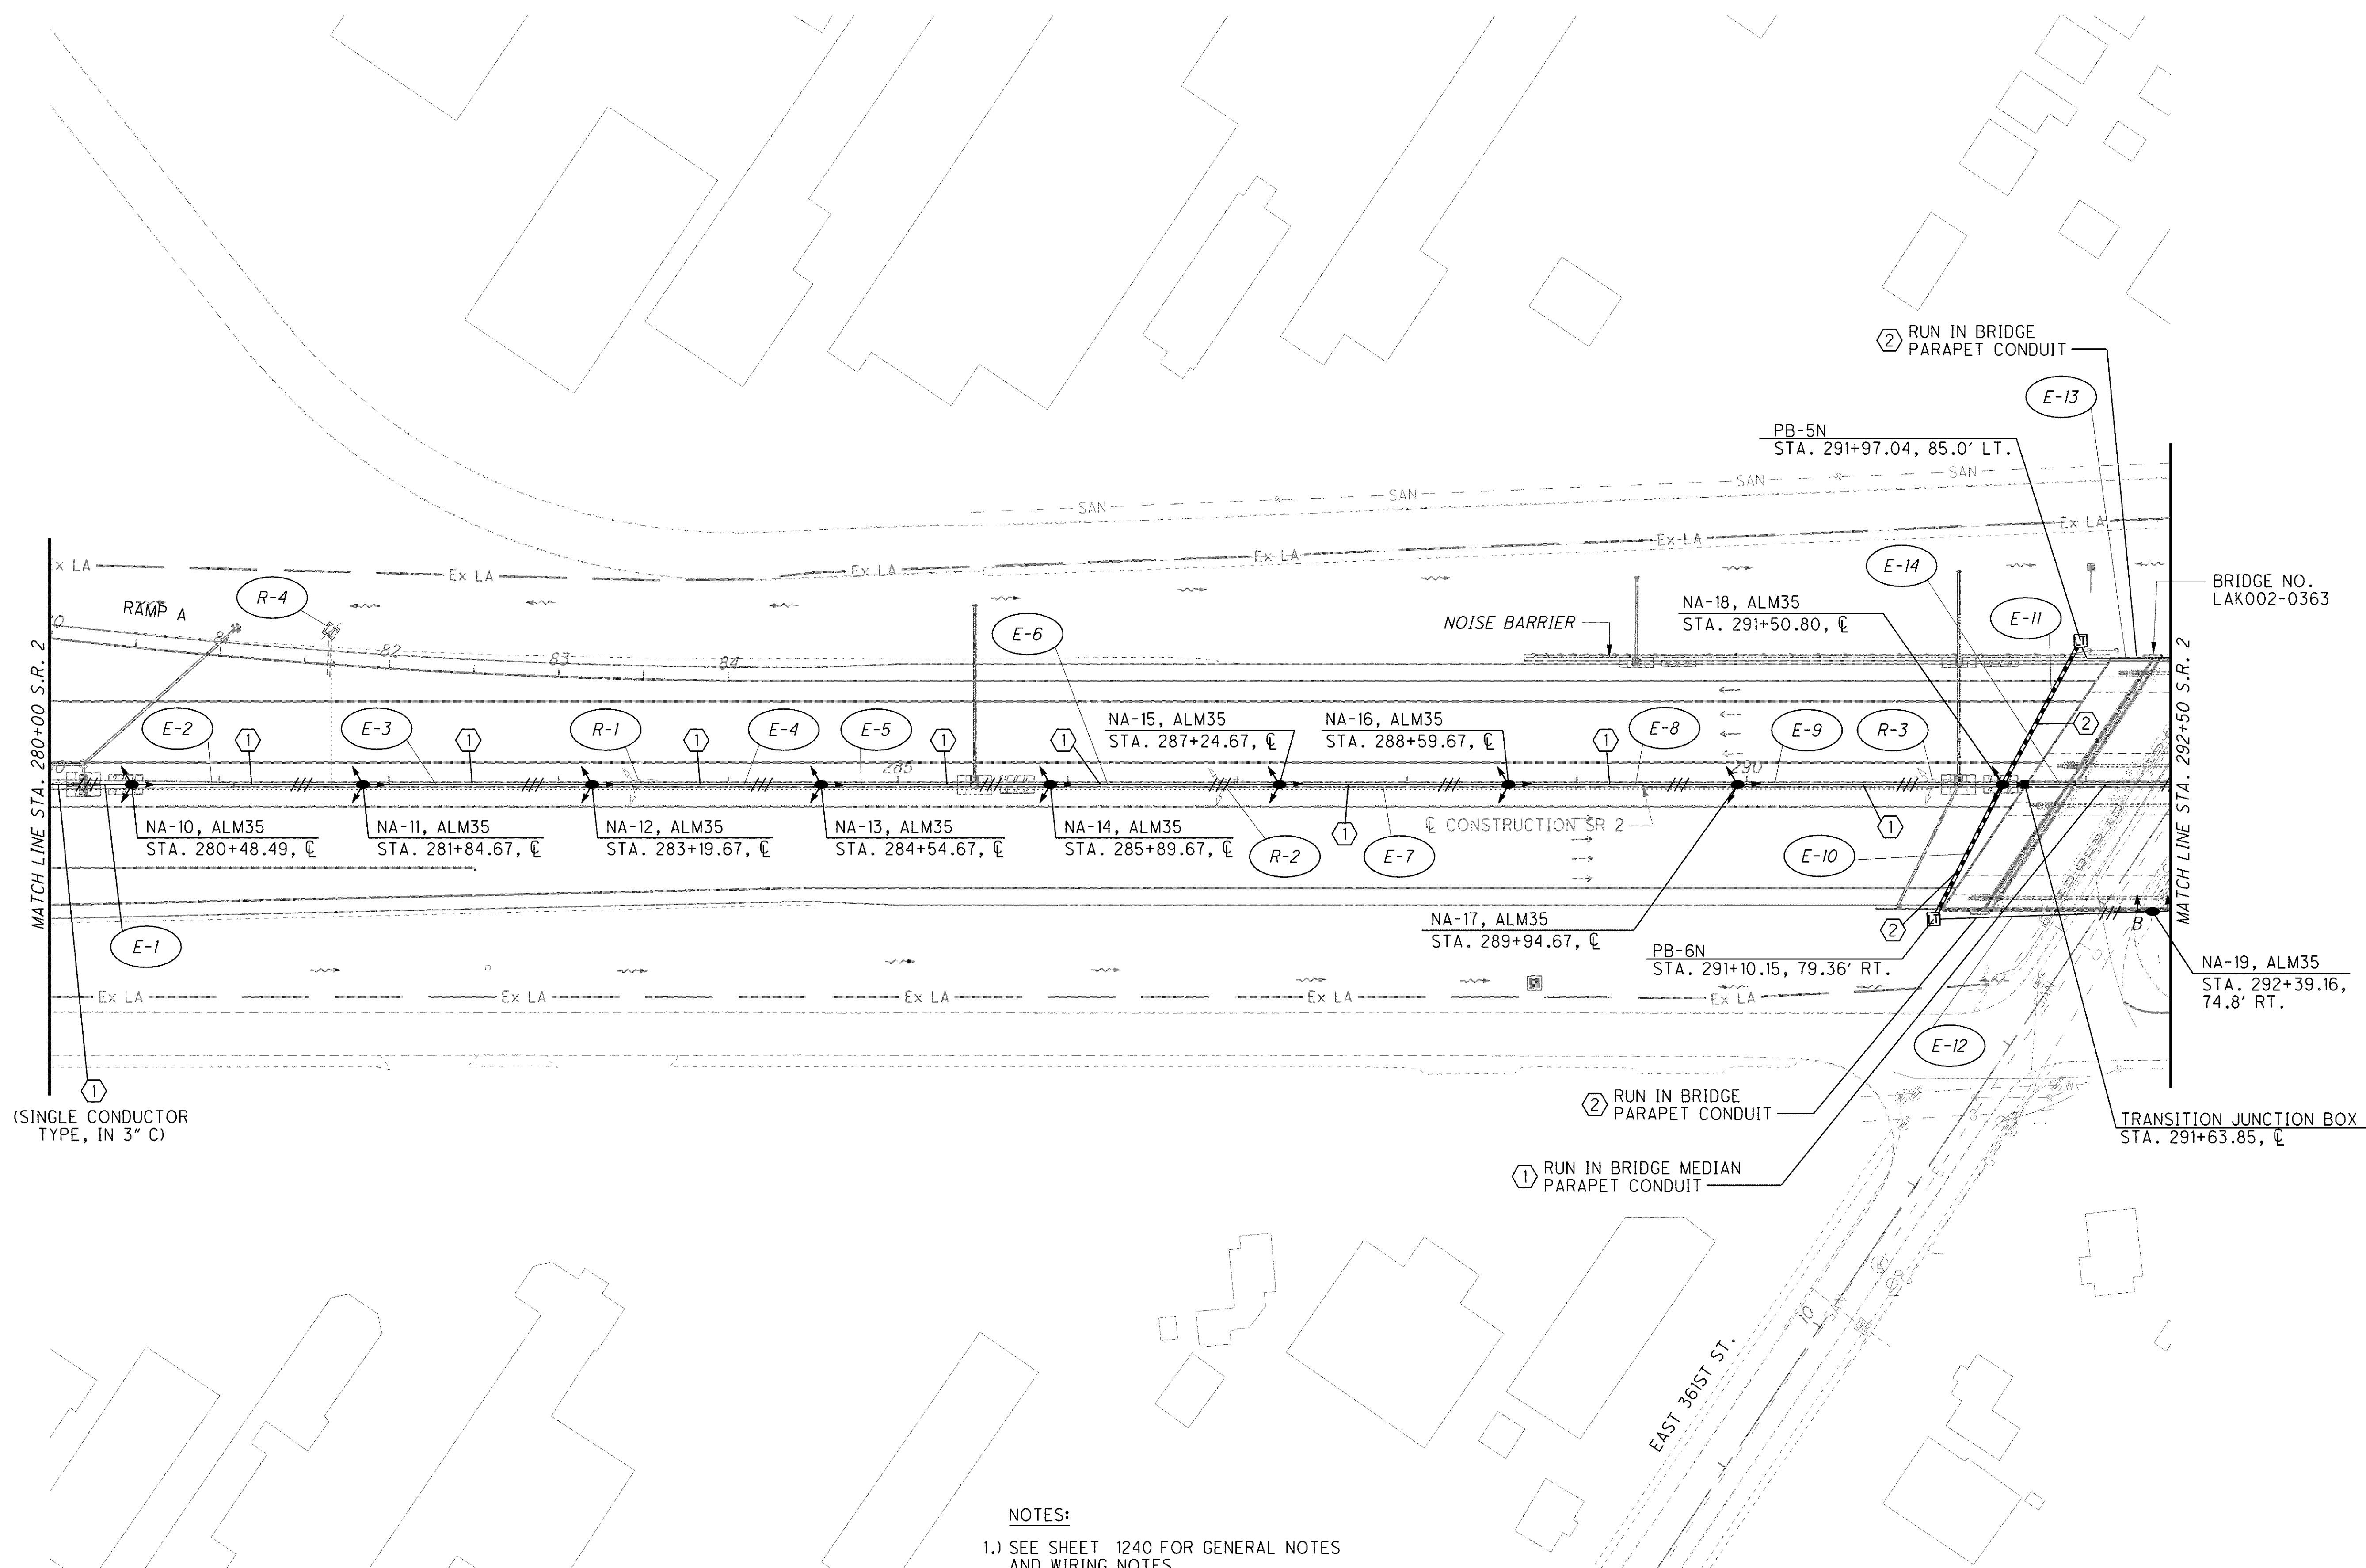

(SINGLE CONDUCTOR TYPE, IN 3" C)

NOTES:

- 1.) SEE SHEET 1240 FOR GENERAL NOTES AND WIRING NOTES.
- 2.) SEE SHEET 1300 FOR E. 361st. ST. BRIDGE MEDIAN AND OUTSIDE PARAPET DETAILS.

CALCULATED
JMS
CHECKED
ZFB

0 50 100
25
HORIZONTAL
SCALE IN FEET

LIGHTING PLAN
STA. 280+00 TO STA. 292+50

LAK-2-3.32

1241
1679