


g:\project\lak\13486\lighting\sheets\13486LP008.dgn 7/11/2008 8:49:21 AM dshoner

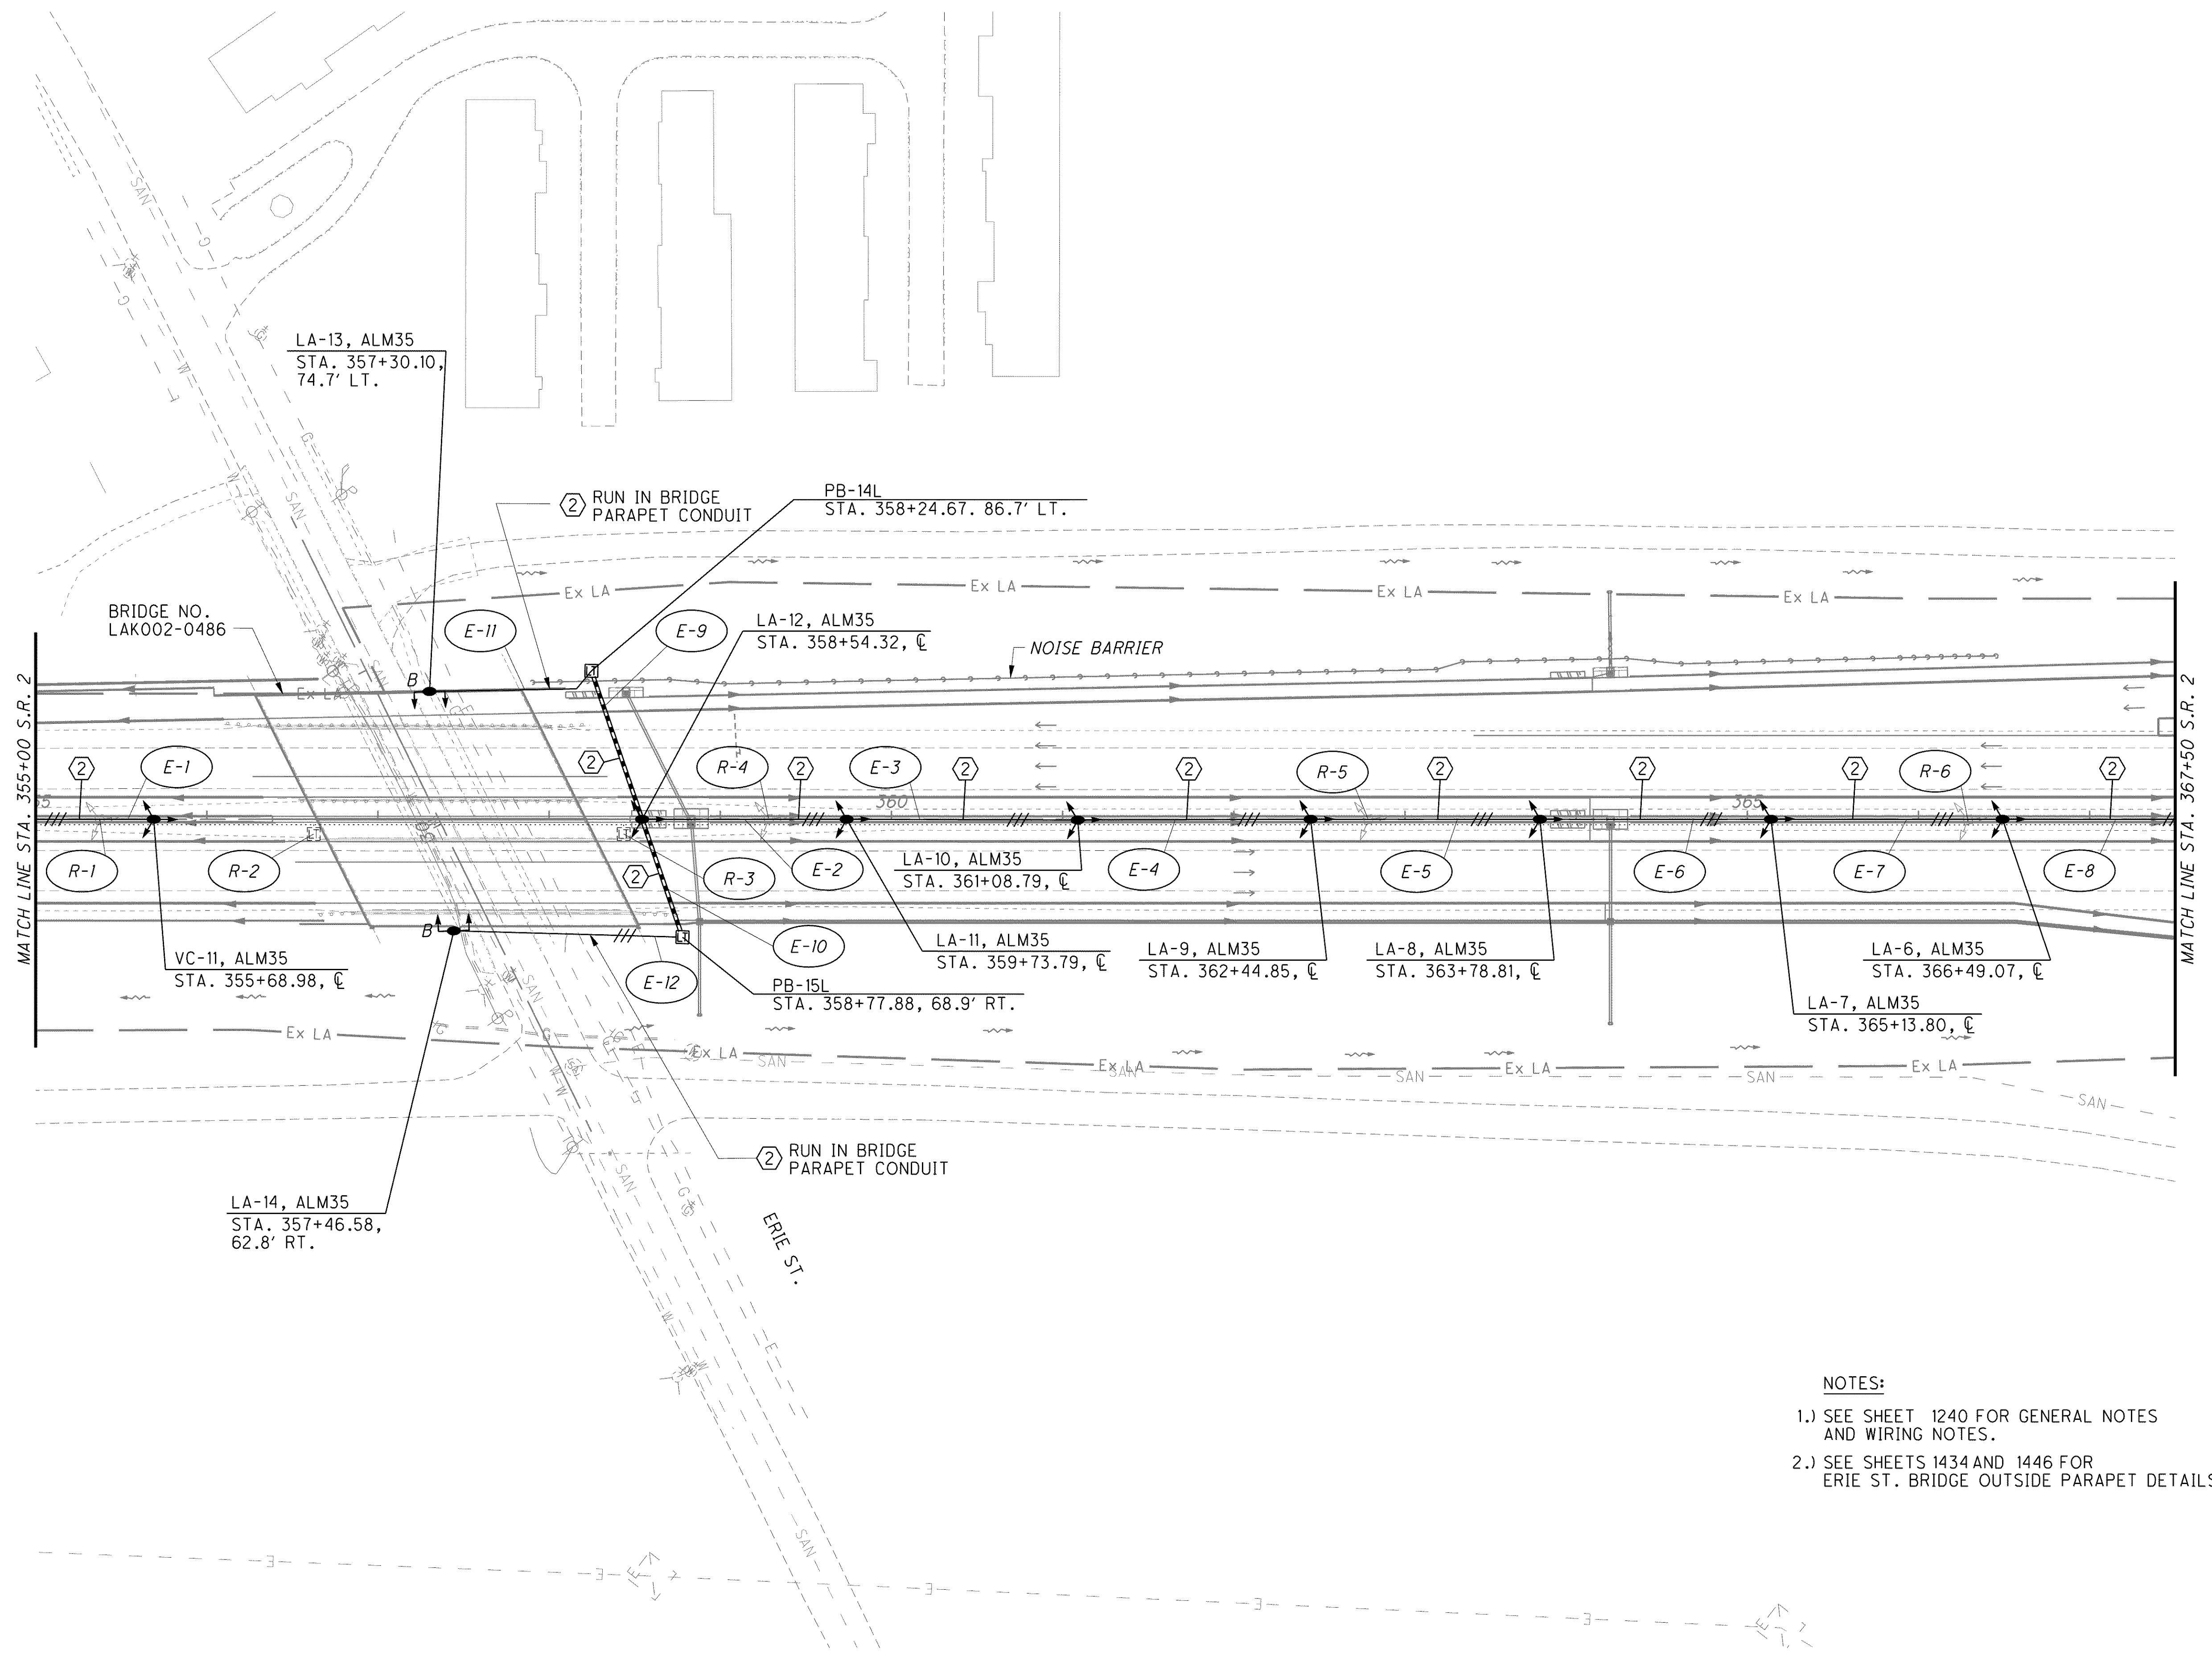

NOTES:

- 1.) SEE SHEET 1240 FOR GENERAL NOTES AND WIRING NOTES.
- 2.) SEE SHEETS 1434 AND 1446 FOR ERIE ST. BRIDGE OUTSIDE PARAPET DETAILS.

CALCULATED
JMS
CHECKED
ZFB

0 50 100
25
HORIZONTAL
SCALE IN FEET

LIGHTING PLAN
STA. 355+00 TO STA. 367+50

LAK-2-3.32

1247
1679