


q:\project\lak\13486\lighting\sheets\13486LP012.dgn 7/11/2008 8:51:08 AM ashner

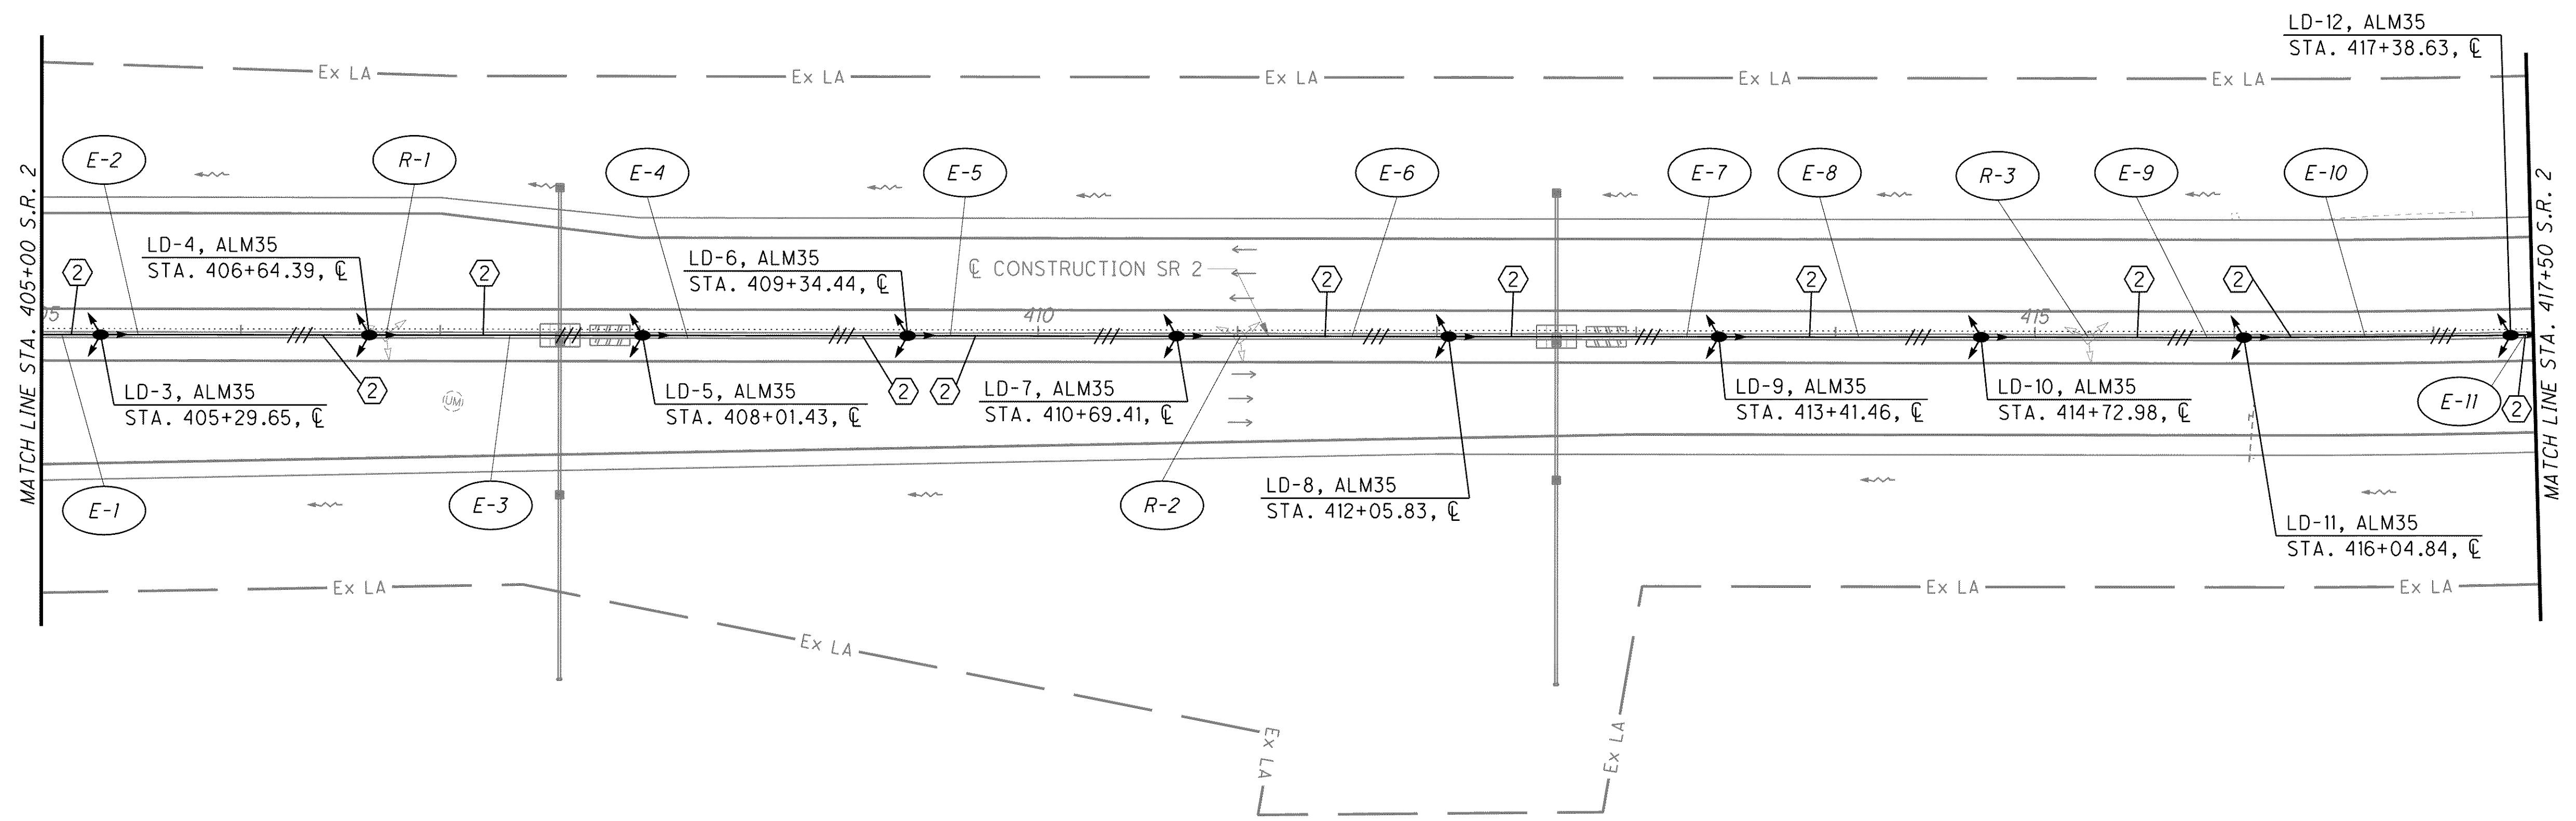

NOTES:
 1.) SEE SHEET 1240 FOR GENERAL NOTES AND WIRING NOTES.

CALCULATED
 JMS
 CHECKED
 ZFB

0 25 50 100
 HORIZONTAL
 SCALE IN FEET

LITTING PLAN
STA. 405+00 TO STA. 417+50

LAK-2-3.32

1253
 1679