


g:\project\lak\13486\lighting\sheets\13486LP014.dgn 7/11/2008 8:51:35 AM dshaner

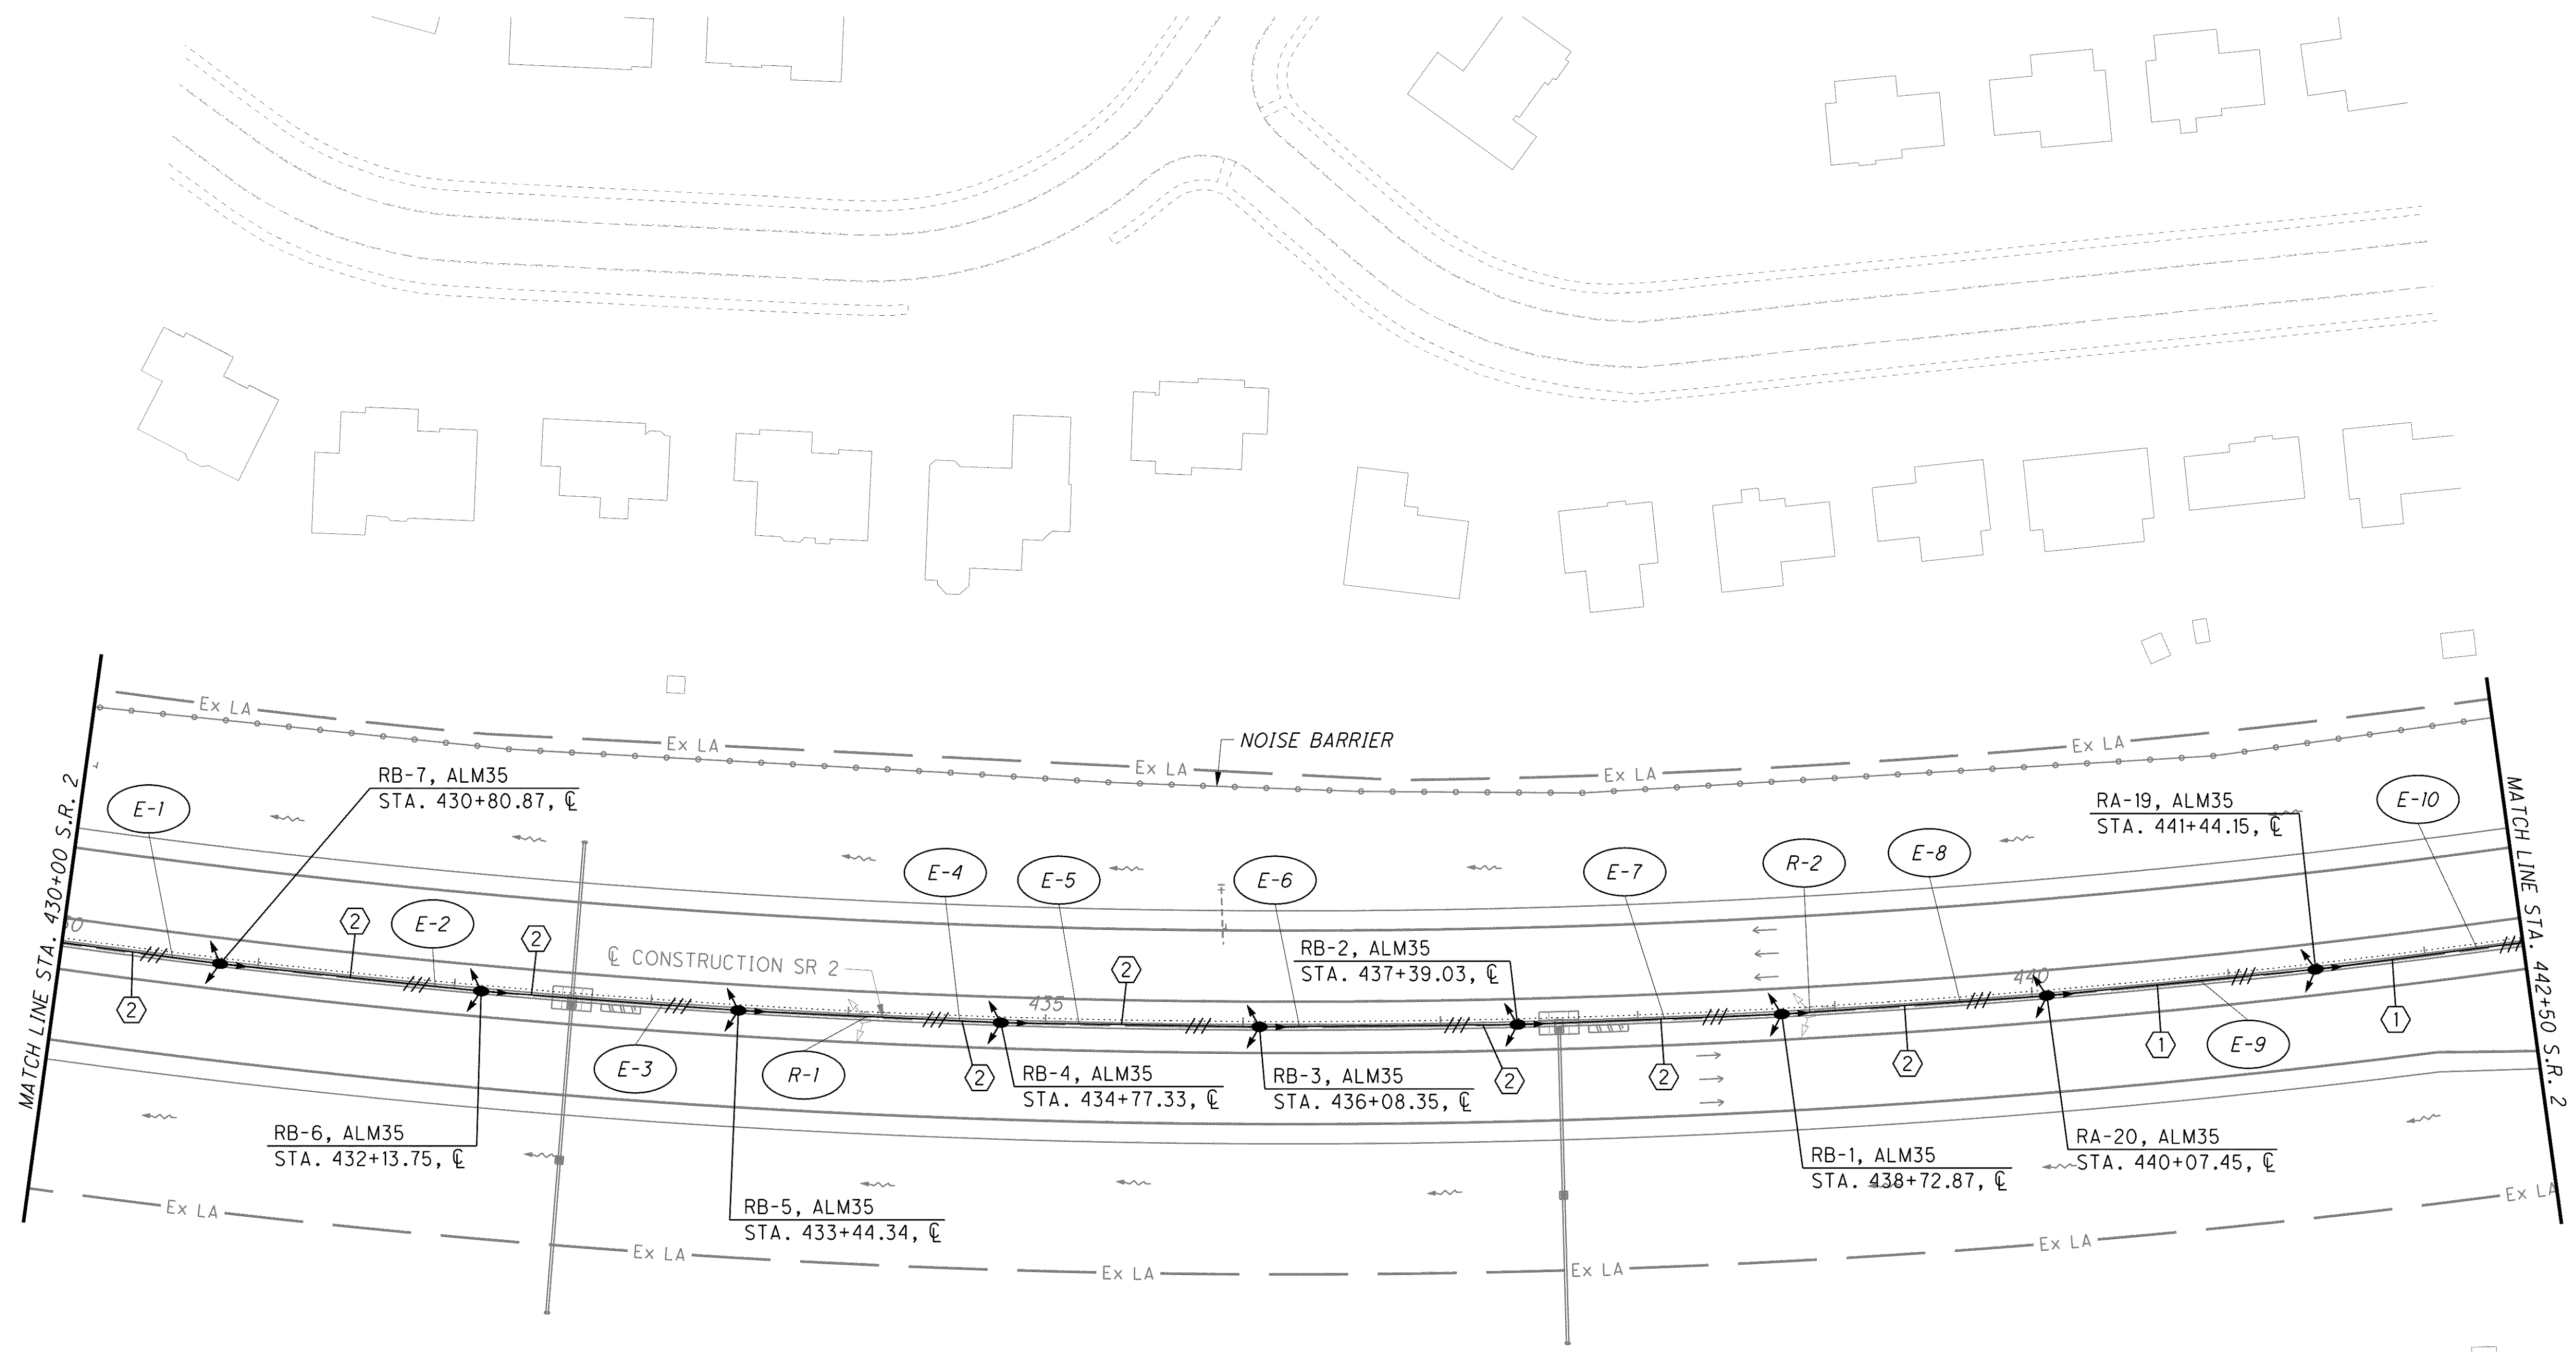

CALCULATED
JMS
CHECKED
ZFB

0 50 100
25
HORIZONTAL
SCALE IN FEET

LIGHTING PLAN
STA. 430+00 TO STA. 442+50

LAK - 2 - 3.32

1255
1679

NOTES:
1.) SEE SHEET 1240 FOR GENERAL NOTES AND WIRING NOTES.