




0 50 100
 25
 HORIZONTAL
 SCALE IN FEET

CALCULATED
 JMS
 CHECKED
 ZFB

LIGHTING PLAN
STA. 467+50 TO STA. 480+00

LAK-2-3.32

1258
 1679

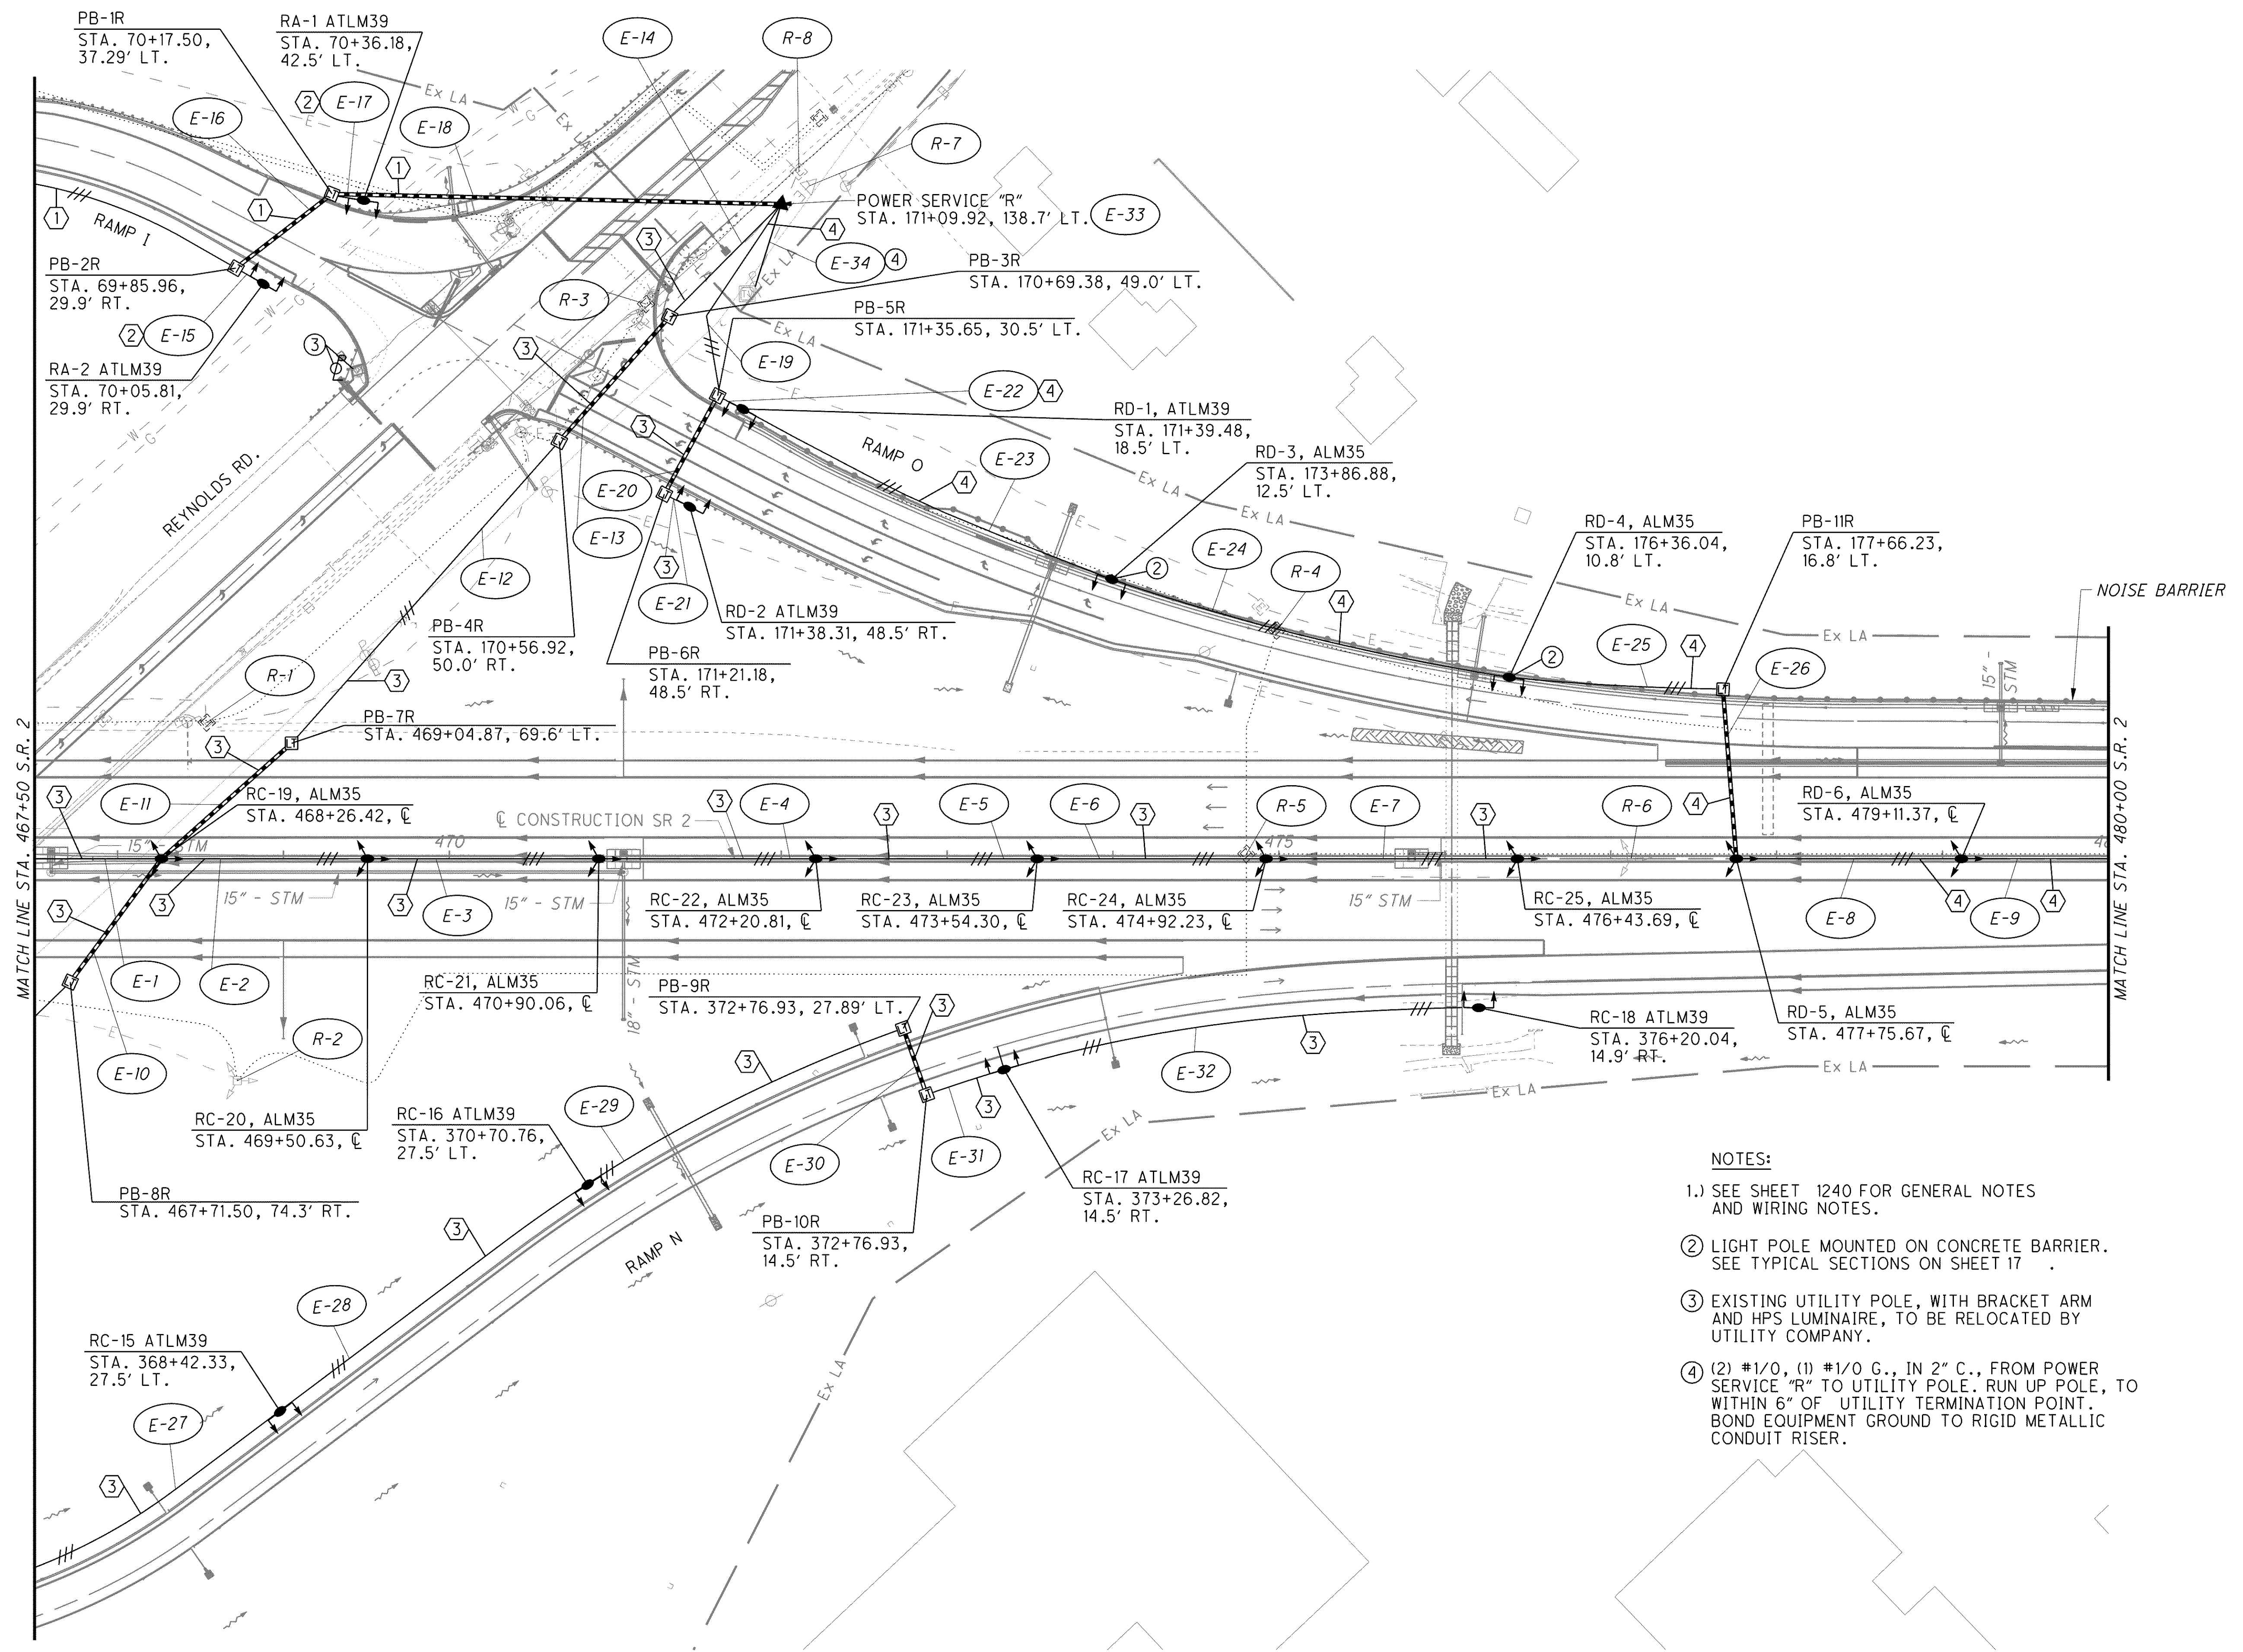

- NOTES:**
- 1.) SEE SHEET 1240 FOR GENERAL NOTES AND WIRING NOTES.
 - 2.) LIGHT POLE MOUNTED ON CONCRETE BARRIER. SEE TYPICAL SECTIONS ON SHEET 17.
 - 3.) EXISTING UTILITY POLE, WITH BRACKET ARM AND HPS LUMINAIRE, TO BE RELOCATED BY UTILITY COMPANY.
 - 4.) (2) #1/0, (1) #1/0 G., IN 2" C., FROM POWER SERVICE "R" TO UTILITY POLE. RUN UP POLE, TO WITHIN 6" OF UTILITY TERMINATION POINT. BOND EQUIPMENT GROUND TO RIGID METALLIC CONDUIT RISER.

o:\project\lak\13486\lighting\sheet\13486LP017.dgn 7/11/2008 8:52:20 AM ashner