


g:\project\lak\13486\lighting\sheets\13486LD003.dgn 7/11/2008 8:45:09 AM dshaner

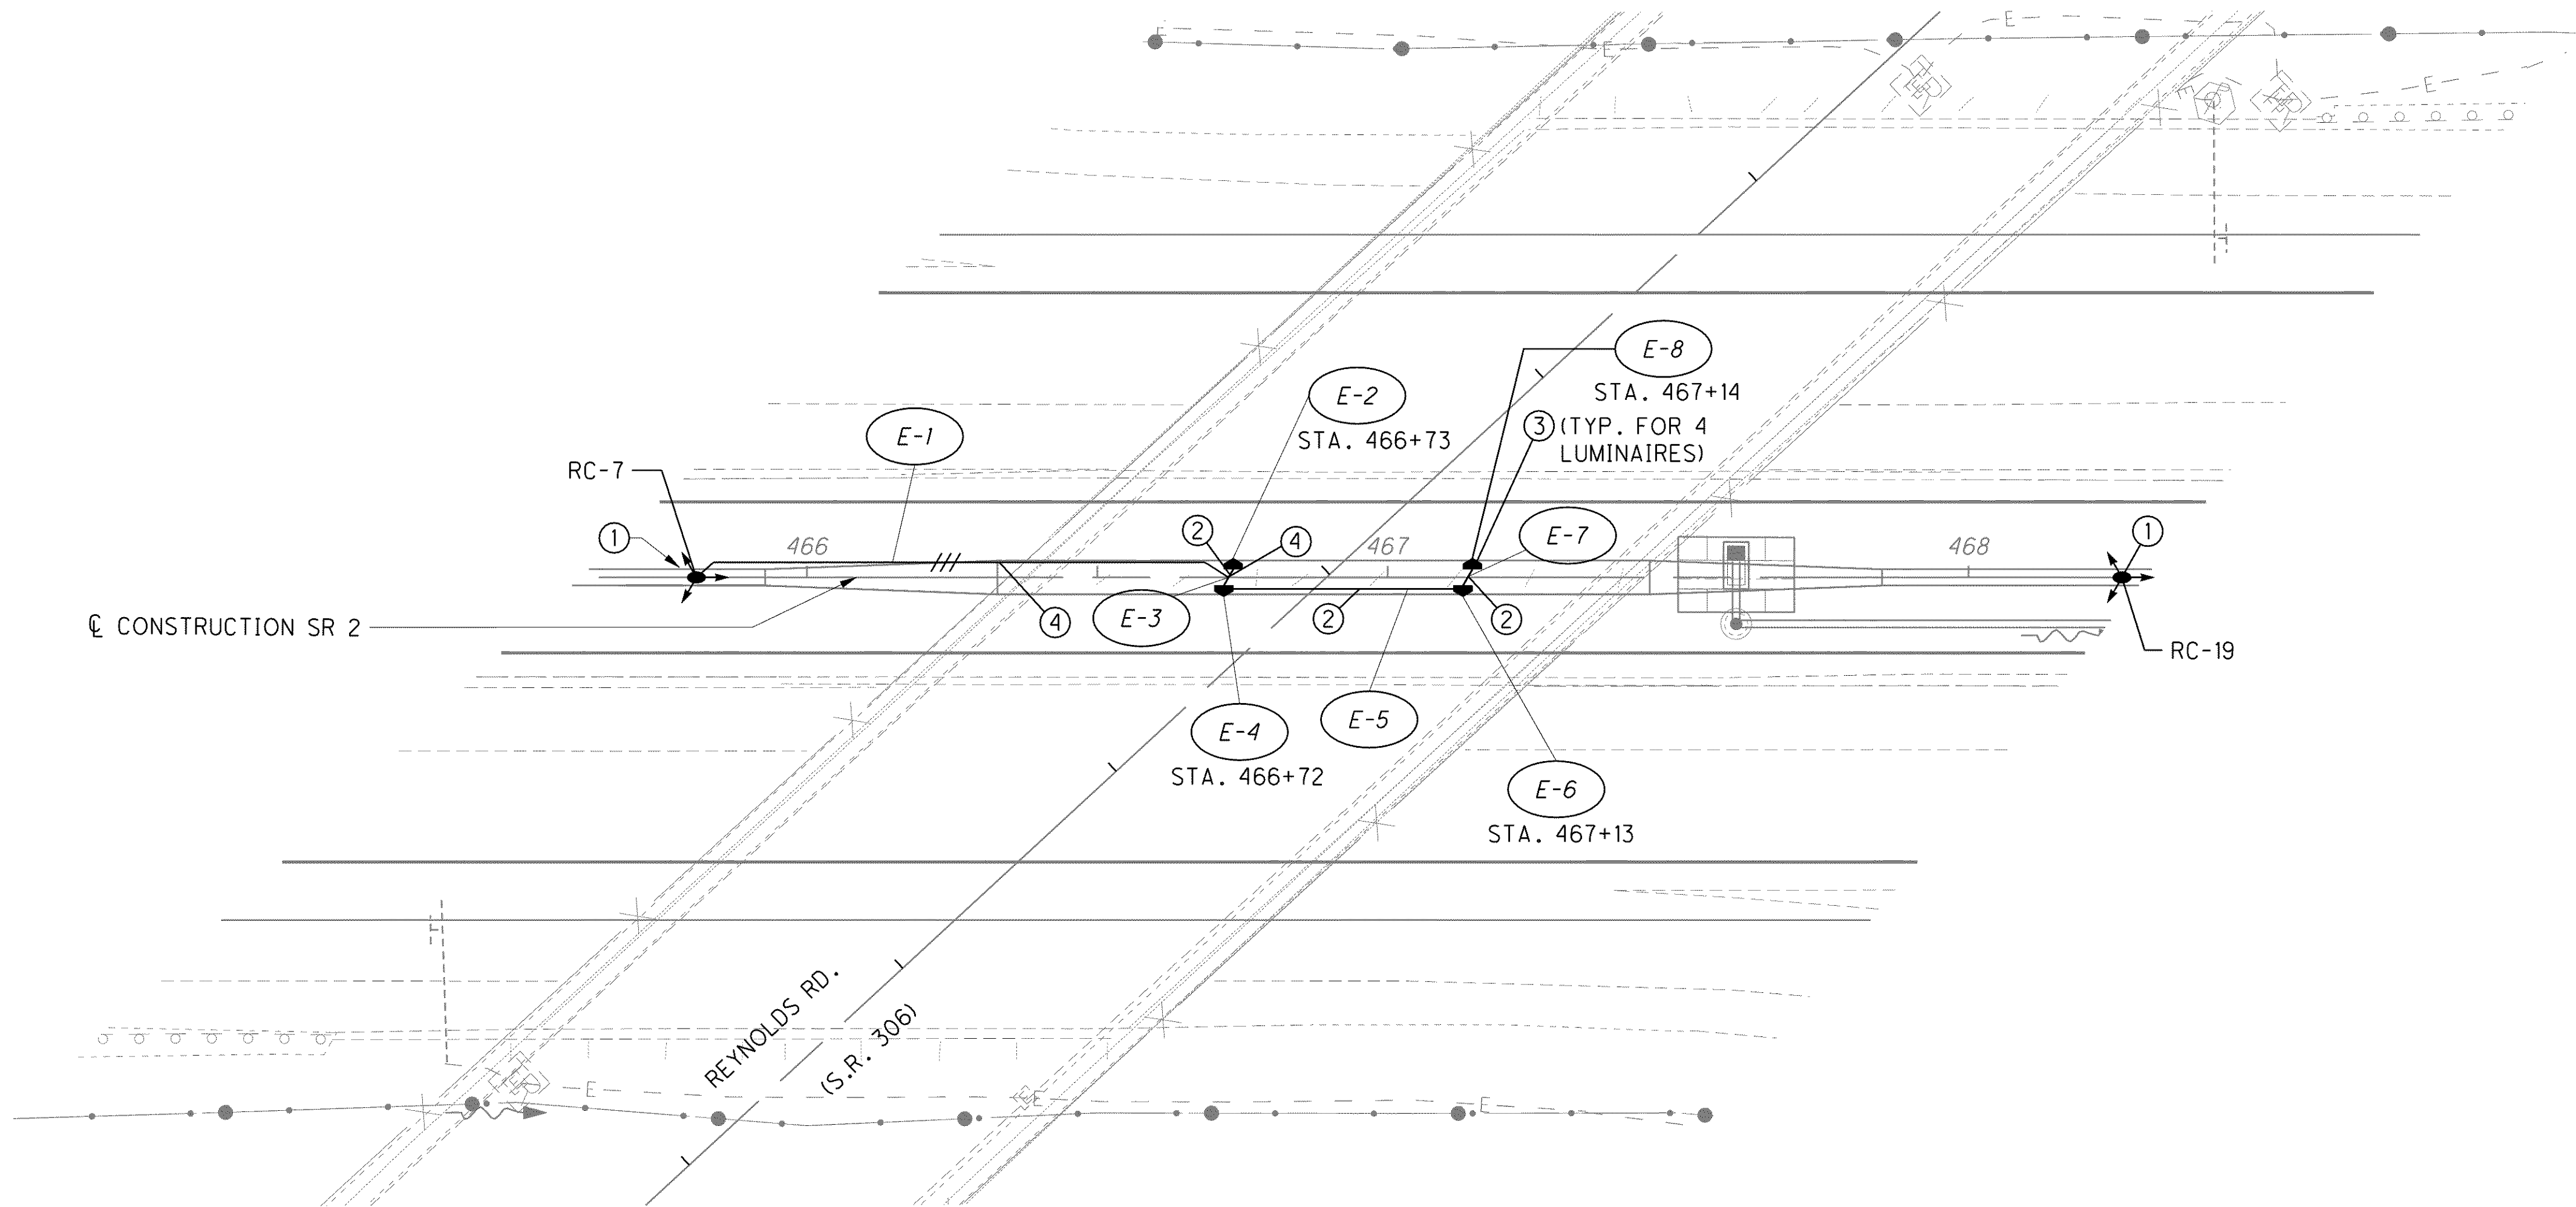

UNDERPASS LIGHTING PLAN - S.R. 2 / REYNOLDS ROAD

GENERAL NOTES

1.) SEE SHEETS 1257 AND 1258 FOR MAINLINE LIGHTING.

PLAN NOTES

- ① SEE LIGHTING SHEETS FOR CONTINUATION OF LIGHTING AND CIRCUITING.
- ② (2) #4, (1) #4G., 1" C. SURFACE MOUNT CONDUIT ON PIER CAPS.
- ③ MOUNT ON PIER CAP AT 14' FROM GRADE TO CENTER OF UNDERPASS LUMINAIRE.
- ④ RUN CONDUIT FROM UNDERPASS LUMINAIRE, INTO CONCRETE MEDIAN BARRIER JUNCTION BOX, FOR FEED TO POLE RC-7. RUN (2) #4, (1) #4 G. IN 1" C., IN PROPOSED SHOULDER, TO MEDIAN JUNCTION BOX NEAR RC-7.

CALCULATED
JMS
CHECKED
ZFB

0 10 20 40
HORIZONTAL
SCALE IN FEET

**UNDERPASS LIGHTING DETAILS
S.R. 2 AND REYNOLDS ROAD**

LAK - 2 - 3.32

1264
1679