



6/24/2008 3:45:52 PM troxberry
 o:\project\c\000048a001\drawing\lak\13486\bridge\lak002_0363\002_0363\MD001.dgn

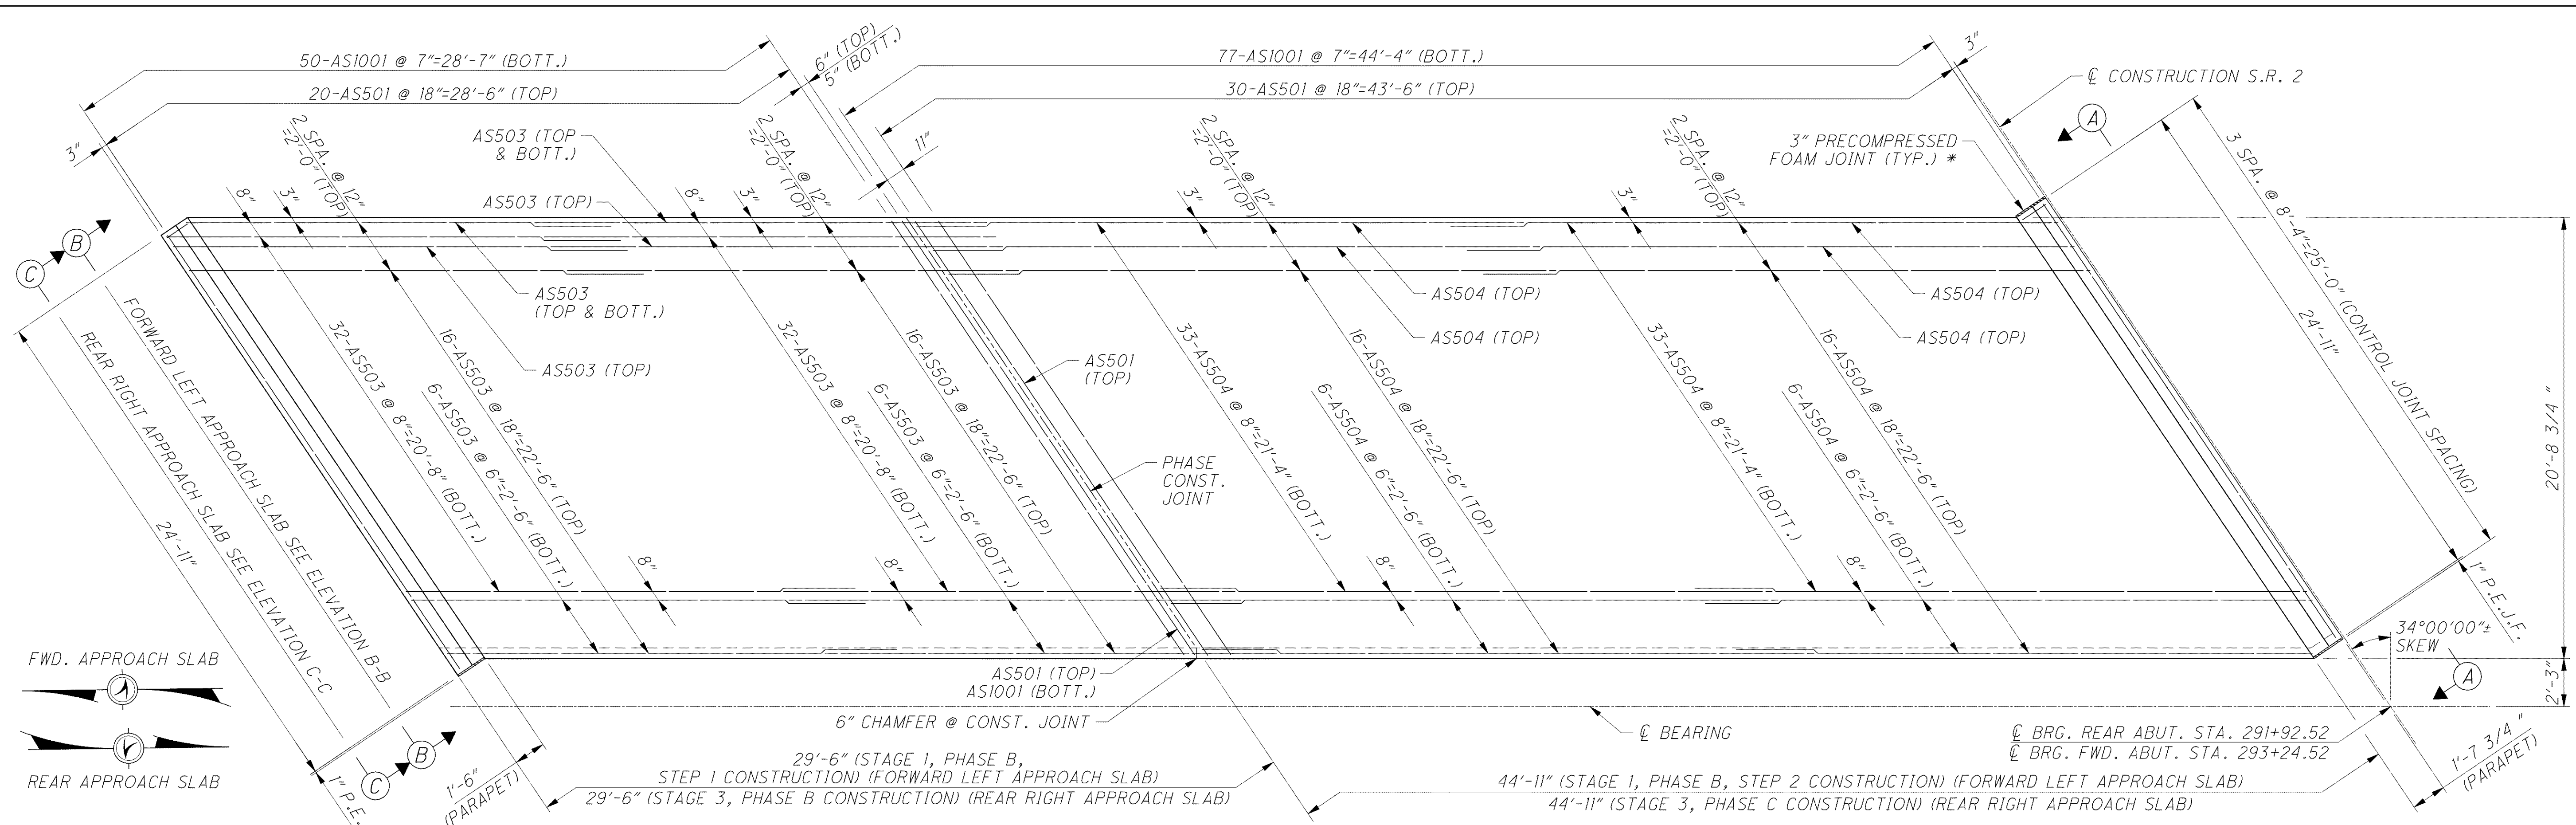

FORWARD APPROACH SLAB PLAN (LEFT STRUCTURE)
 (FORWARD LEFT APPROACH SLAB SHOWN, REAR RIGHT APPROACH SLAB SIMILAR)

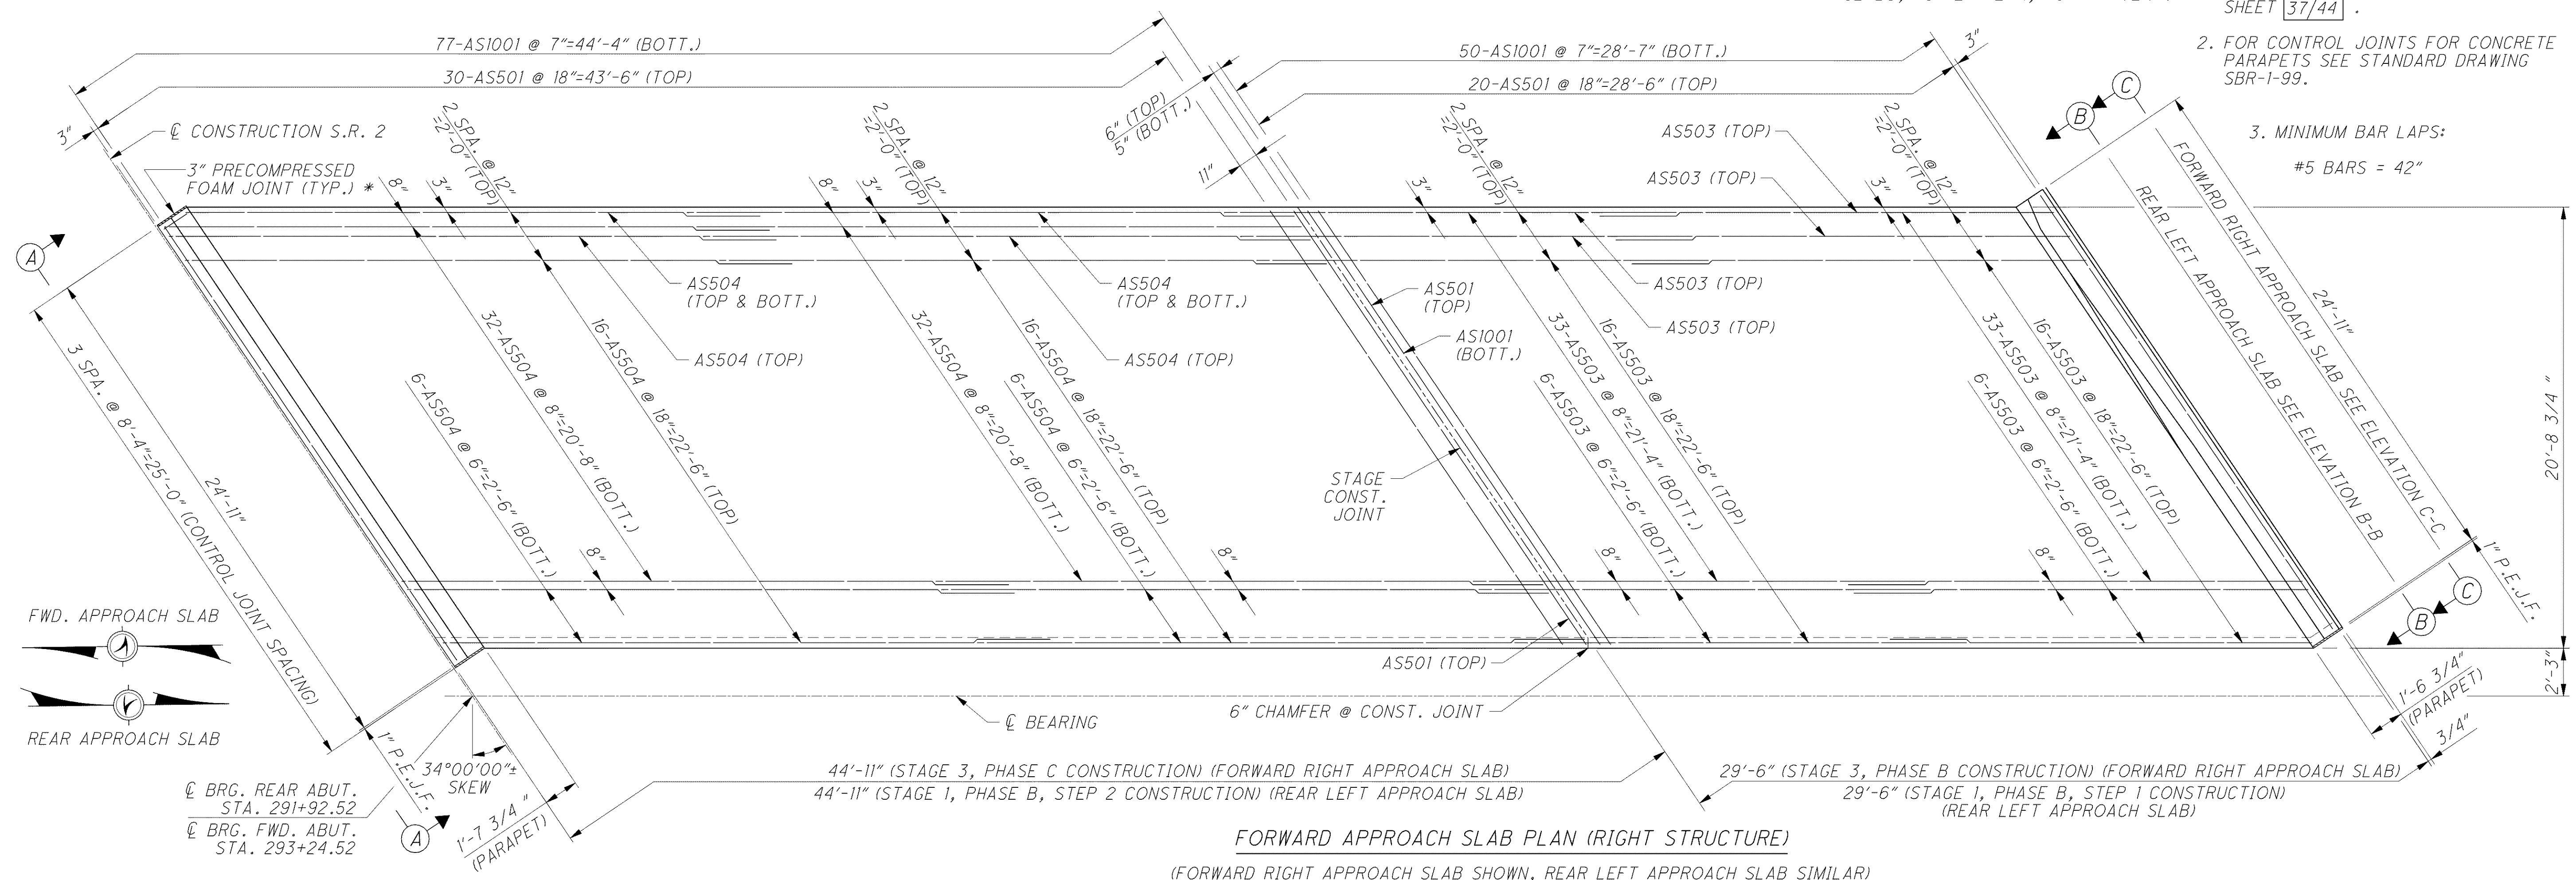

FORWARD APPROACH SLAB PLAN (RIGHT STRUCTURE)
 (FORWARD RIGHT APPROACH SLAB SHOWN, REAR LEFT APPROACH SLAB SIMILAR)

* INCLUDE WITH ITEM 526, REINFORCED CONCRETE APPROACH SLABS, AS PER PLAN, FOR PAYMENT.

- NOTES:**
1. FOR MEDIAN DEFLECTOR PARAPET DETAILS SEE SECTION A-A ON SHEET 37/44.
 2. FOR CONTROL JOINTS FOR CONCRETE PARAPETS SEE STANDARD DRAWING SBR-1-99.
 3. MINIMUM BAR LAPS:
#5 BARS = 42"

DESIGN AGENCY ARCADIS ARCADIS U.S., INC. 100 Superior Avenue, Suite 1250 Cleveland, Ohio 44114 Tel: 216-781-6177 Fax: 216-781-6243 www.arcadis-us.com	
DATE 5/07	REVIEWED RBB
DESIGNED SKS	DRAWN MPB
CHECKED CMD	REVISED
STRUCTURE FILE NUMBER 4300483(L), 4300513(R)	
APPROACH SLAB DETAILS	
BRIDGE NO. LAK-2-0363 L&R	
STATE ROUTE 2 OVER EAST 361 ST STREET	
LAK-2-3.32	PID 13486
35 / 44	1306 / 1679