



NOTES:

1. FOR ADDITIONAL NOTES AND DETAILS SEE SHEET **35/44**.
2. MINIMUM BAR LAPS: #5 BARS = 42"

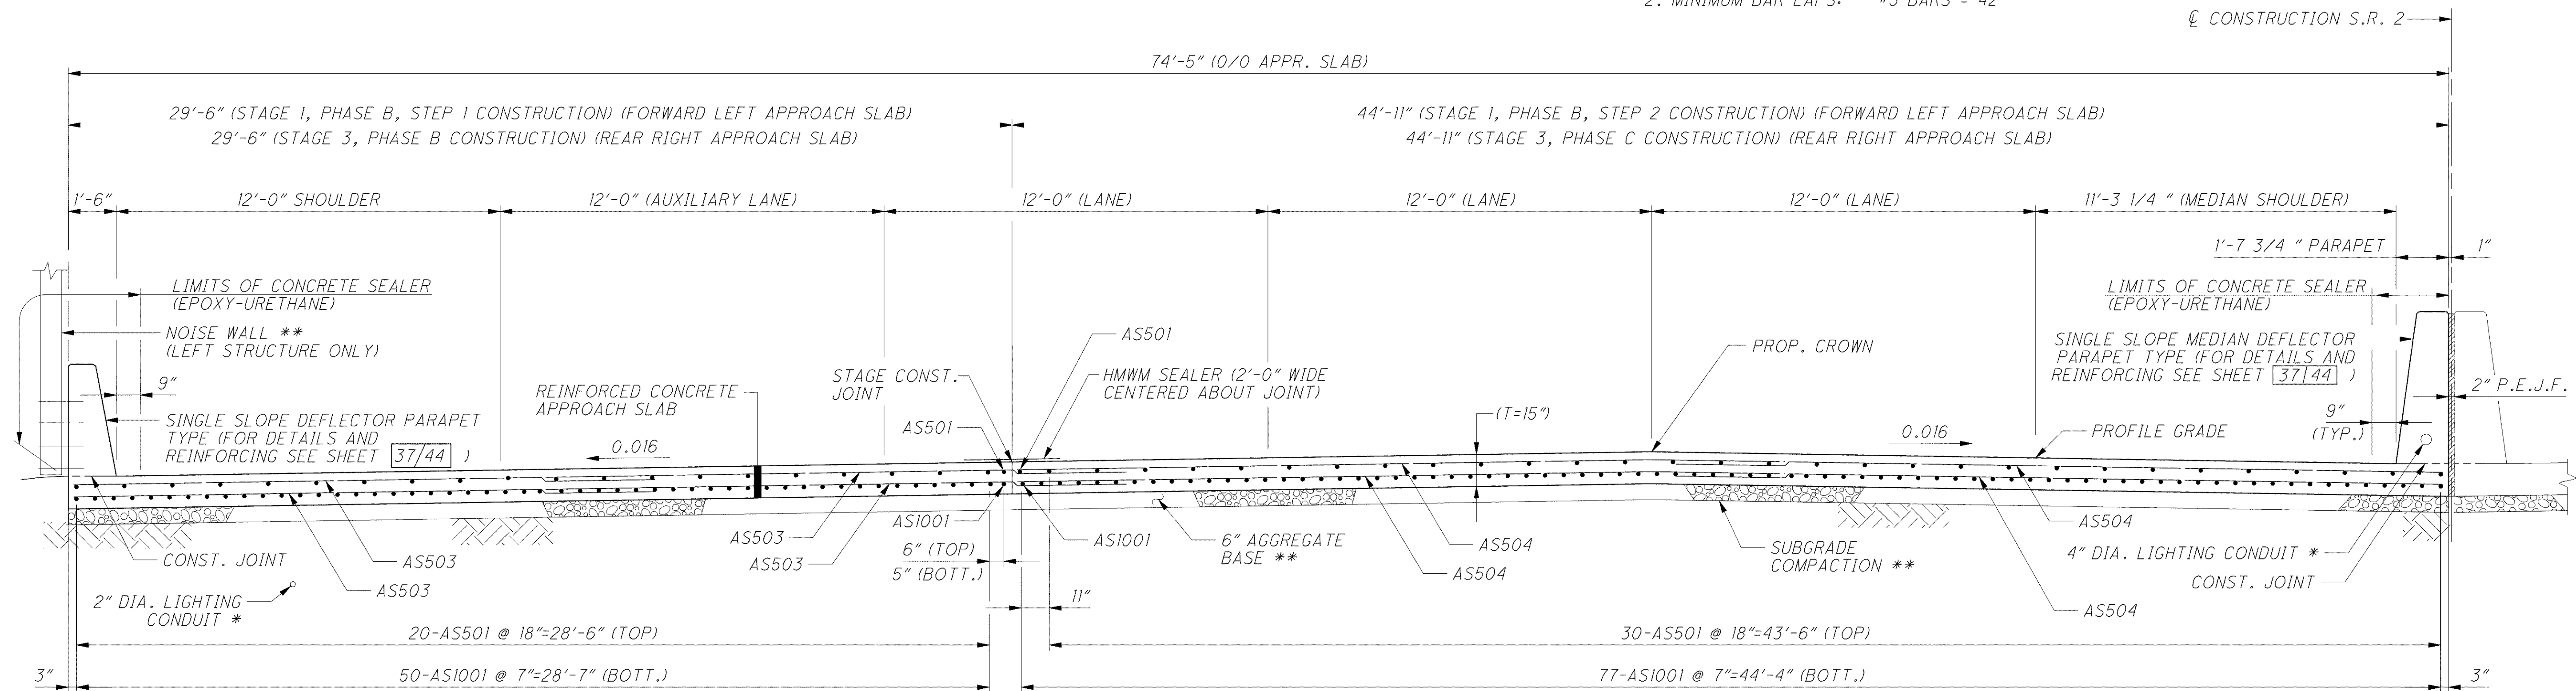

FORWARD APPROACH SLAB TRANSVERSE SECTION (LEFT STRUCTURE)
 (FORWARD LEFT APPROACH SLAB SHOWN, REAR RIGHT APPROACH SLAB SIMILAR)

- * - TO BE INCLUDED WITH LIGHTING QUANTITIES FOR PAYMENT
- ** TO BE INCLUDED WITH ROADWAY QUANTITIES FOR PAYMENT

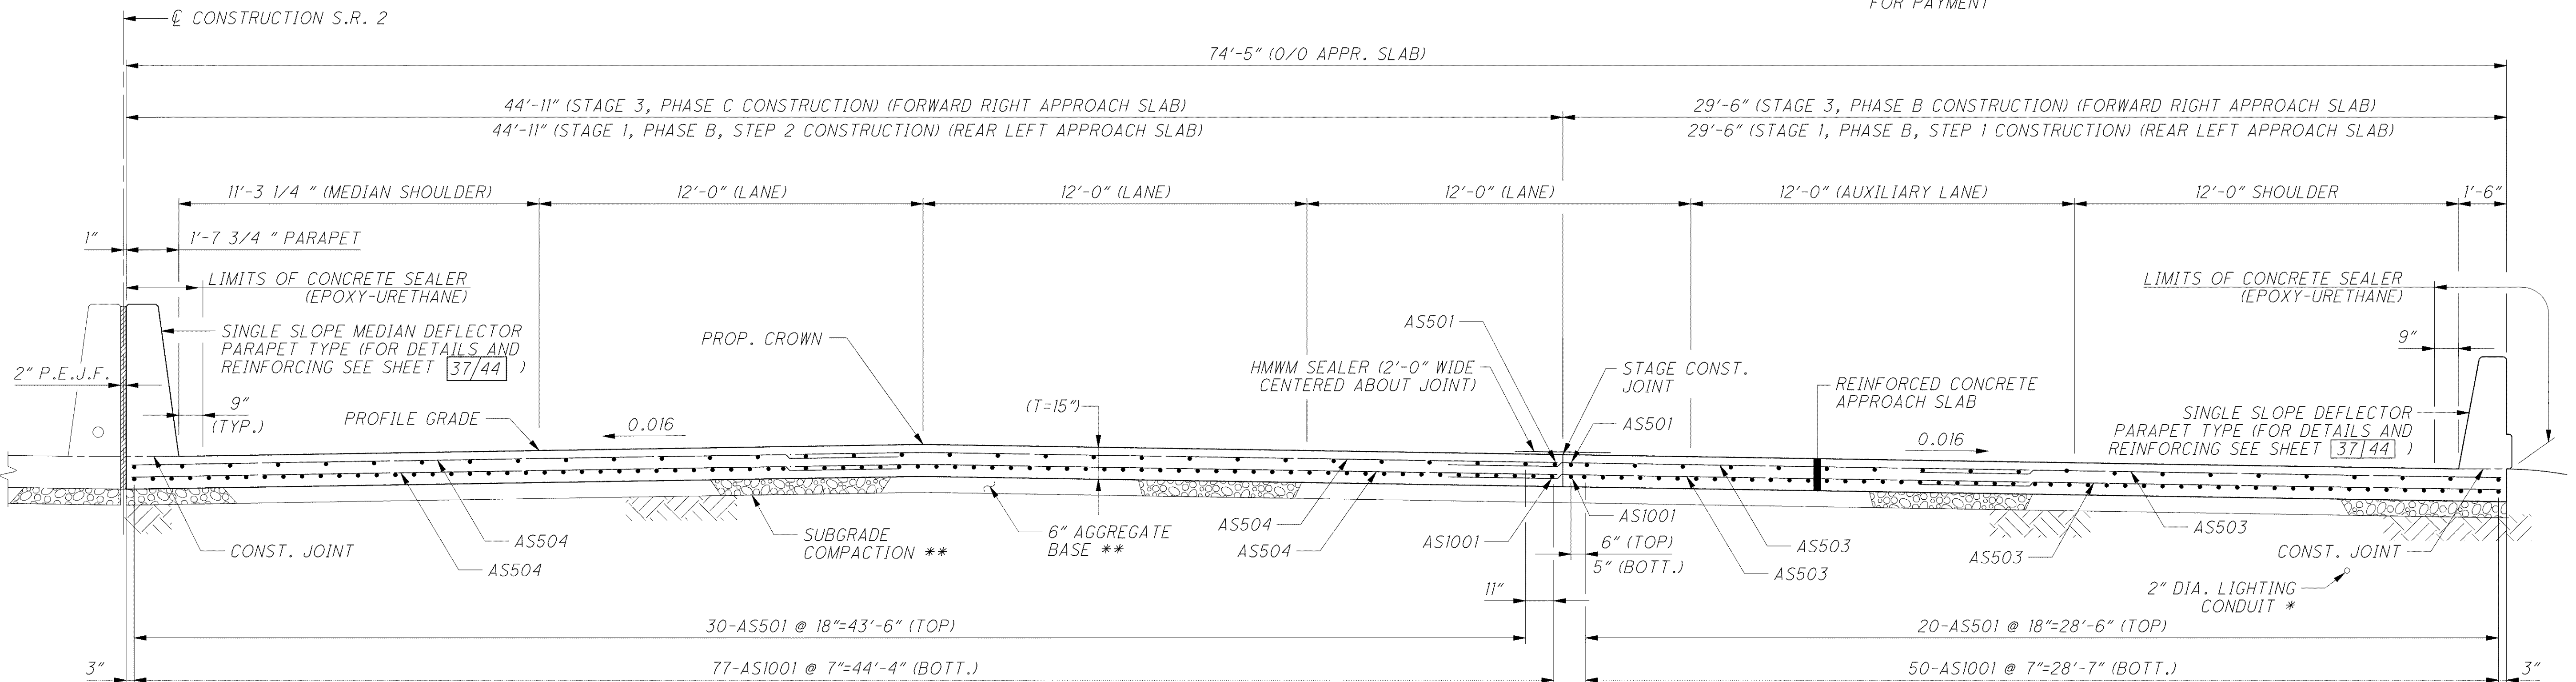

FORWARD APPROACH SLAB TRANSVERSE SECTION (RIGHT STRUCTURE)
 (FORWARD RIGHT APPROACH SLAB SHOWN, REAR LEFT APPROACH SLAB SIMILAR)

o:\project\c\000048a001\drawing\lak_13486\bridge\lak002_0363\02_0363\MD002.dgn 6/24/2008 3:46:01 PM troxberry

DESIGN AGENCY ARCADIS ARCADIS U.S., Inc. 100 Superior Avenue, Suite 1250 Cleveland, Ohio 44114 Tel: 216-781-6177 Fax: 216-781-6243 www.arcadis-us.com	
DATE	5/07
REVIEWED	RBB
DRAWN	MPB
DESIGNED	SKS
CHECKED	CMD
STRUCTURE FILE NUMBER	4300483(L) 4300513(R)
APPROACH SLAB DETAILS BRIDGE NO. LAK-2-0363 L&R STATE ROUTE 2 OVER EAST 361 ST STREET	
LAK-2-3.32 PID 13486	
36 / 44	
1307 1679	