



j:\LAK\13486\bridge\LAK002_0400C\sheets\002_0400CSD020.dgn 0.3-JUL-2008 1:48PM linfn

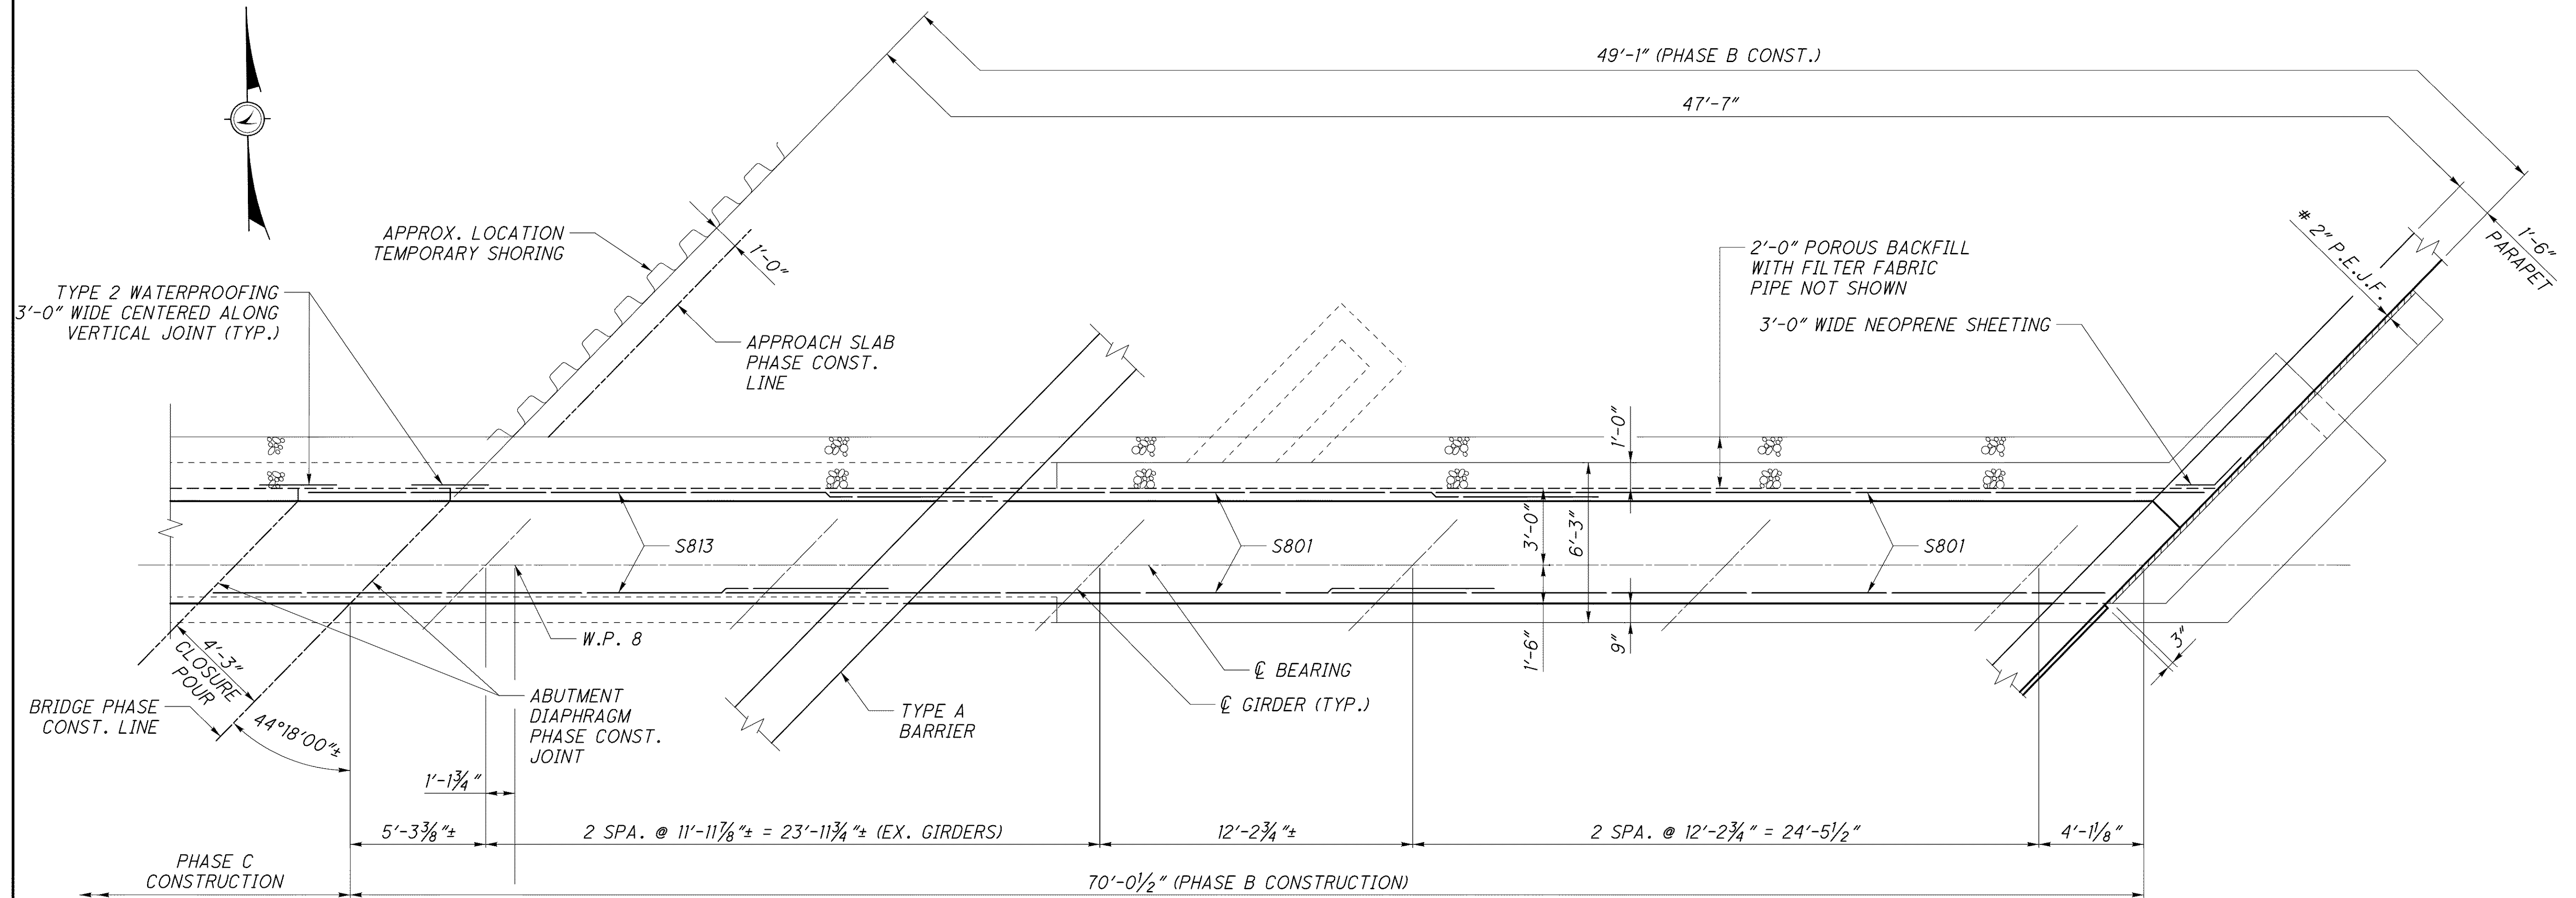

PLAN
(RIGHT FORWARD ABUTMENT DIAPHRAGM)
(TOP 4-#8 BARS, BOTTOM 5-#8 BARS, & SHEAR REINFORCING NOT SHOWN FOR CLARITY)

LEGEND
 ** BARS PLACED PARALLEL TO ϕ OF GIRDERS AND SPACING MEASURED ALONG ϕ OF ABUTMENT
 # COST INCLUDED WITH SUBSTRUCTURE CONCRETE FOR PAYMENT.

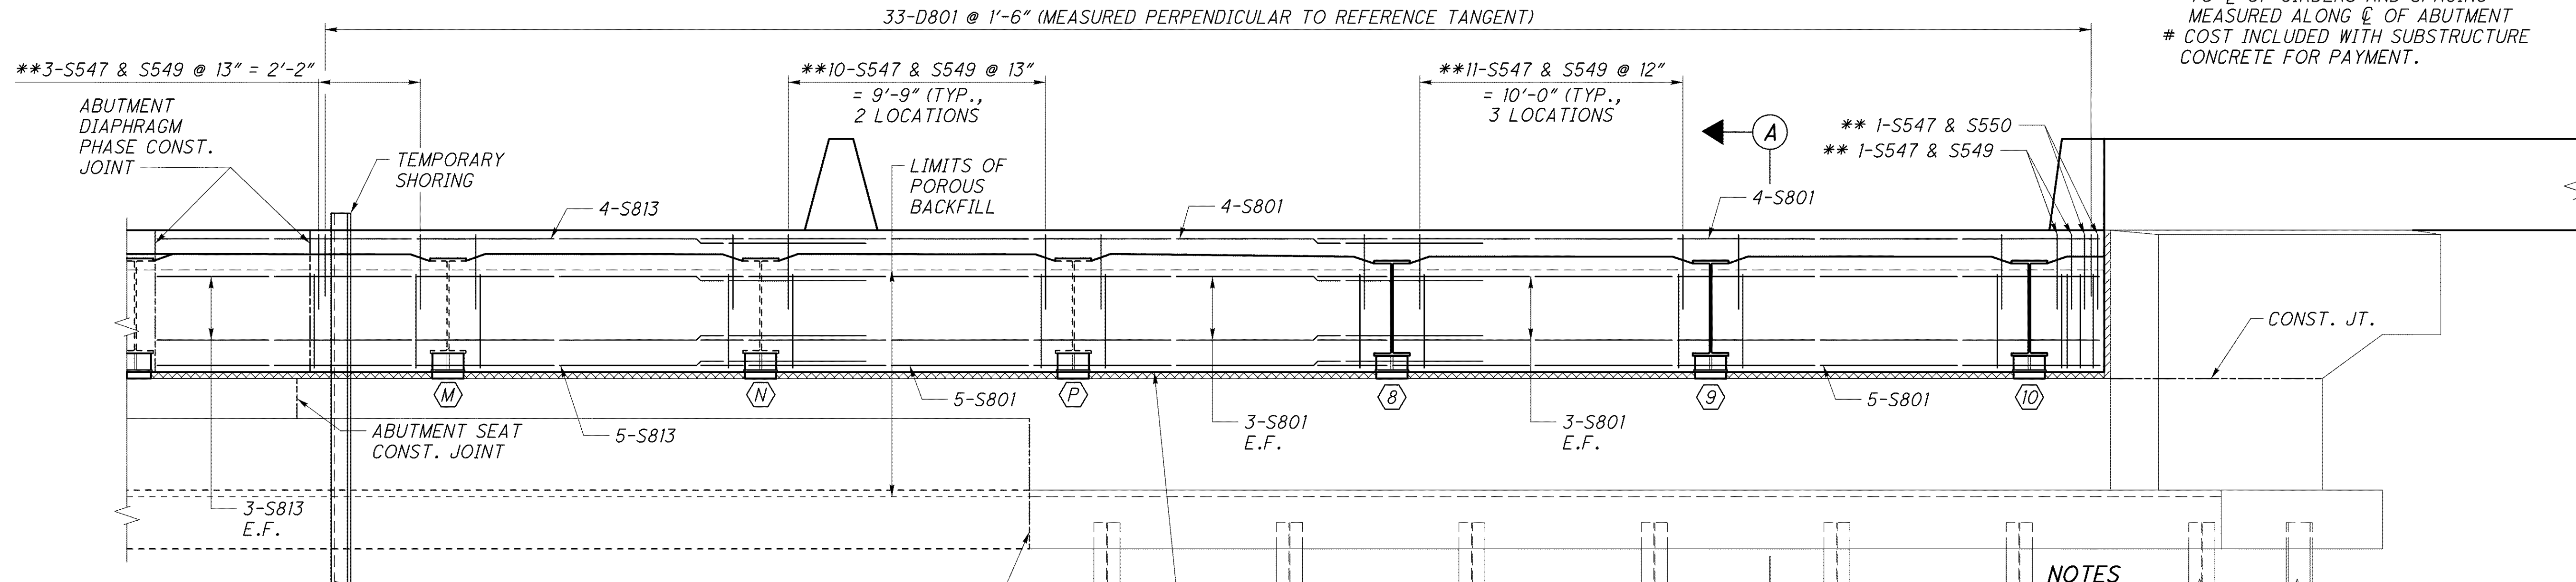

ELEVATION
(RIGHT FORWARD ABUTMENT DIAPHRAGM)

- NOTES**
1. FOR REMOVAL DETAILS, SEE SHEET [15/67] AND [16/67].
 2. MINIMUM BAR LAPS: #8 BAR = 69".
 3. FOR SECTION A-A, SEE SHEET [57/67].
 4. FOR PHASE C CONSTRUCTION OF RIGHT FORWARD ABUTMENT DIAPHRAGM, SEE SHEET [52/67].
 5. FOR ADDITIONAL NOTES, SEE SHEET [55/67].
 6. FOR LIST OF ABBREVIATIONS, SEE SHEET [4/67].
 7. ALL PHASES REFERENCED ARE TO BE COMPLETED UNDER STAGE 3 SEQUENCE OF CONSTRUCTION, SEE MOT DRAWINGS.